



The Minster Building

Cavendish Venues

The Minster Building

📍 21 Mincing Lane, London EC3R 7AG
🏠 5 flexible event spaces 🧑 Up to 350 delegates

VENUE FEATURES

Free Wi-Fi throughout

On-site catering service

Audio-visual support

5 min walk from Bank

Natural light

Situated in the heart of London's bustling financial district, The Minster Building offers an impressive and versatile space spanning 15k sq ft across two floors. Perfect for hosting a wide range of large events, from conferences and product launches to meetings and workshops, just a five-minute walk from Bank Underground Station.

This inspiring space can accommodate up to 350 guests

in theatre-style or 200 in cabaret-style. Additional breakout rooms

are positioned throughout the

venue for private catering and

up to 25 exhibition stands. The venue is flooded with natural light and benefits from 5-metre floor to ceiling heights, providing extensive branding opportunities.

The Minster Building



RECENT CLIENTS

The Guardian


NHS

experian.

BBC

Cavendish Venues

Cavendish Venues offers full in-house catering and built in AV technology supported by our experienced on-site AV engineers.

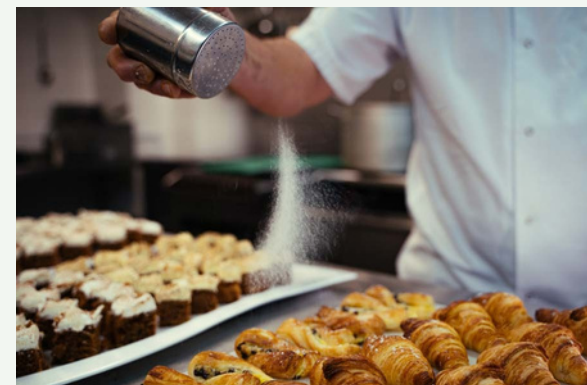

AV, TECH & BRANDING CAPABILITIES

Integrated IT Infrastructure

Dedicated onsite event technicians

In-built podium mics and wireless mic options

HD Projectors and built-in Monitors

Hybrid & Virtual broadcasting capabilities

Private exhibition spaces and bespoke stands

Exclusive branding opportunities

Floorplans & Capacities

Upper ground floor


INTERACTIVE MODEL

Explore the entire venue with our interactive 3D model

Minster Gallery

[VIEW 3D MODEL](#)

SET UP	CAPACITY
Exhibition	25 stands

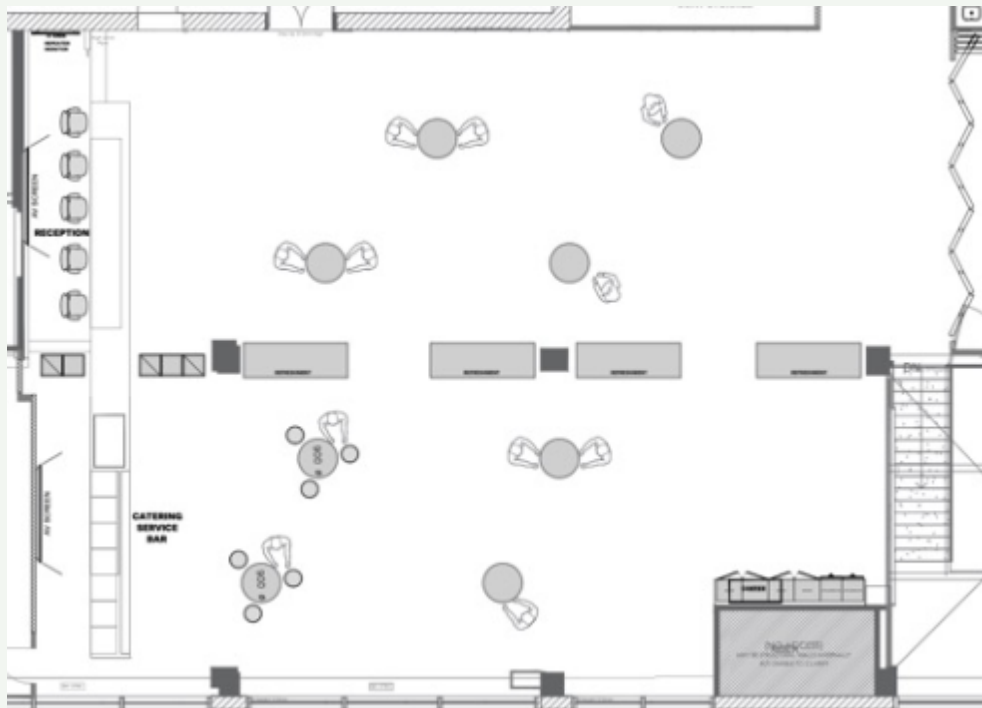


NOTE — Floorplans not to scale. Room layouts for illustrative purposes only.

The Minster Building

Monument Breakout

[VIEW 3D MODEL](#)

SET UP	CAPACITY
Cabaret	25
Theatre	50

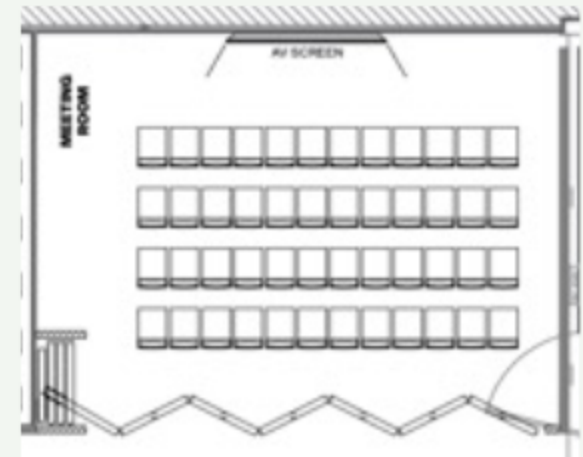

Cavendish Venues

Floorplans & Capacities

INTERACTIVE MODEL

Explore the entire venue with our interactive 3D model

Ground floor

Fenchurch Breakout

[VIEW 3DMODEL](#)


SET UP	CAPACITY
Cabaret	50
Theatre	100



Lombard Breakout

[VIEW 3DMODEL](#)


SET UP	CAPACITY
Cabaret	20
Theatre	40

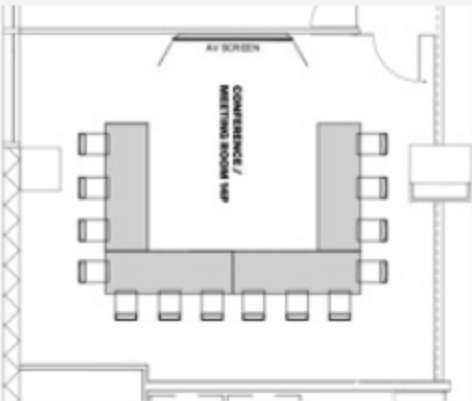

Minster Forum

[VIEW 3DMODEL](#)

SET UP	CAPACITY
Cabaret	190
Theatre	342

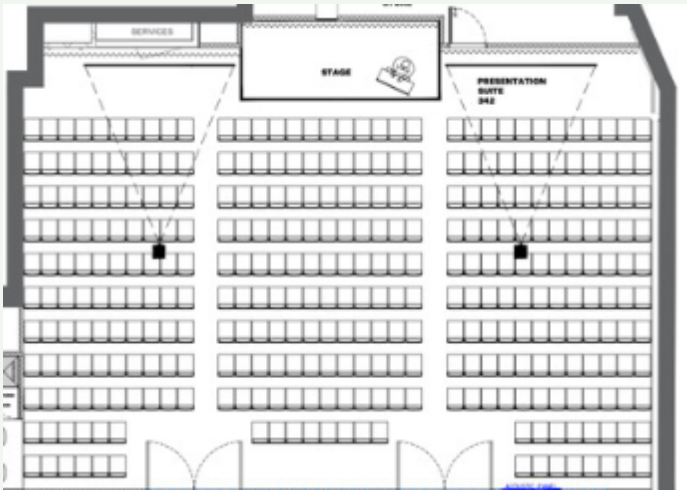

NOTE — Floorplans not to scale. Room layouts for illustrative purposes only.

Cavendish Venues

Awards won in the last 10 years
11

 The Minster Building
21 Mincing Lane
London EC3R 7AG

 NEAREST RAIL
Fenchurch Street
Cannon Street

 NEAREST TUBE
Tower Hill
Tower Gateway
Aldgate

Our other venues

1 America Square


 EC3N  7 spaces  270 people

44 Hallam Street

 W1W  8 spaces  250 people

22 Duchess Mews

 W1G  8 spaces  250 people

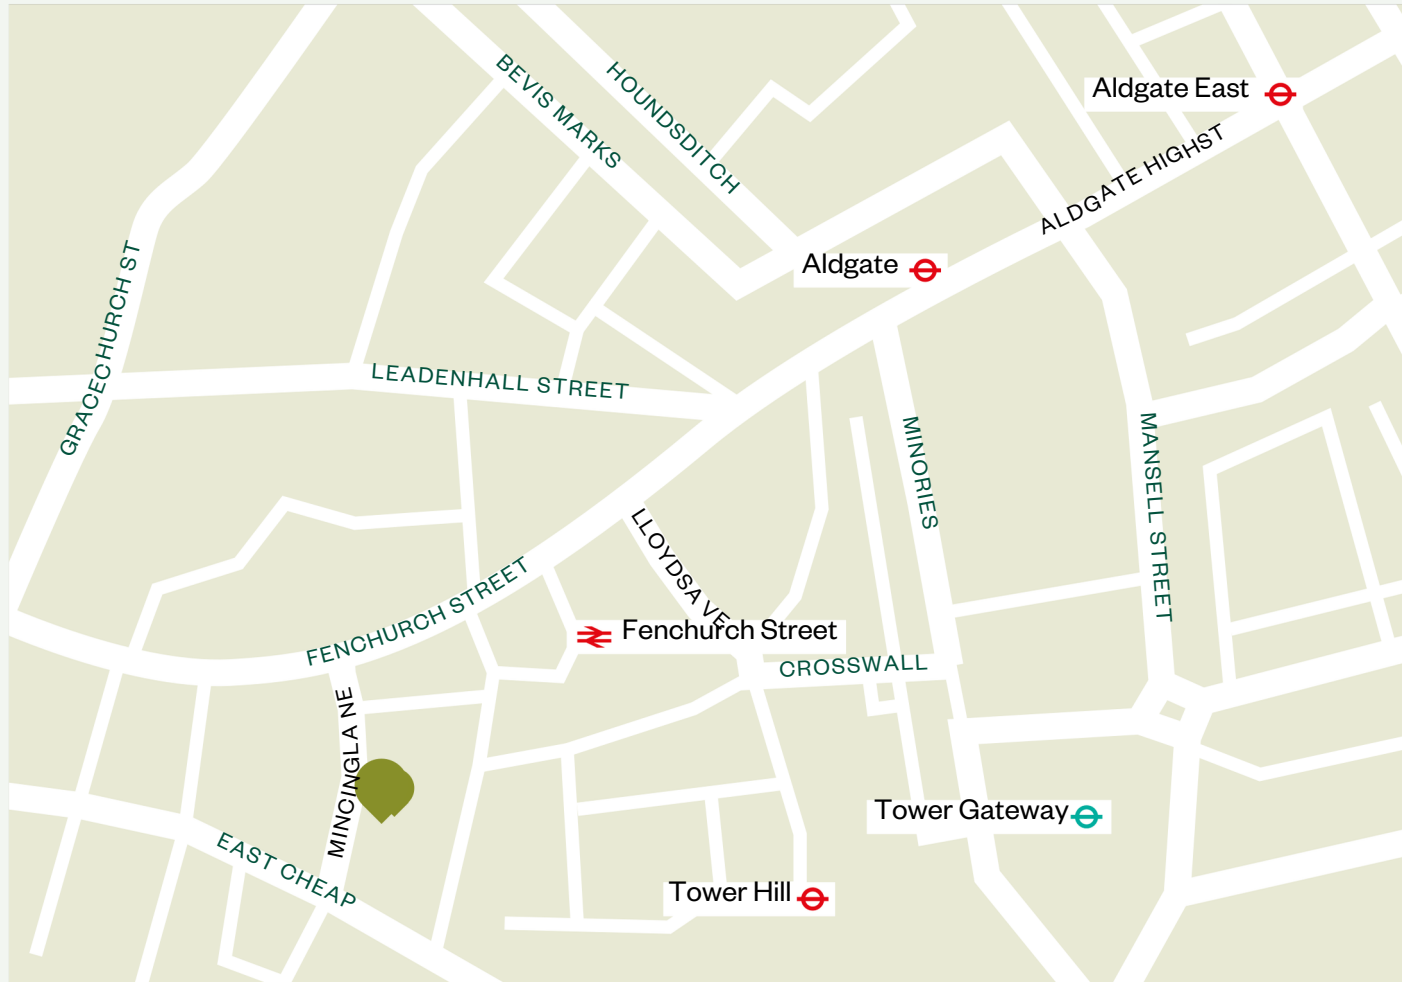

To check venue availability or to
arrange a visit, please contact us:

+44 (0)20 7706 7700

enquiries@cavendishvenues.com

cavendishvenues.com