



Certified



Corporation™

44 Hallam Street

Cavendish Venues

44 Hallam Street

44 Hallam Street, London W1W 6JJ

  7 flexible event spaces  Up to 250 delegates

VENUE FEATURES

On-site catering service

Excellent transport links

Wi-Fi available throughout

Beautiful Grade II listed building



This impressive Grade II listed building was purpose built by the General Medical Council as both their headquarters and to host their conferences and tribunals. In 2009 Cavendish Venues converted the building into a facility ideal for meetings, conferences, exhibitions, training seminars, product launches and much more besides.

Situated in the West End, adjacent to the BBC and the Langham Hotel, The Hallam is a haven of tranquillity and excellence having been the recipient of numerous customer service standard awards.



RECENT CLIENTS

**The
Guardian**

NHS

experian.

BBC

Cavendish Venues offers full in-house catering and built in AV technology supported by our experienced on-site AV engineers.



AV, TECH & BRANDING CAPABILITIES

Integrated IT Infrastructure

Dedicated onsite event technicians

In-built podium mics and wireless mic options

HD Projectors and built-in Monitors

Hybrid & Virtual broadcasting capabilities

Private exhibition spaces and bespoke stands

Exclusive branding opportunities



Floorplans & Capacities


INTERACTIVE MODEL

Explore the entire venue with our interactive 3D model

Baker Suite

[VIEW 3D MODEL](#)


SET UP	CAPACITY
Boardroom	30
Cabaret	25
Classroom	25
Theatre	50
U-Shape	25

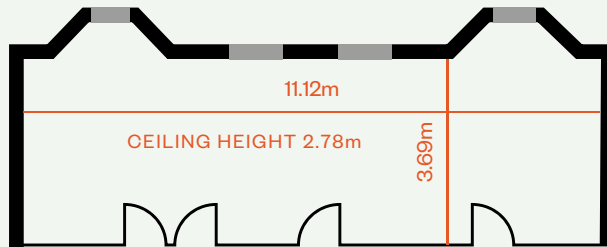

Council Chamber

[VIEW 3D MODEL](#)


SET UP	CAPACITY
Cabaret	135
Dinner	130
Theatre	250
U-Shape	70

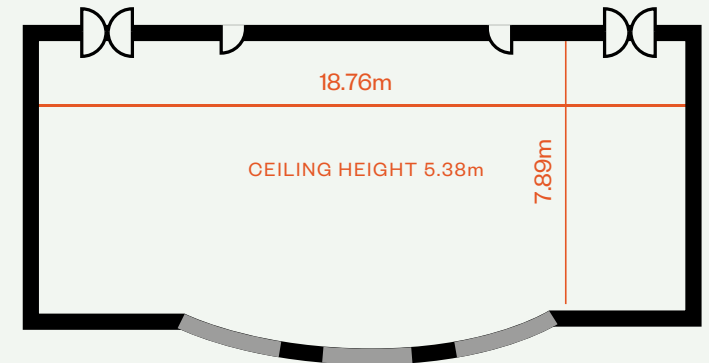

Euston Suite

[VIEW 3D MODEL](#)


SET UP	CAPACITY
Boardroom	30
Cabaret	25
Classroom	25
Theatre	50
U-Shape	25

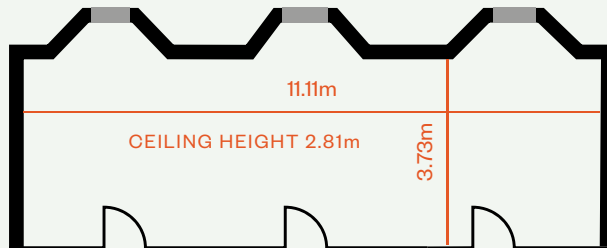

Hallam Café

[VIEW 3D MODEL](#)

SET UP	CAPACITY
Covers	70

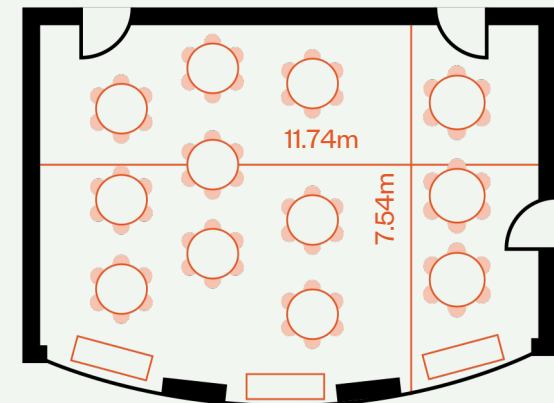

NOTE — Floorplans not to scale. Room layouts for illustrative purposes only.

Floorplans & Capacities


[INTERACTIVE MODEL](#)

Explore the entire venue with our interactive 3D model

Regent Suite

[VIEW 3D MODEL](#)


SET UP	CAPACITY
Classroom	30
Dinner	80
Reception	180
Theatre	100

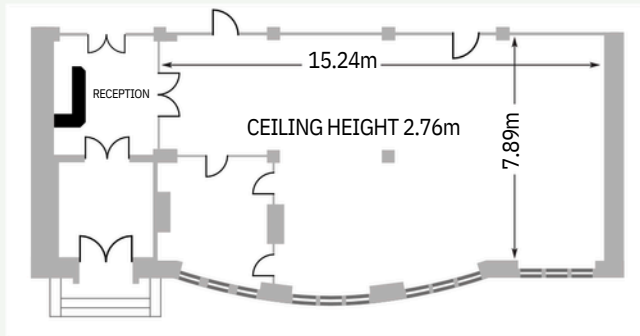

Warren Suite

[VIEW 3D MODEL](#)


SET UP	CAPACITY
Cabaret	35
Classroom	35
Dinner	40
Reception	60
Theatre	80
U-Shape	30

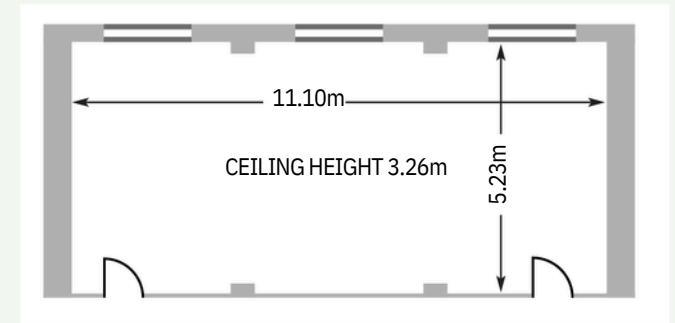

Oxford Suite

[VIEW 3D MODEL](#)

SET UP	CAPACITY
Cabaret	55
Classroom	55
Dinner	60
Reception	140
Theatre	110
U-Shape	45

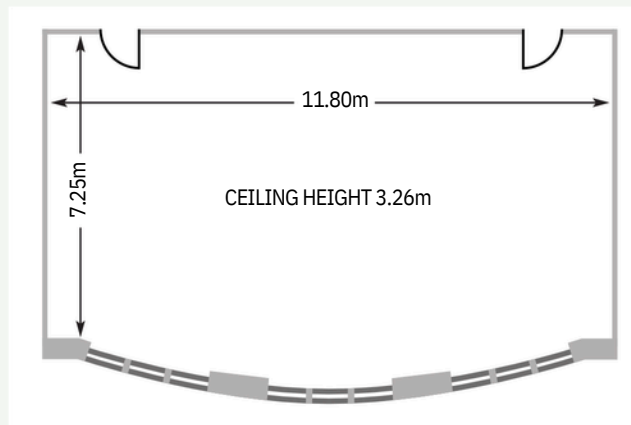

NOTE — Floorplans not to scale. Room layouts for illustrative purposes only.


Cavendish Venues

Awards won in the last 10 years
11


44 Hallam Street
London W1W 6JJ


NEAREST RAIL
Marylebone
Euston
King's Cross


NEAREST TUBE
Great Portland St
Regent's Park
Oxford Circus

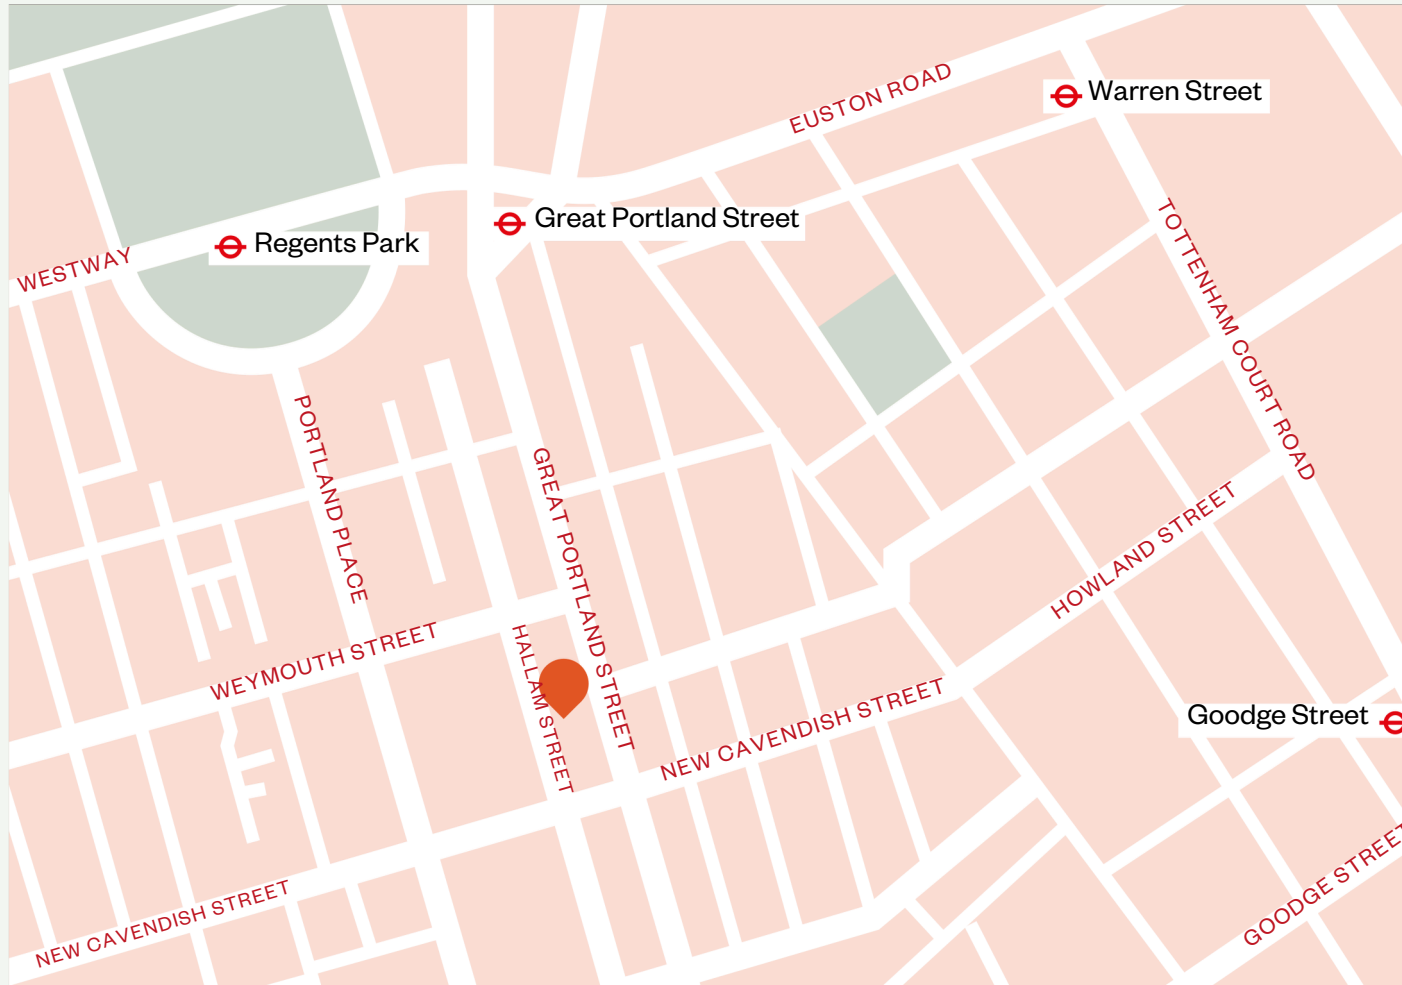

Our other venues

1 America Square

 EC3N  7 spaces  270 people

The Minster Building

 EC3R  5 spaces  350 people

22 Duchess Mews

 W1G  8 spaces  250 people

To check venue availability or to
arrange a visit, please contact us:

+44 (0)20 7706 7700

enquiries@cavendishvenues.com

cavendishvenues.com