


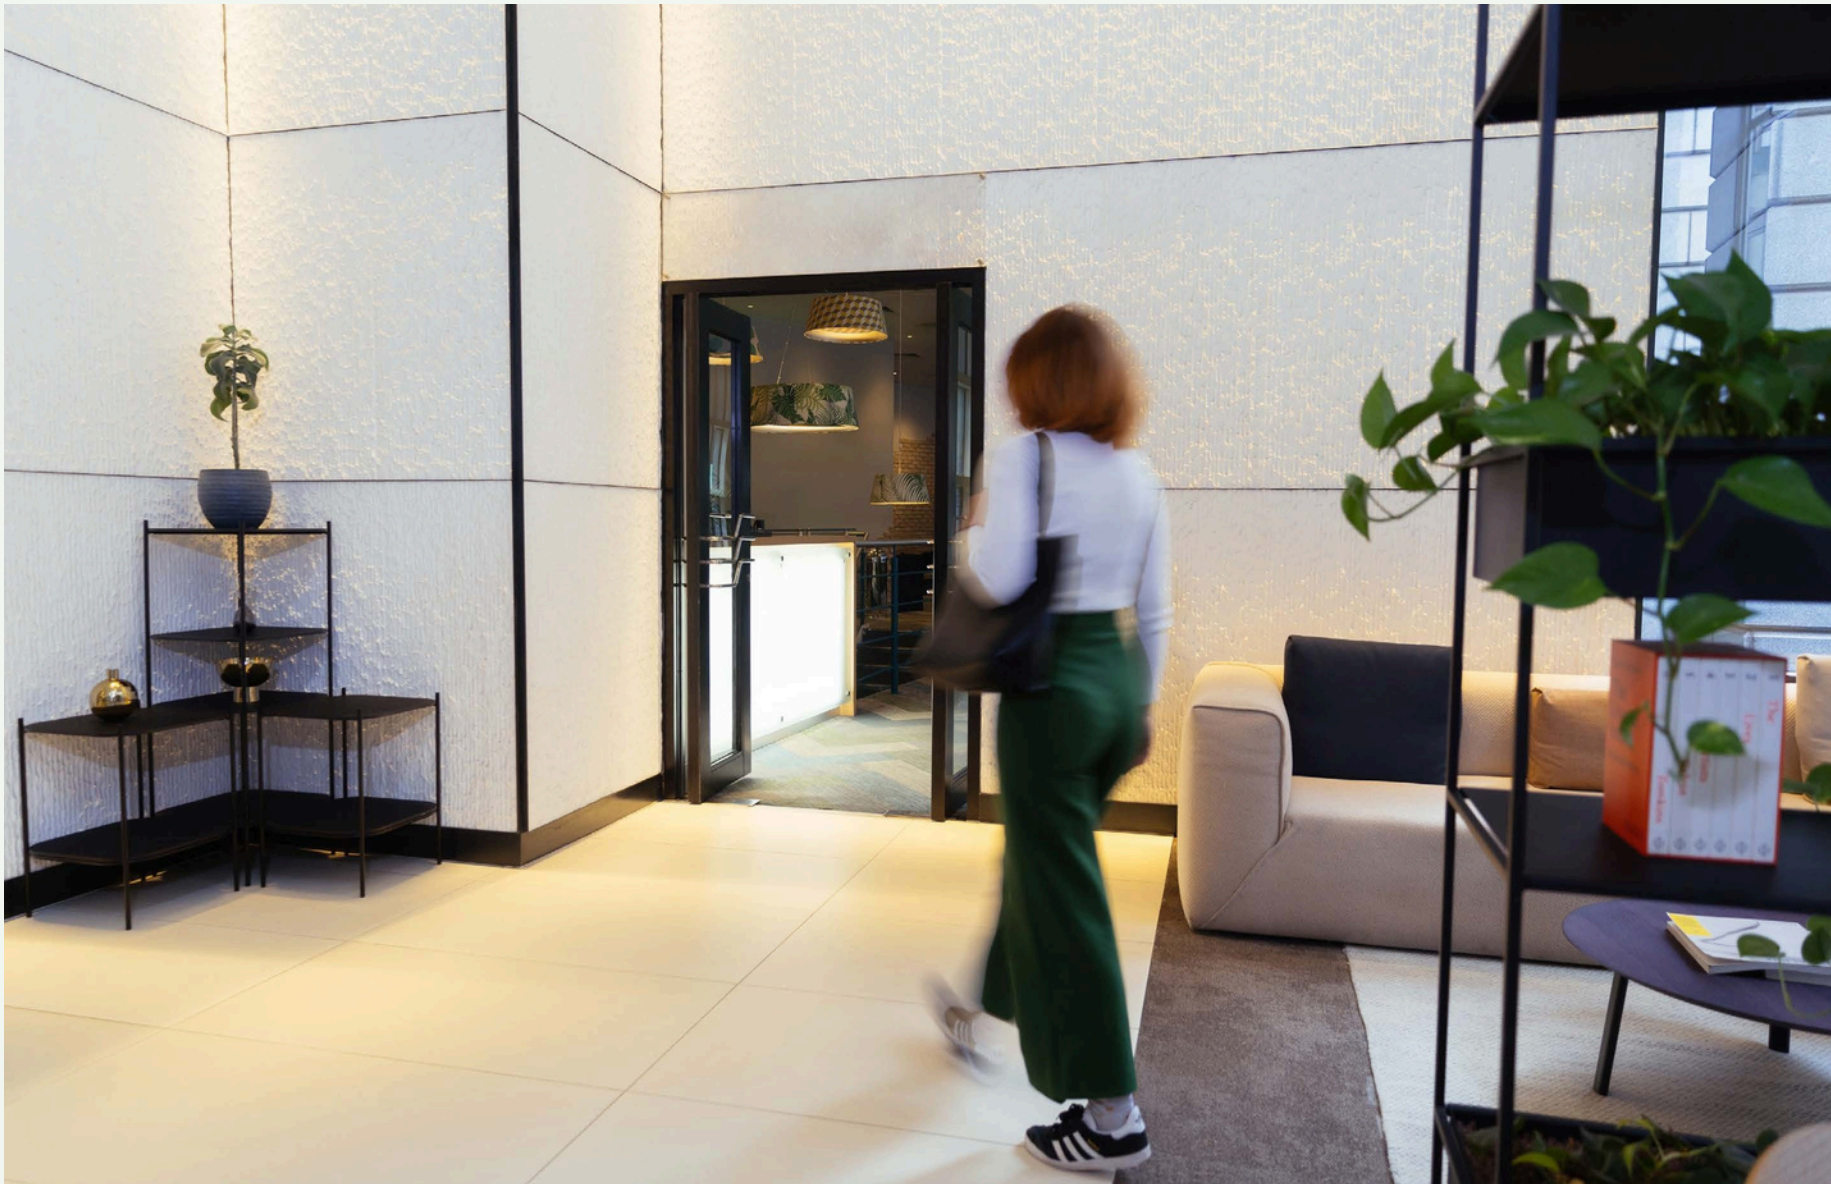

1 America Square

Cavendish Venues

1 America Square

📍 1 America Square, 17 Crosswall, London EC3N2LB
🛠️ 7 flexible event spaces 👥 Up to 300 delegates

VENUE FEATURES

Free Wi-Fi throughout

On-site catering service

Dedicated AV support



America Square is a purpose-built facility that successfully combines the contemporary with the historic. The bright, innovatively designed spaces available for hire are conveniently located amongst the architectural landmarks of the City of London's Square Mile.



RECENT CLIENTS

**The
Guardian**

NHS

experian.

BBC

Cavendish Venues offers full in-house catering and built in AV technology supported by our experienced on-site AV engineers.



AV, TECH & BRANDING CAPABILITIES

Integrated IT Infrastructure

Dedicated onsite event technicians

In-built podium mics and wireless mic options

HD Projectors and built-in Monitors

Hybrid & Virtual broadcasting capabilities

Private exhibition spaces and bespoke stands

Exclusive branding opportunities

Floorplans & Capacities


INTERACTIVE MODEL

Explore the entire venue with our interactive 3D model

Ludgate Suite

[VIEW 3D MODEL](#)


SET UP	CAPACITY
Cabaret	150
Classroom	120
Dinner	180
Reception	270
Theatre	270

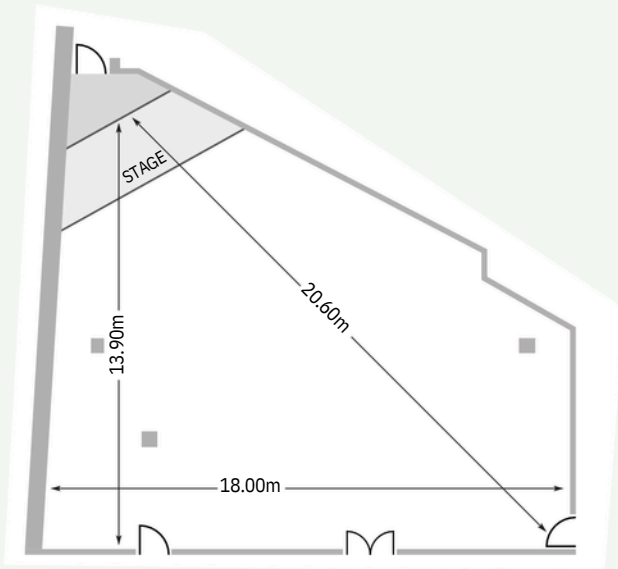

Newgate Suite

[VIEW 3D MODEL](#)


SET UP	CAPACITY
Boardroom	32
Cabaret	42
Classroom	36
Dinner	40
Reception	75
Theatre U-Shape	78

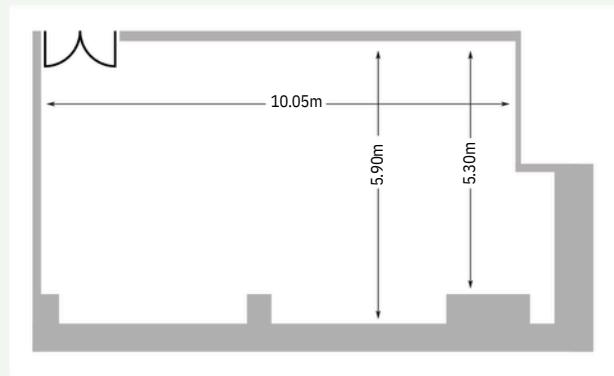

Walbrook Suite

[VIEW 3D MODEL](#)

SET UP	CAPACITY
Boardroom	28
Cabaret	40
Classroom	36
Dinner	50
Reception	70
Theatre U-Shape	83
Shape	30

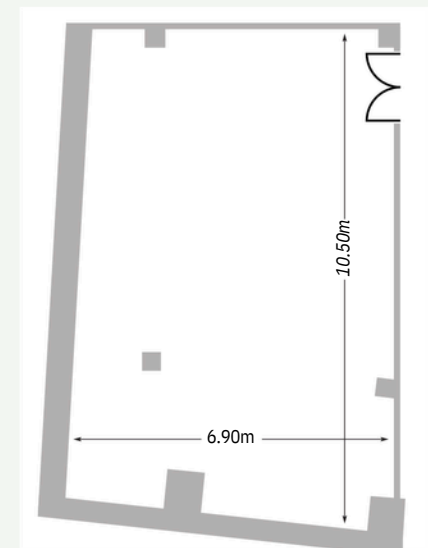

NOTE — Floorplans not to scale. Room layouts for illustrative purposes only.

Floorplans & Capacities


INTERACTIVE MODEL

Explore the entire venue with our interactive 3D model

Fleet Suite

[VIEW 3D MODEL](#)


SET UP	CAPACITY
Boardroom	34
Cabaret	56
Classroom	49
Dinner	50
Reception	90
Theatre	90
U-Shape	32

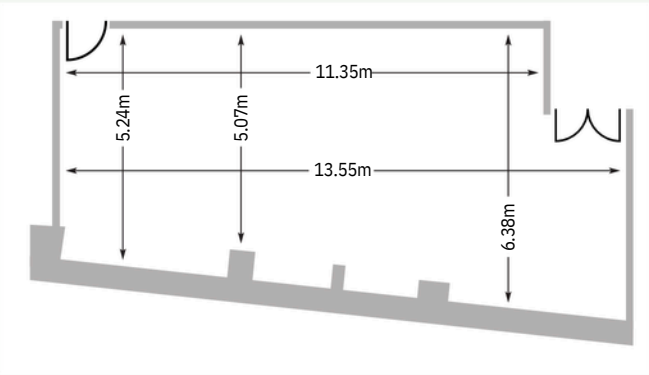

Aldgate & Bishopsgate Suite

[VIEW 3D MODEL](#)

SET UP	ALDGATE	BISHOPSGATE	COMBINED
Boardroom	15	27	45
Cabaret	24	32	60
Classroom	18	27	61
Dinner	-	-	60
Reception	40	60	110
Theatre	34	56	114
U-Shape	18	24	42

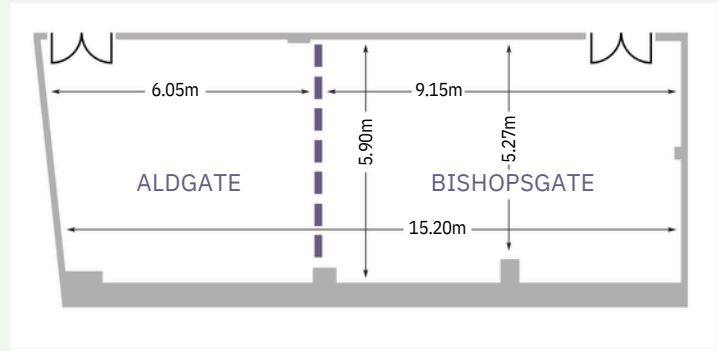


Cornhill Suite

[VIEW 3D MODEL](#)

SET UP	CAPACITY
Dinner	180
Reception	300
Theatre	80

The Cornhill Suite is the perfect space for receptions and networking events. The old London Wall provides a unique backdrop in this bright, contemporary space and attendees can also enjoy a range of modern art through our partnership with Riverside Artists Group.

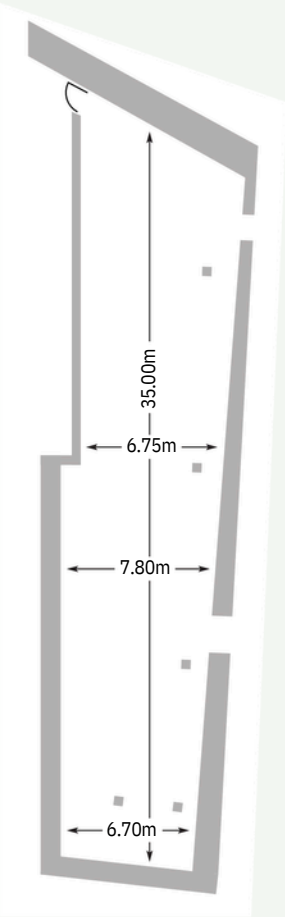

NOTE — Floorplans not to scale. Room layouts for illustrative purposes only.


Cavendish Venues

Awards won in the last 10 years
11

1 America Square,
London EC3N 2LS

NEAREST RAIL
Fenchurch Street
Cannon Street

NEAREST TUBE
Tower Gateway
Tower Hill
Aldgate

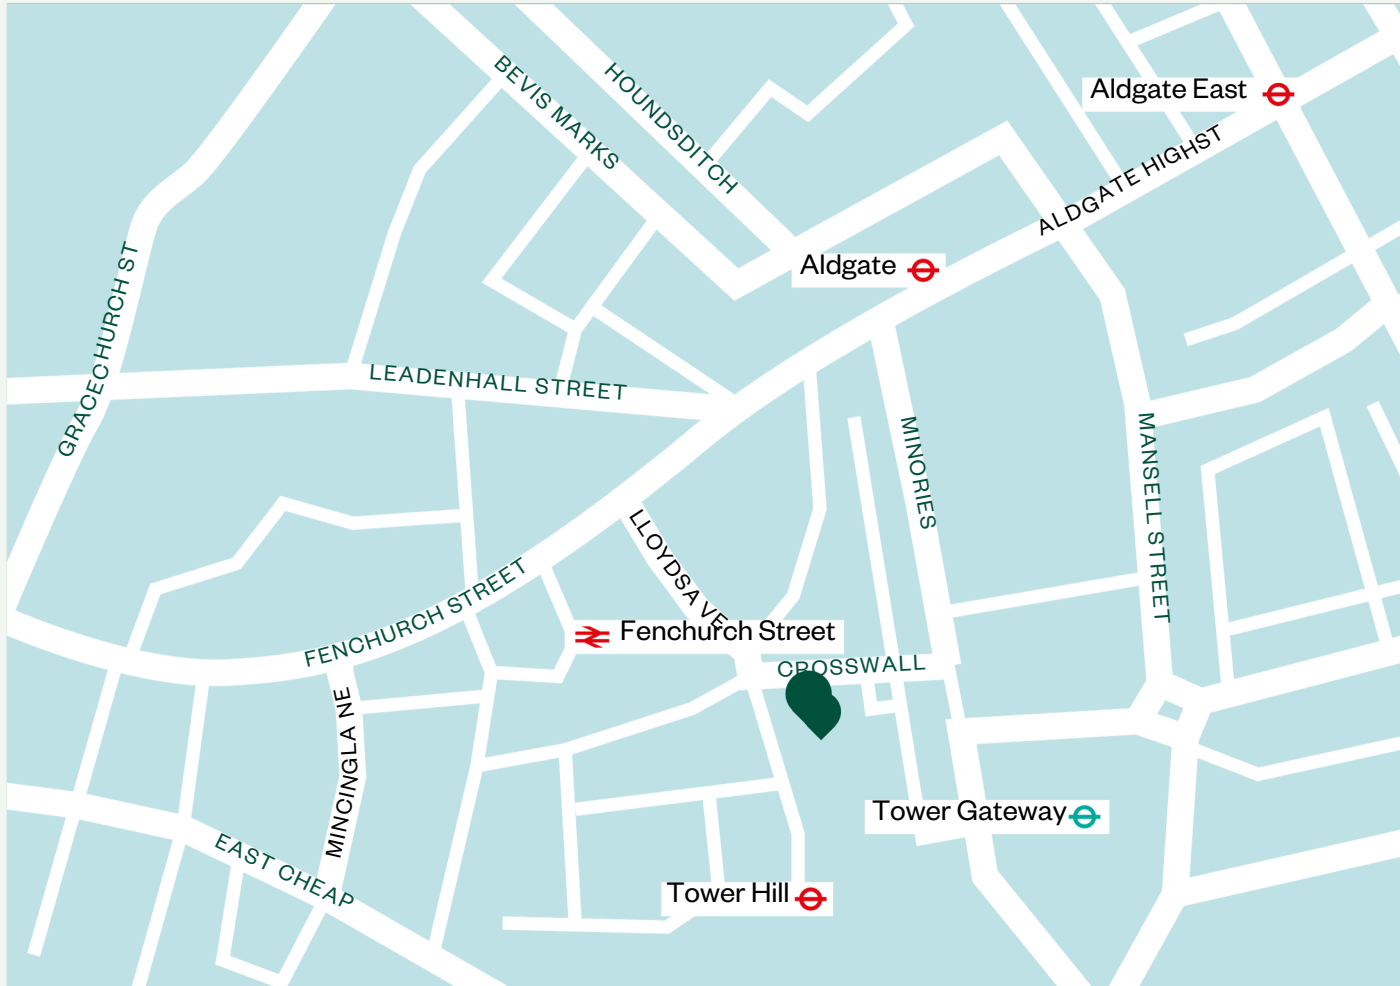

Our other venues

The Minster Building

EC3R 5 spaces 350 people

44 Hallam Street

W1W 8 spaces 250 people

22 Duchess Mews

W1G 8 spaces 250 people

To check venue availability or to
arrange a visit, please contact us:

+44 (0)20 7706 7700

enquiries@cavendishvenues.com

cavendishvenues.com