



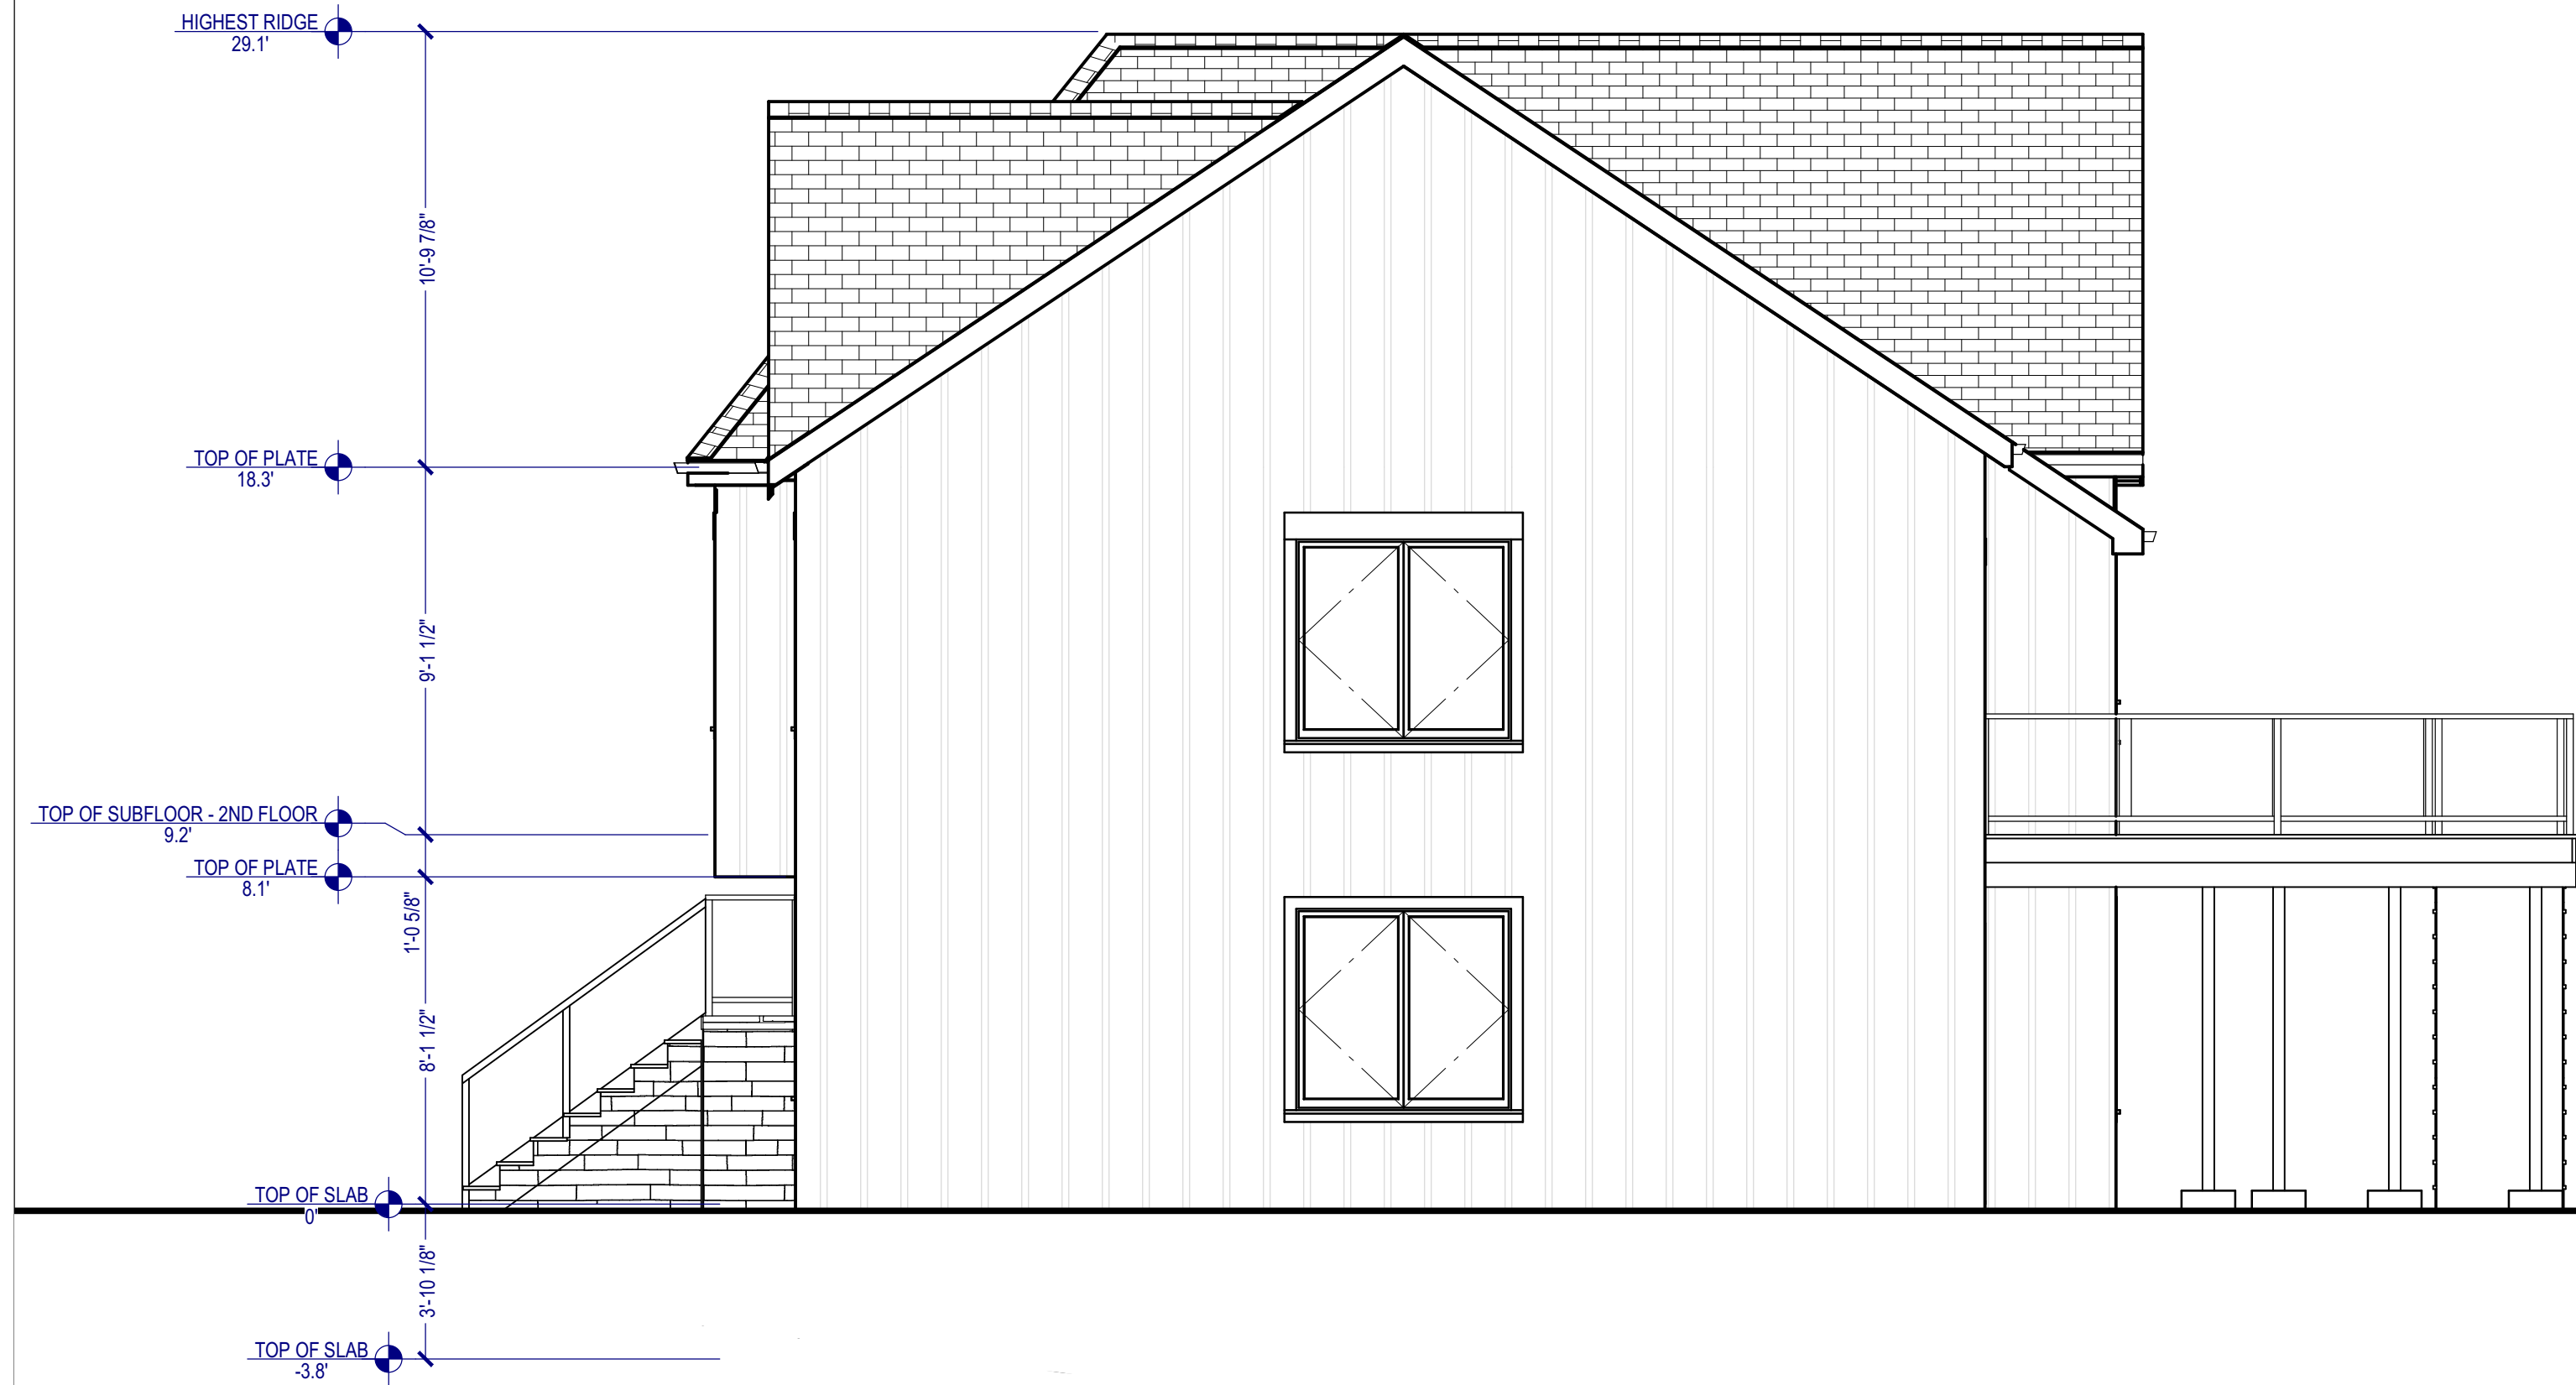

Elevation 3



Elevation 1

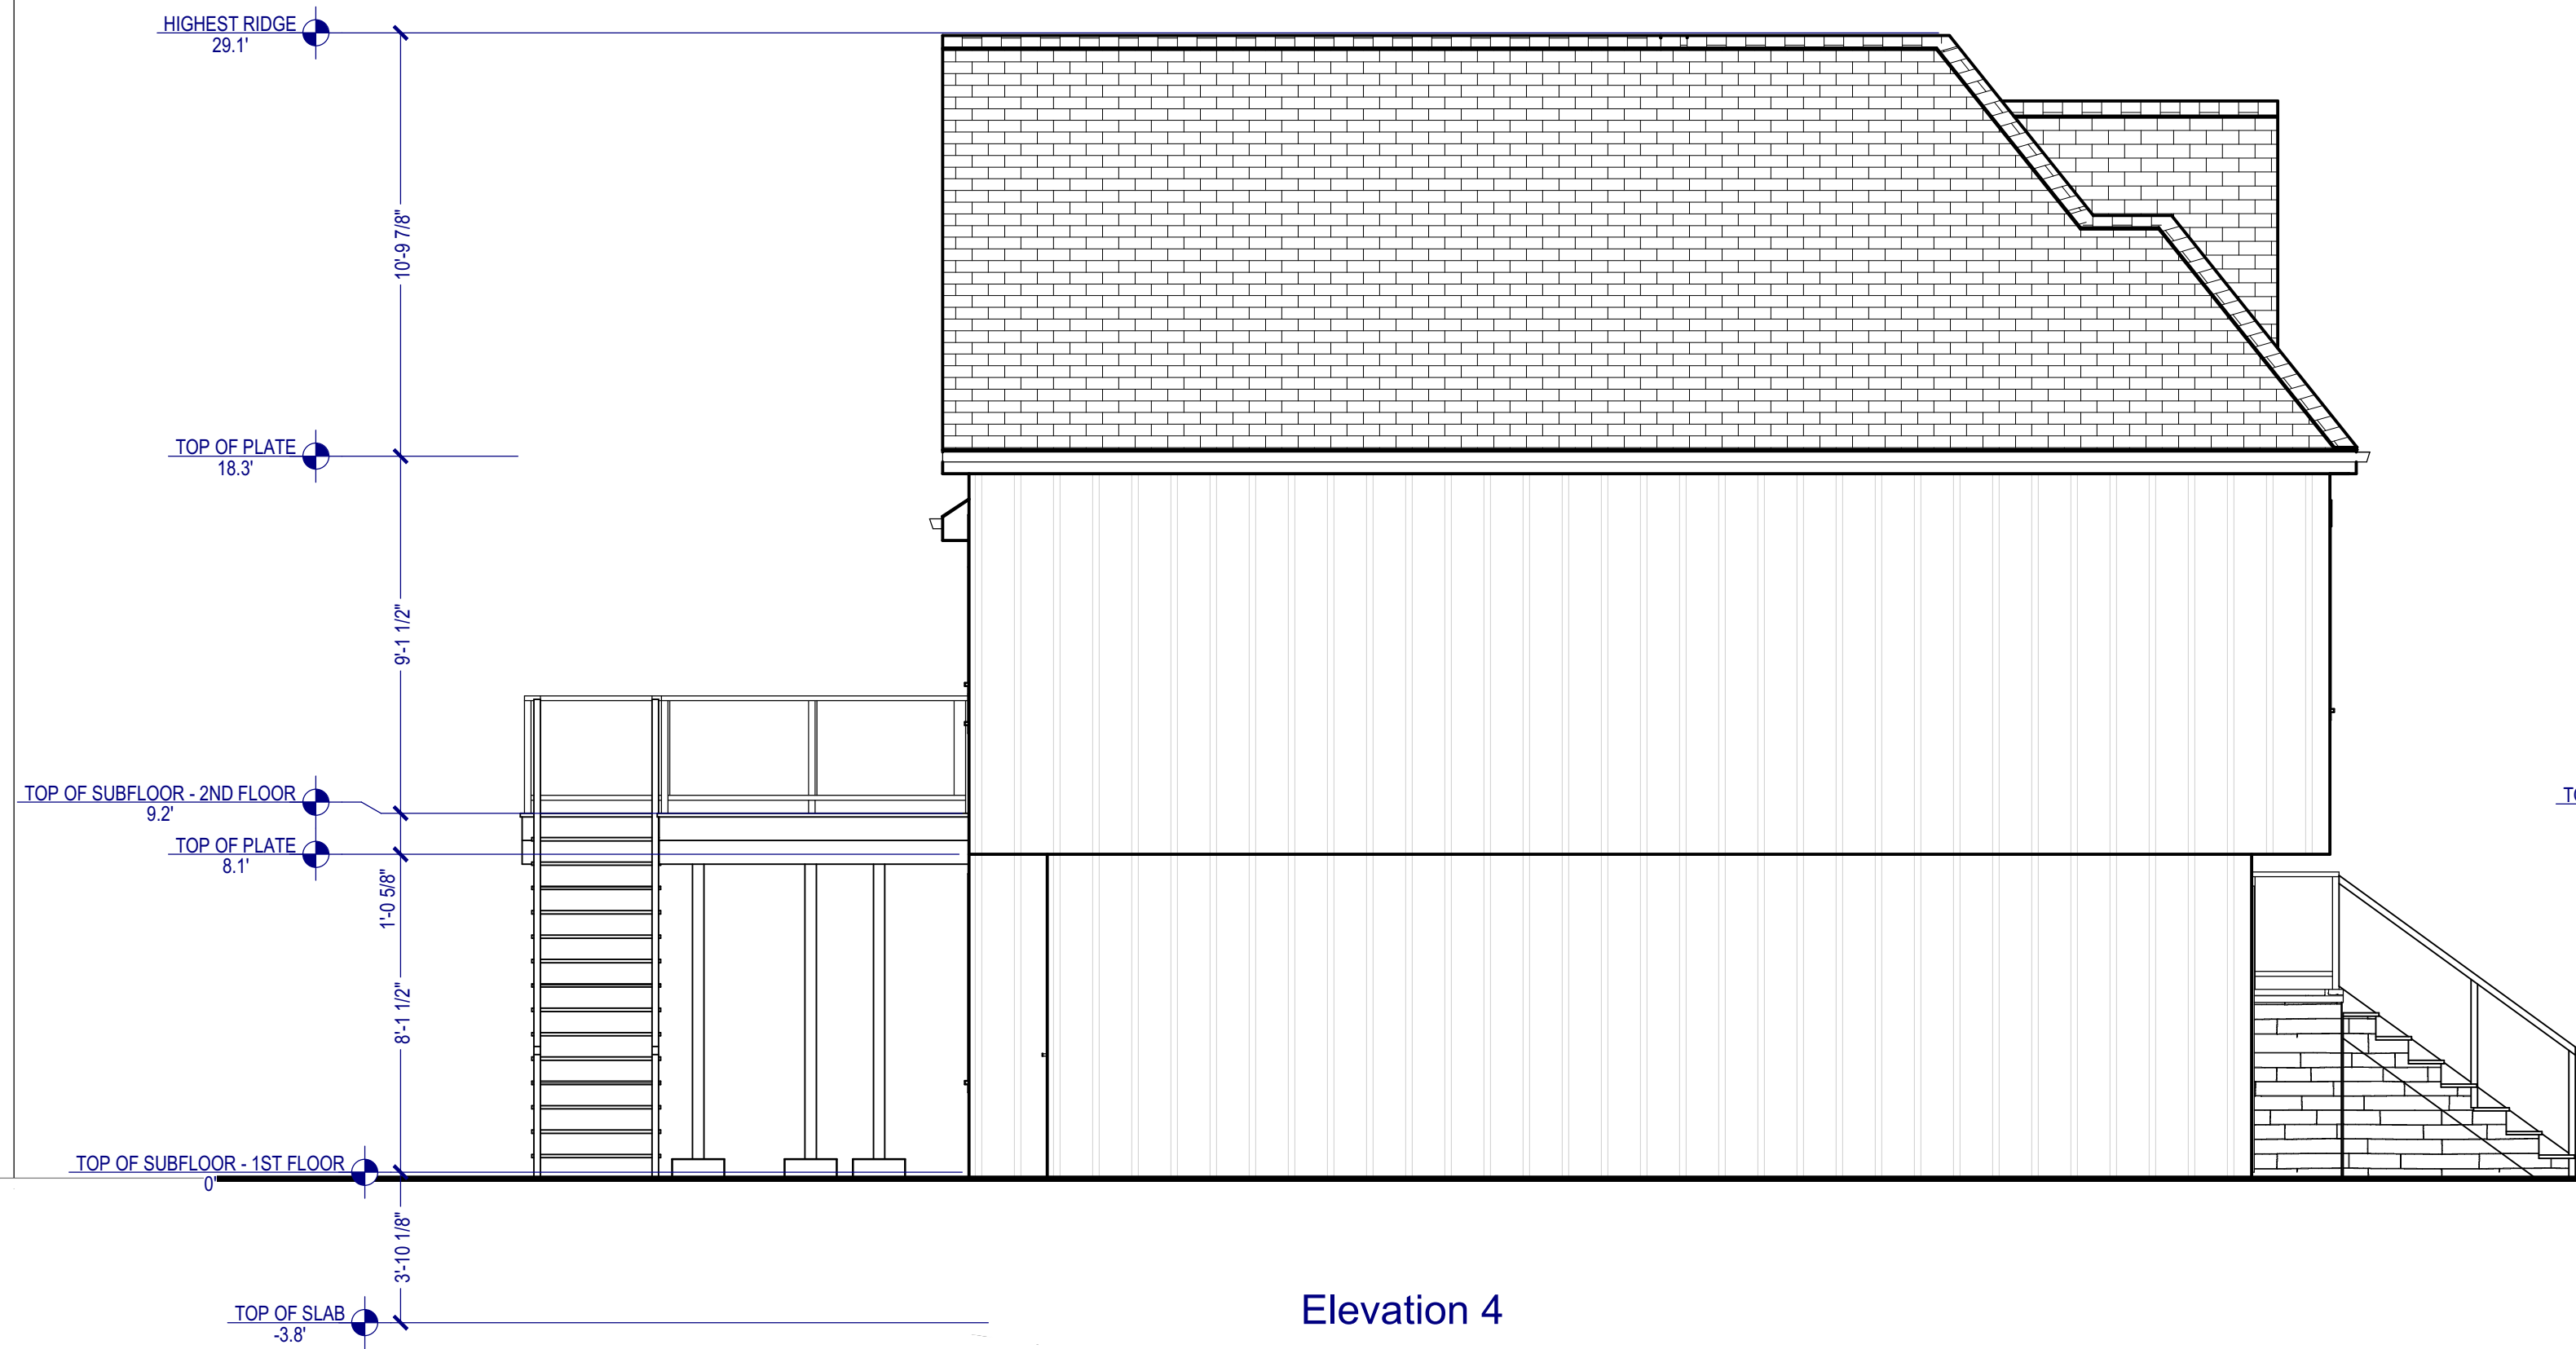

Elevation 4




Elevation 2

JIA HUA
ARCHITECT

REVISION TABLE		REVISION BY	DESCRIPTION
NUMBER	DATE		

295 JAMES FARM RD
STRATFORD CT
NEW
CONSTRUCTION

ELEVATIONS

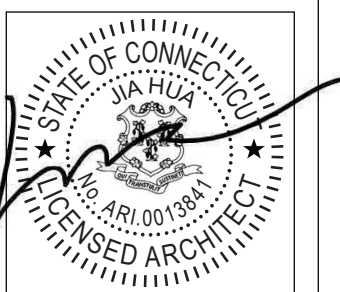

DRAWINGS PROVIDED BY:

DATE:

12/17/2024

SCALE:

1/4"=1'-0"

SHEET:

A200