




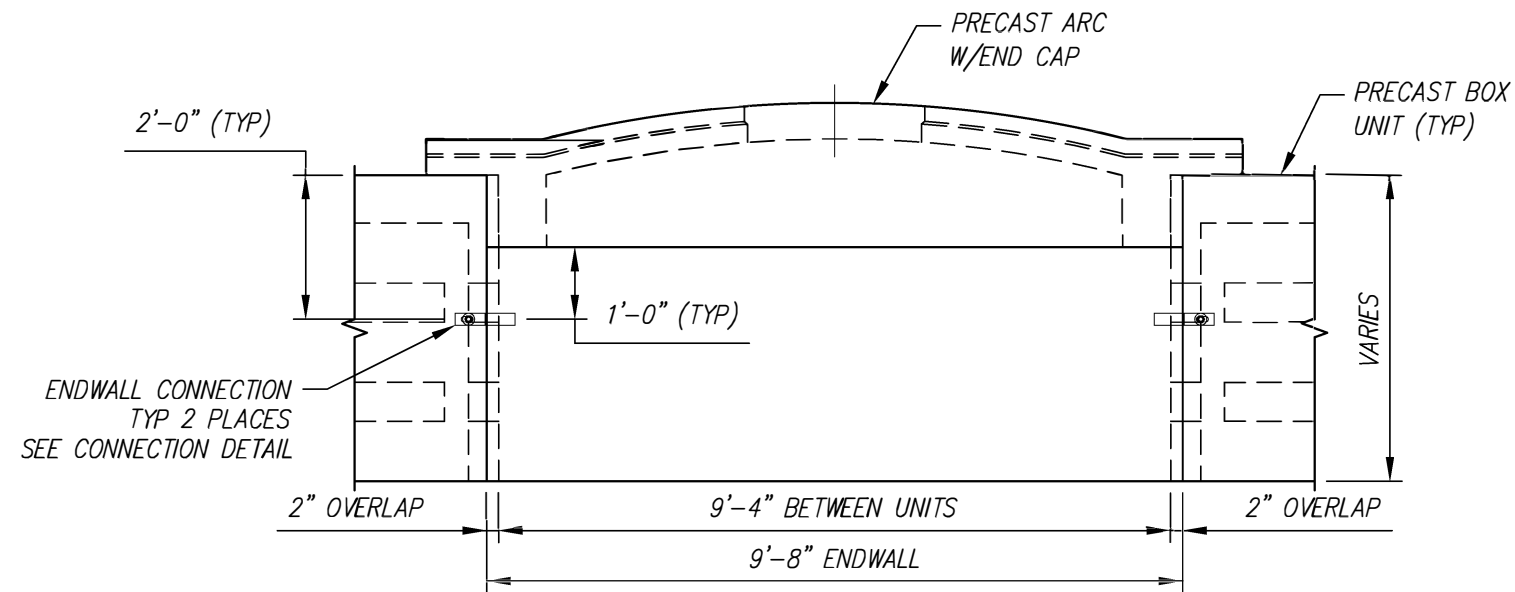


**TYPICAL END ELEVATION**  
Scale: N.T.S.

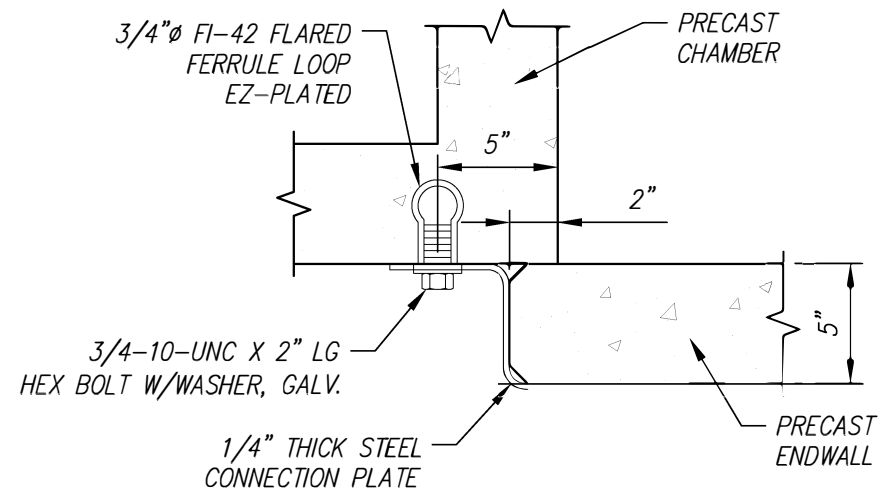

**CONNECTION DETAIL**  
Scale: 1 1/2" = 1'-0"

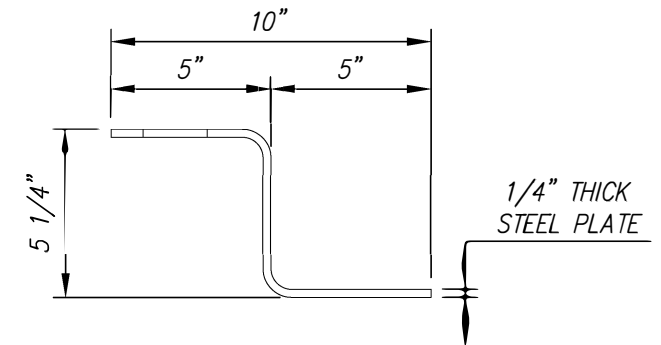

**PLAN**

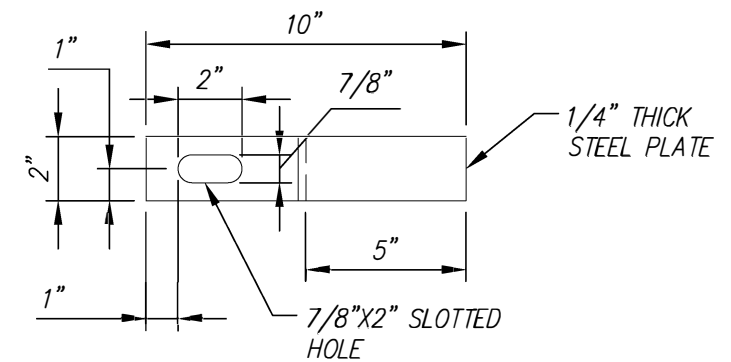

**ELEVATION**

**PLATE DETAILS**  
Scale: 2" =

| 5         |      |             |    |
|-----------|------|-------------|----|
| 4         |      |             |    |
| 3         |      |             |    |
| 2         |      |             |    |
| 1         |      |             |    |
| Rev.      | Date | DESCRIPTION | By |
| REVISIONS |      |             |    |

**CSI**  
Concrete Systems Inc.  
9 Commercial St., Hudson, NH, 03051  
Phone 603-889-4163  
Fax 603-889-2417

AGENCY/MUNICIPALITY:

Drawn By  
MRS  
Concrete Cu. Yd.  
Approved By  
Date  
02/27/2025  
Weight in tons

B

STORMARC ENDWALL CONNECTION DETAILS  
Drawing No. EW-CONN1

REV  
0

Quantity: Project No: — SHEET 1 OF 1