
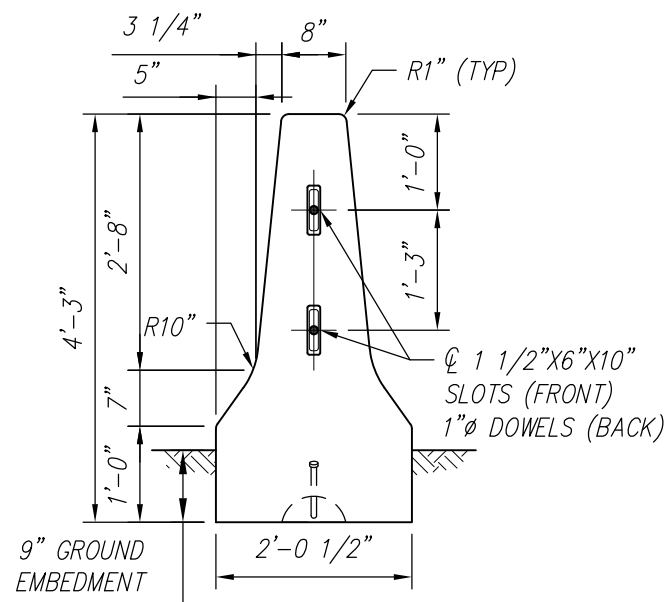
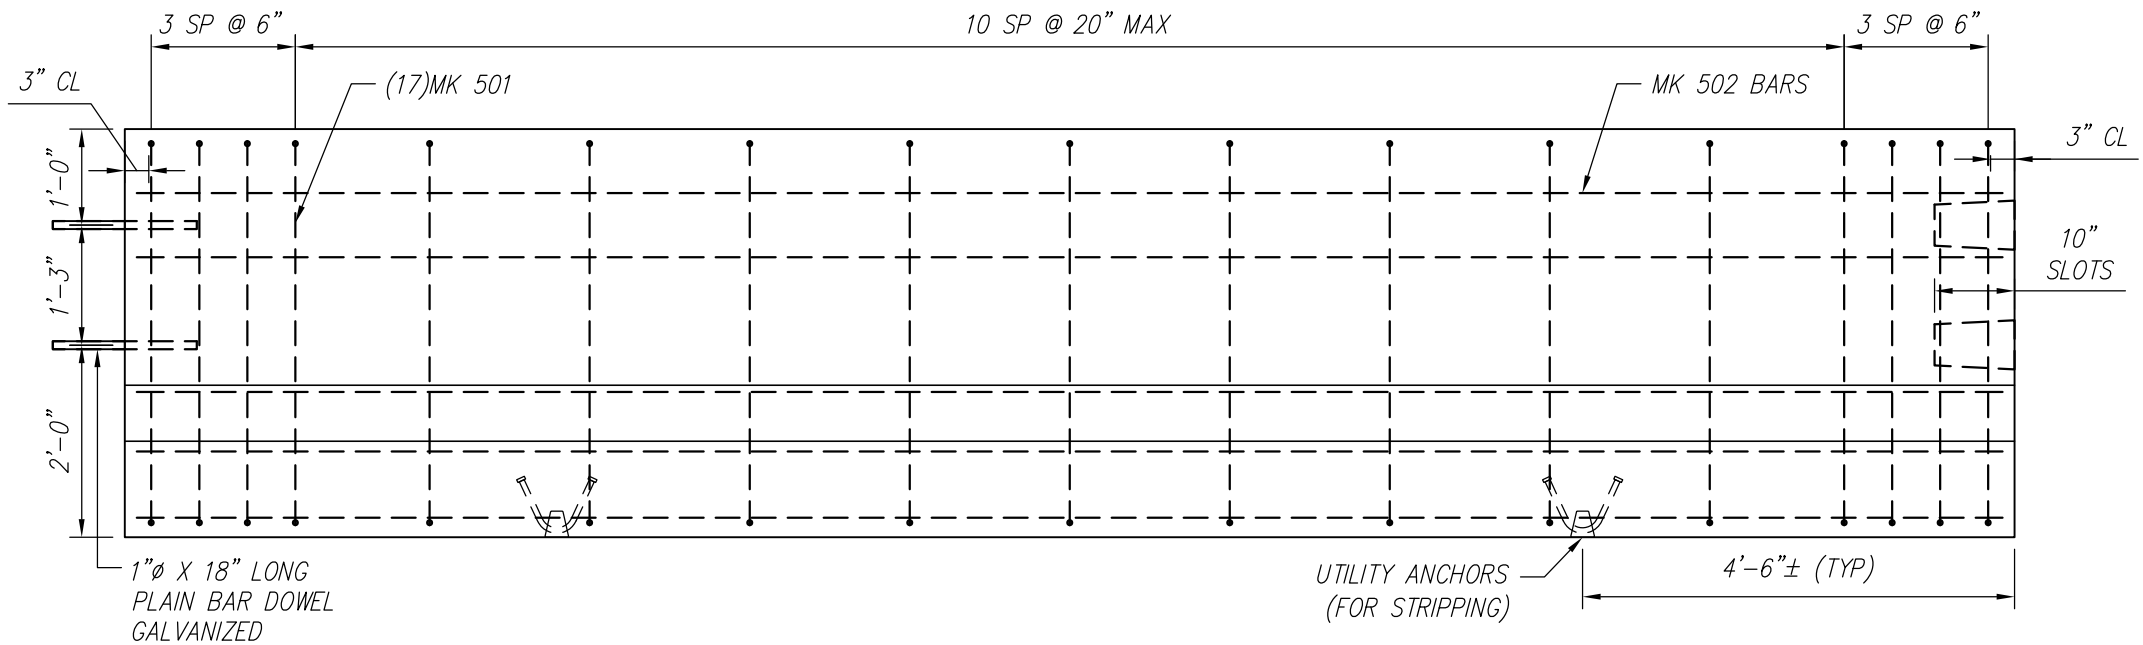


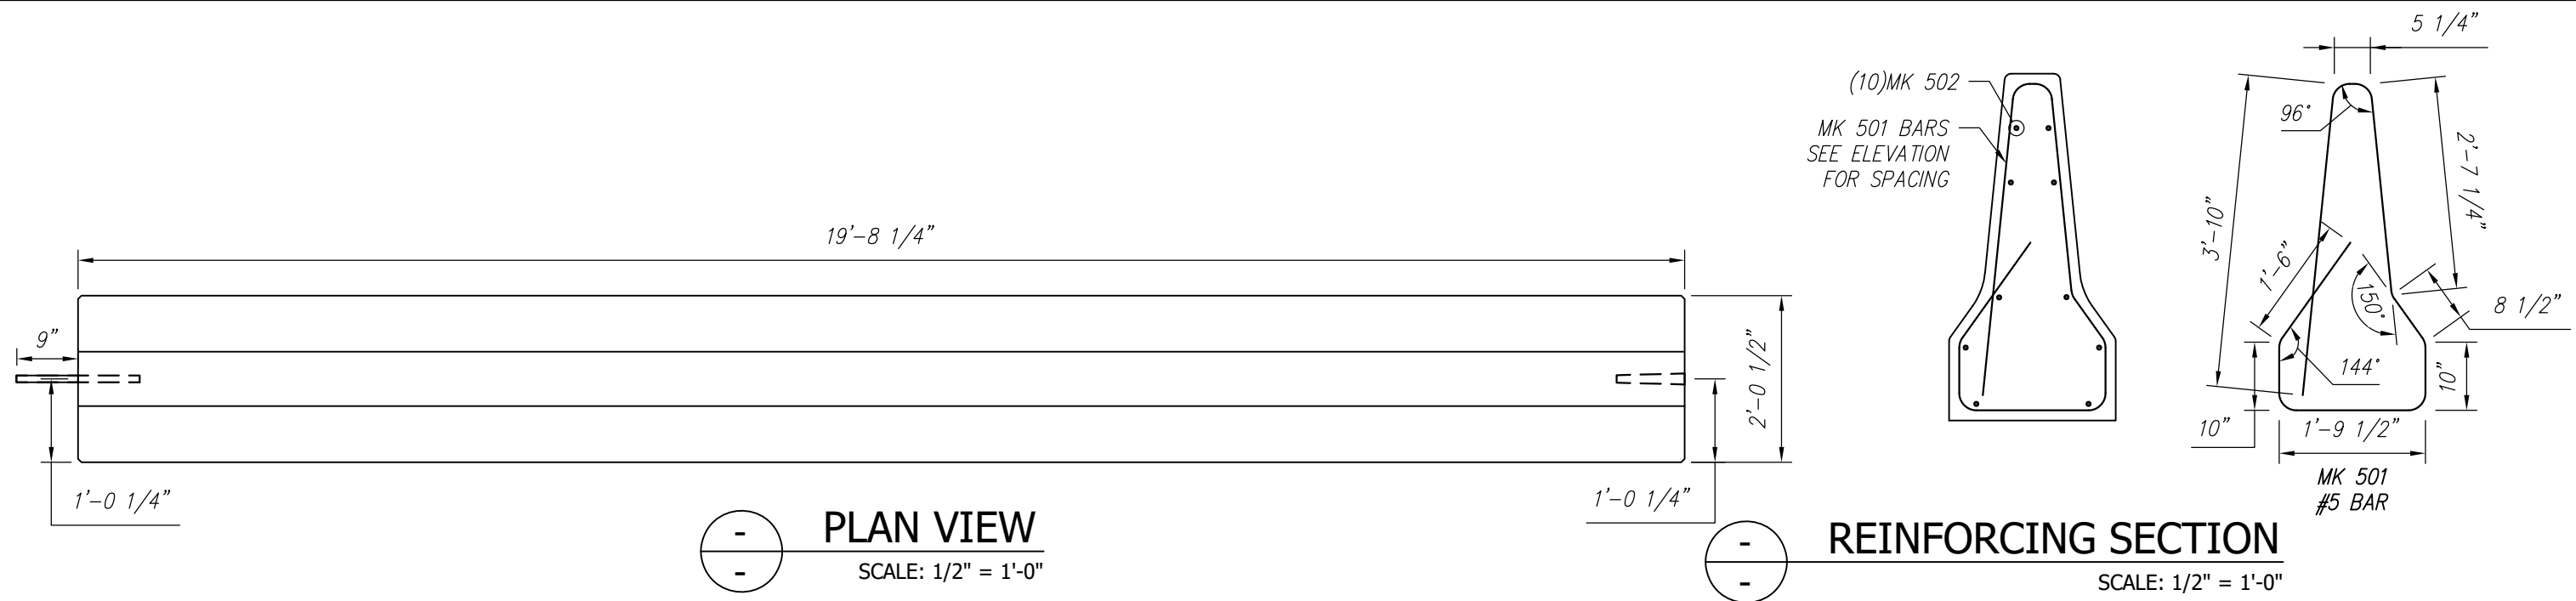

GENERAL NOTES:

1. CONCRETE STRENGTH $F'C = 5000$ PSI HP
2. REINFORCING STEEL: ASTM A775 (REBAR) GR 60, EPOXY COATED.
3. COVER TO REINFORCING: 1 1/2" U.N.O.
4. PER MASSDOT STANDARDS E402.10.0, E402.11.0 AND E402.13.0

5			
4			
3			
2			
1			
Rev.	Date	DESCRIPTION	By
REVISIONS			


Concrete Systems Inc.
9 Commercial St., Hudson, NH, 03051
Phone 603-889-4163
Fax 603-889-2417

STATE AGENCY
Moving Massachusetts Forward.
massDOT
Highway
Drawn By _____ Date _____
Concrete Cu. Yd. 4.01 Weight in Tons 8.13
Approved By _____ Date _____

FEDERAL AID PROJECT NO.
PROJECT FILE NO.

B	DOUBLE FACE F SHAPE TALL BARRIER			REV
	Drawing No. DFF6201295PMA-1			0
Quantity:		Project No:		SHEET 1 OF 1