


Authorized Signature

Date

By signing above or stamping this drawing "approved" or "no exception taken" authorization is given to QCP to produce this drawing as shown within a 1/8" tolerance.

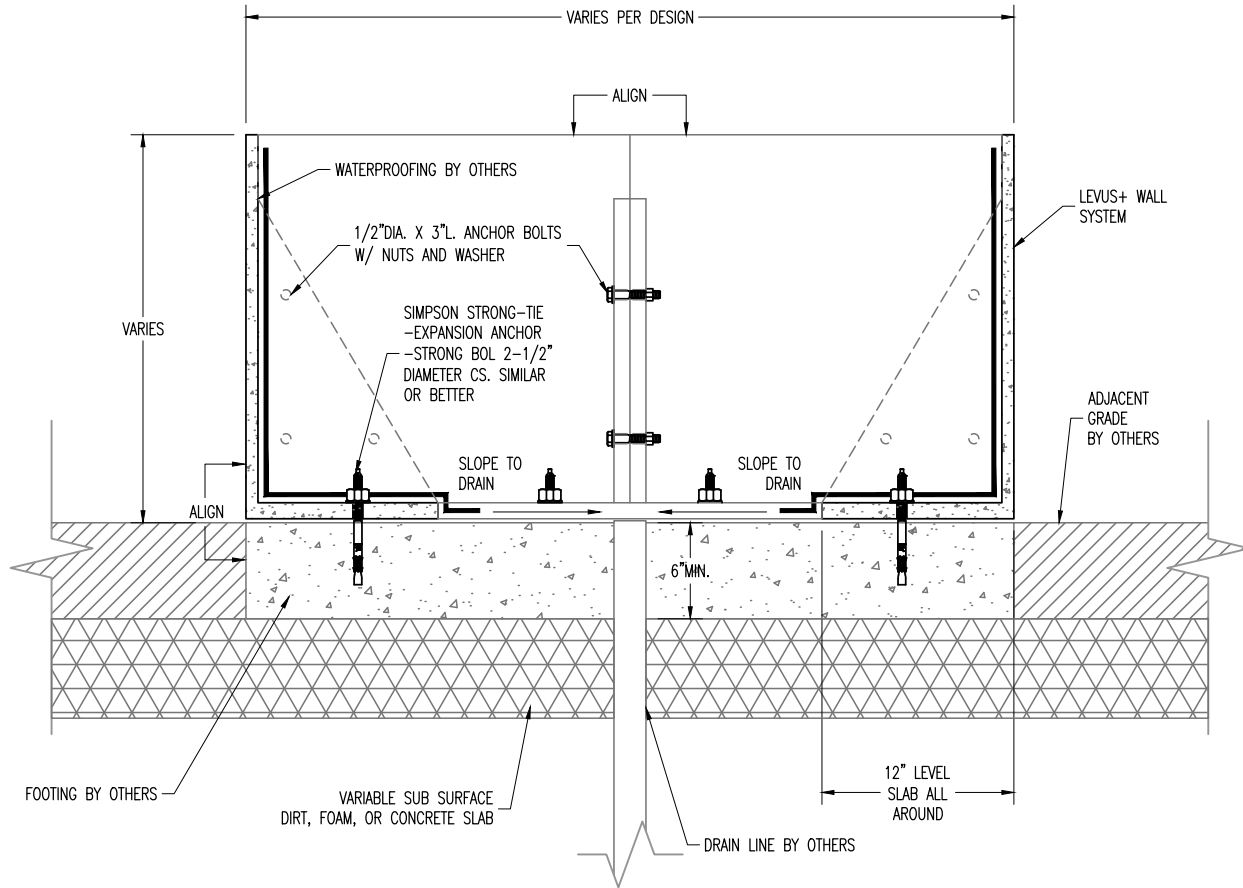

LEVUS+ SECTION DETAIL & SUGGESTED SLAB FOOTING

APPLICABLE ON COMPACTED SOIL, CONCRETE PODIUM, OR FOAM BLOCK
FOOTING NEEDS TO BE ENGINEERED

DRAIN LOCATION AND WATERPROOFING BY OTHERS

PLAN TYPE	INSTALLATION DETAIL		DATE	FILE NO.	SHEET
			5/14/25	GENERAL INSTALLATION	
	PRODUCT	LEVUS WALL INSTALLATION	SCALE	DRAWN BY:	OF
	PROJECT NAME		1" = 1'	----	
			PC. NO.	QC ITEM NO.	