



SECTION A

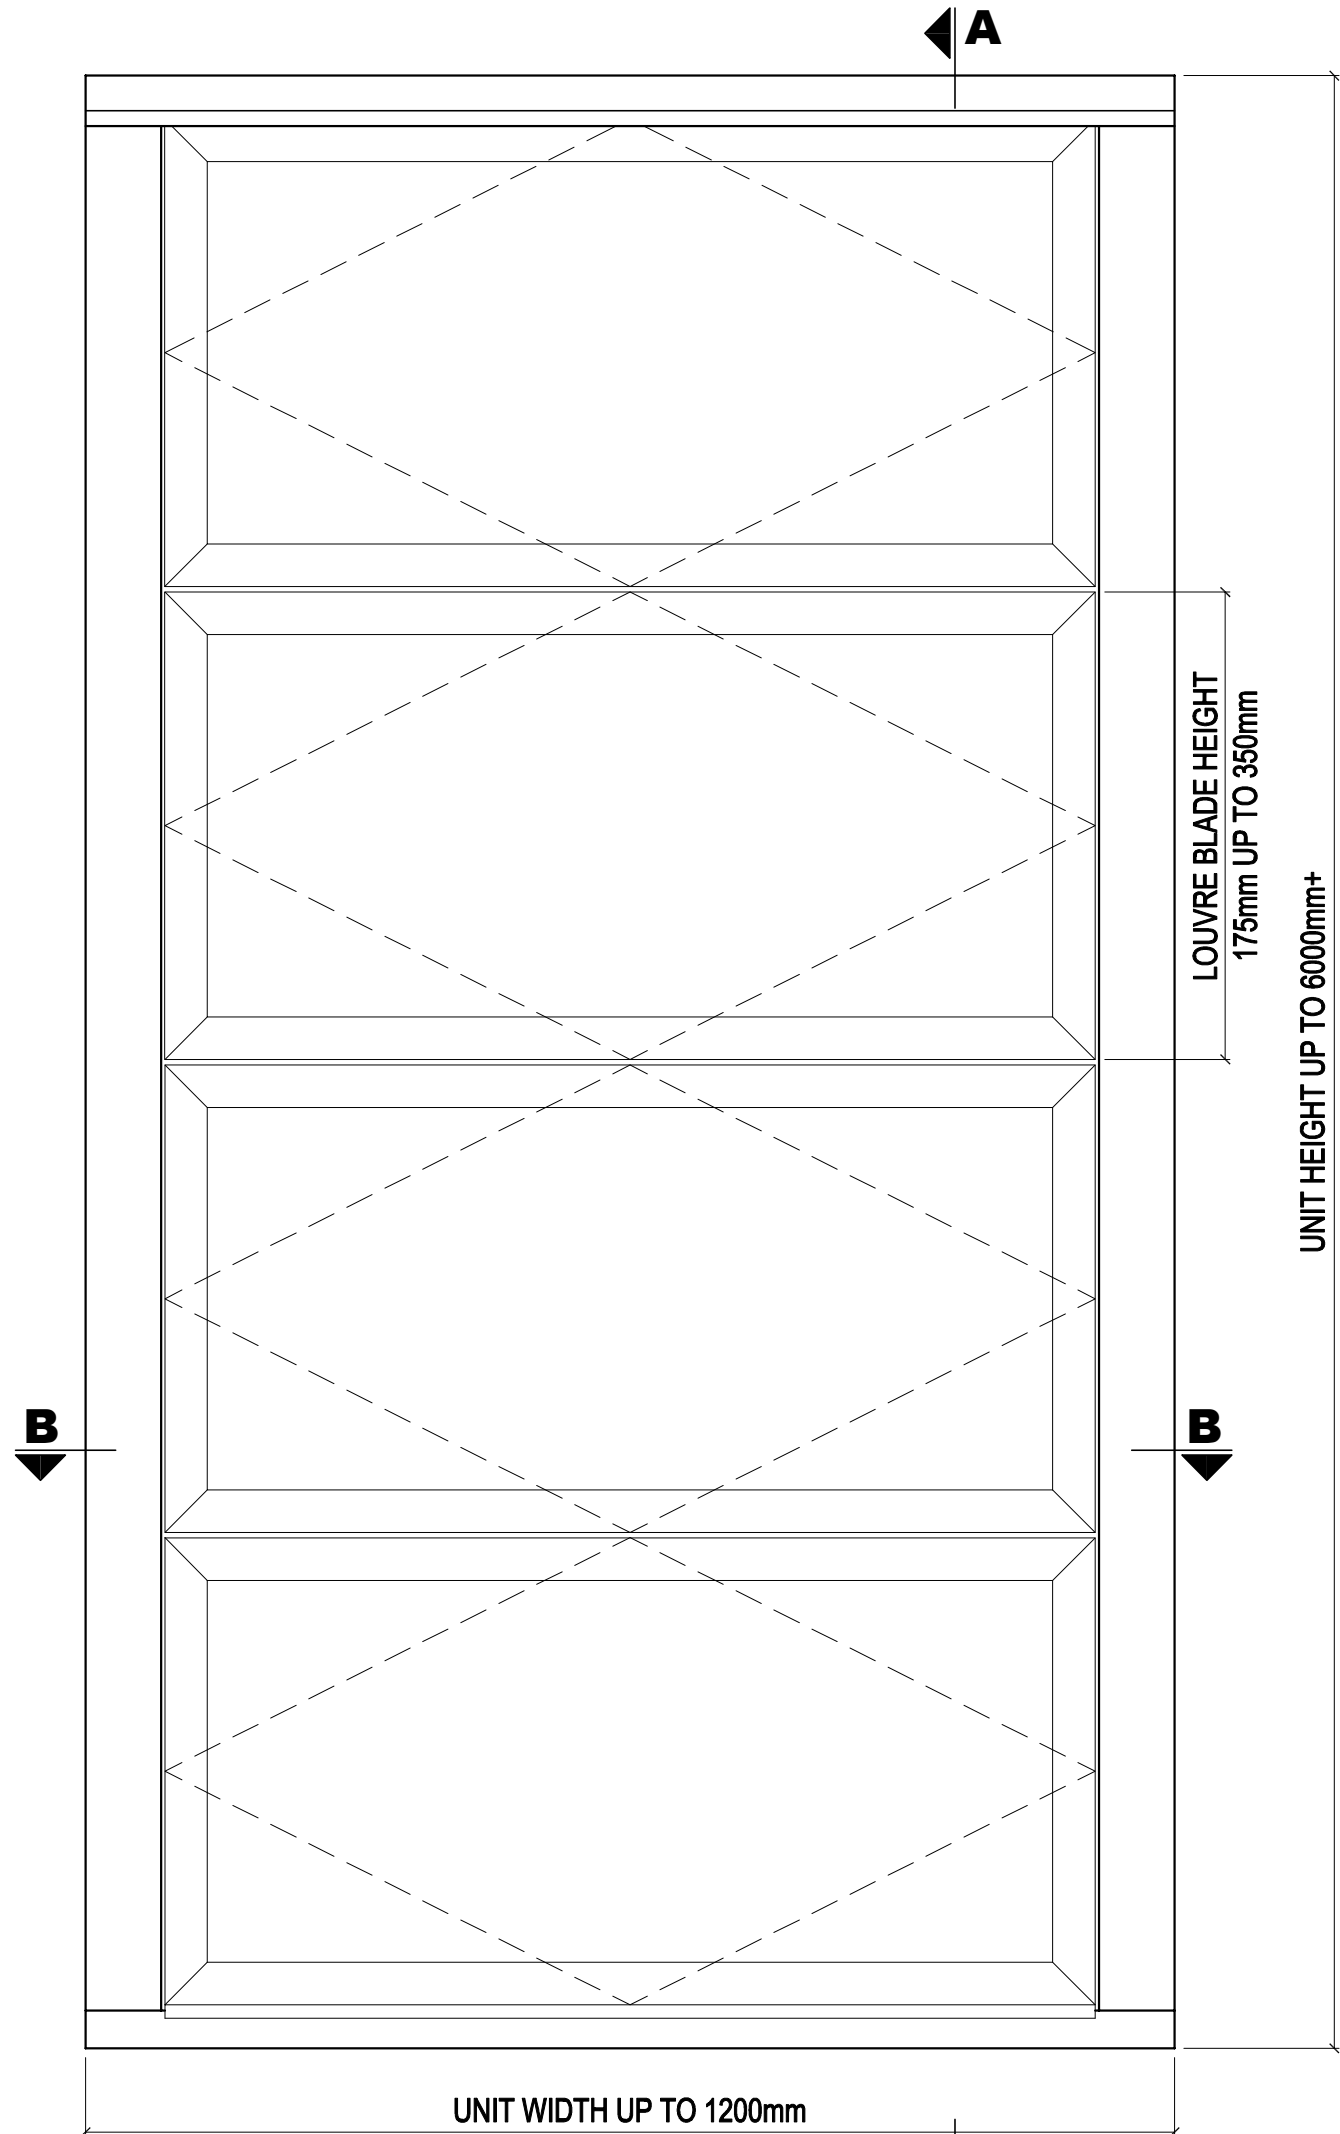

ELEVATION

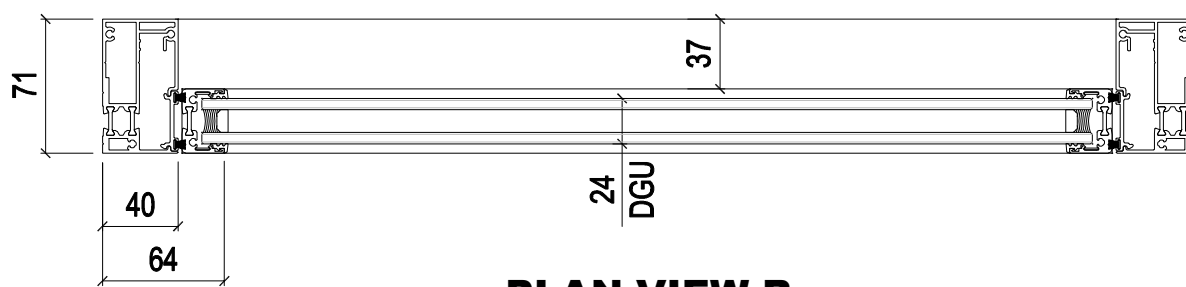

PLAN VIEW B