

Figured dimensions only to be taken from this drawing. If in doubt ASK.




All contractors must visit the site and be responsible for taking and checking dimensions relative to this work.

The designer reserves all copyright of this drawing and design and it must not be copied or reproduced without his or her formal written consent

© Stoneleigh Architectural Services 2019



notes

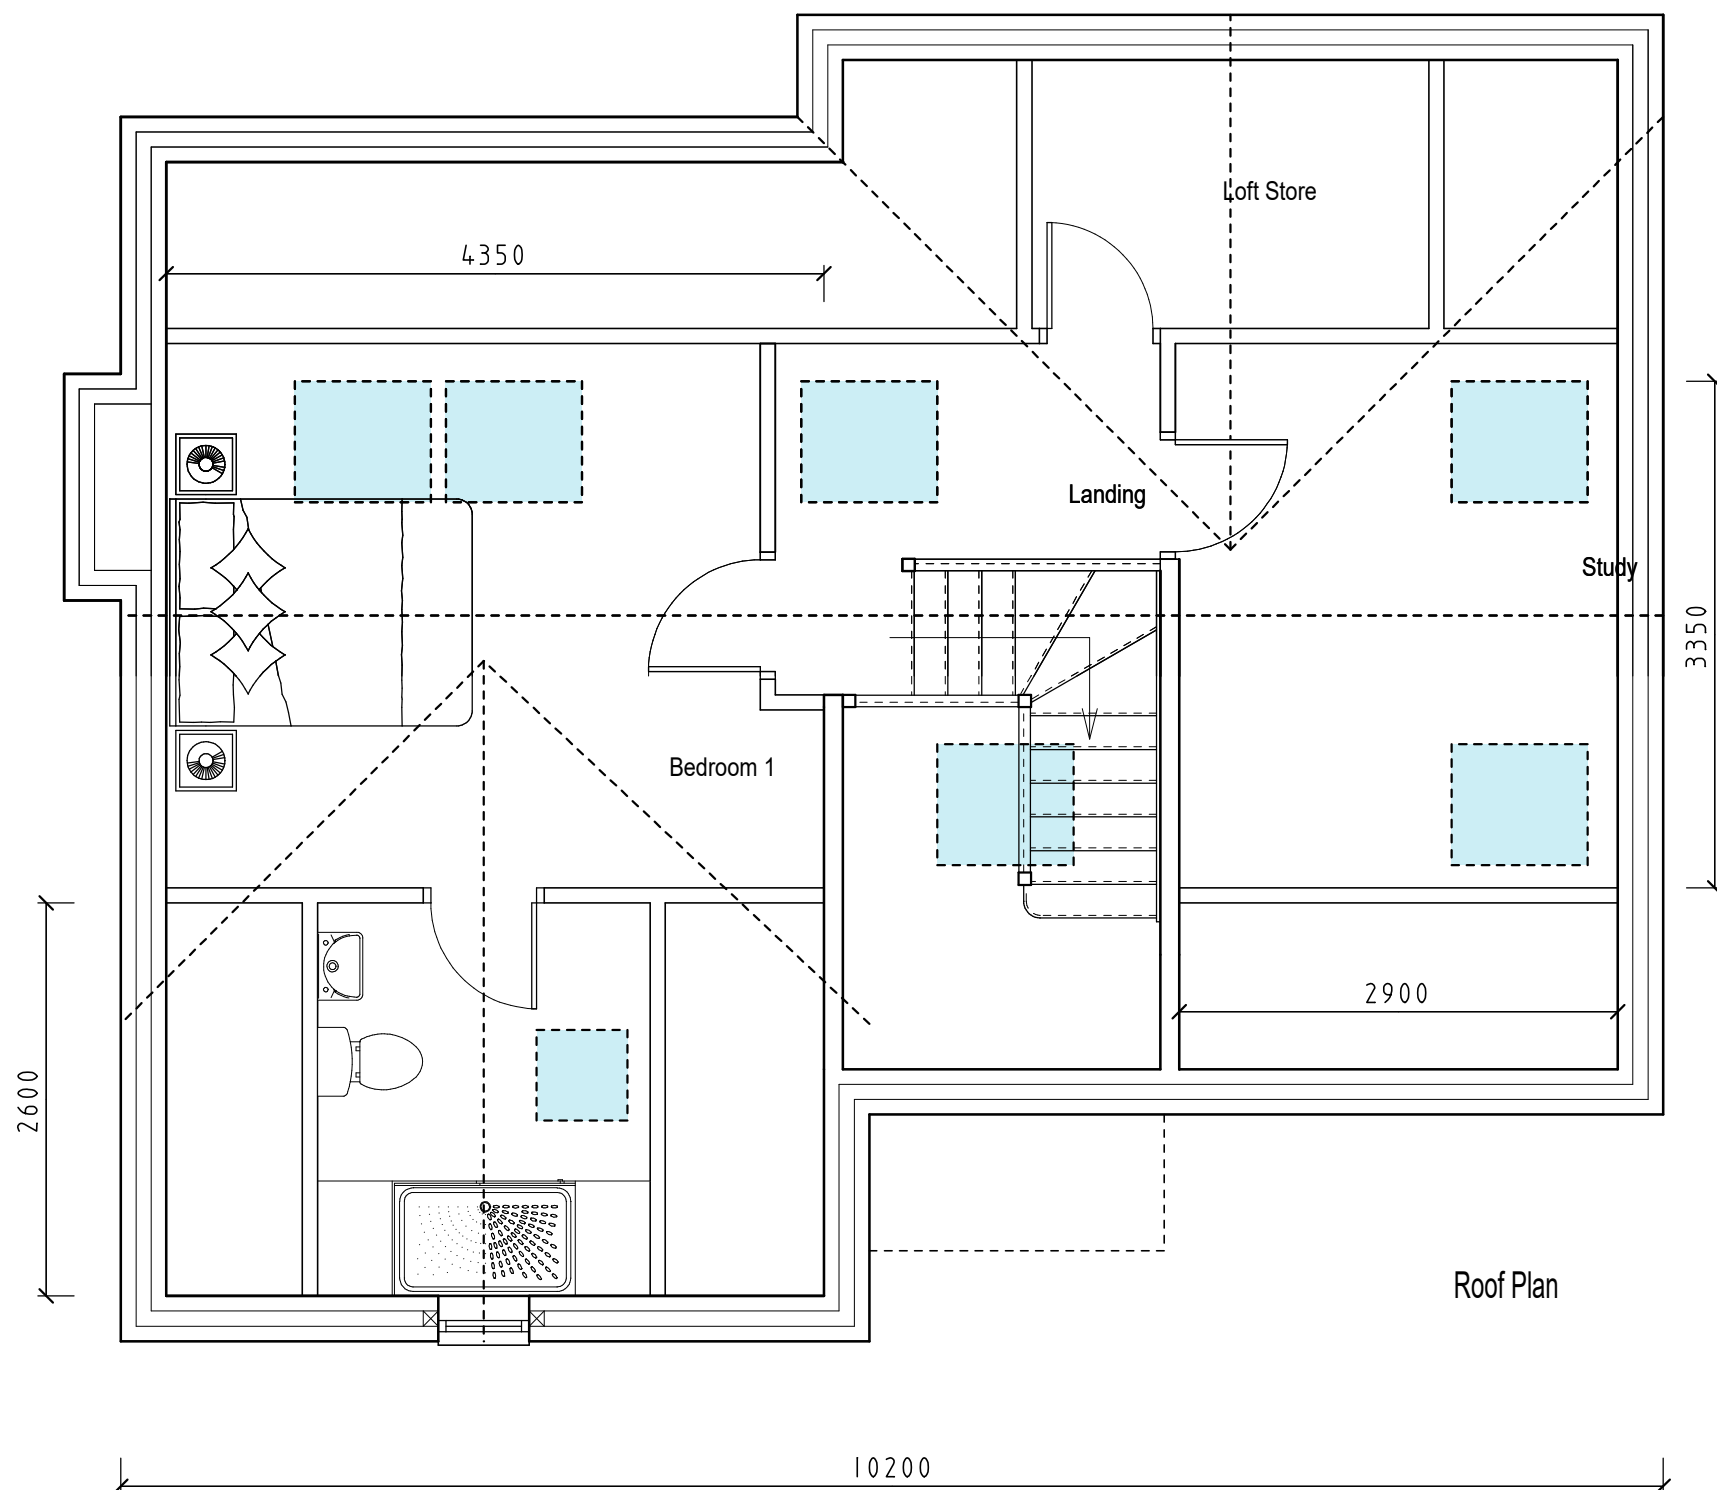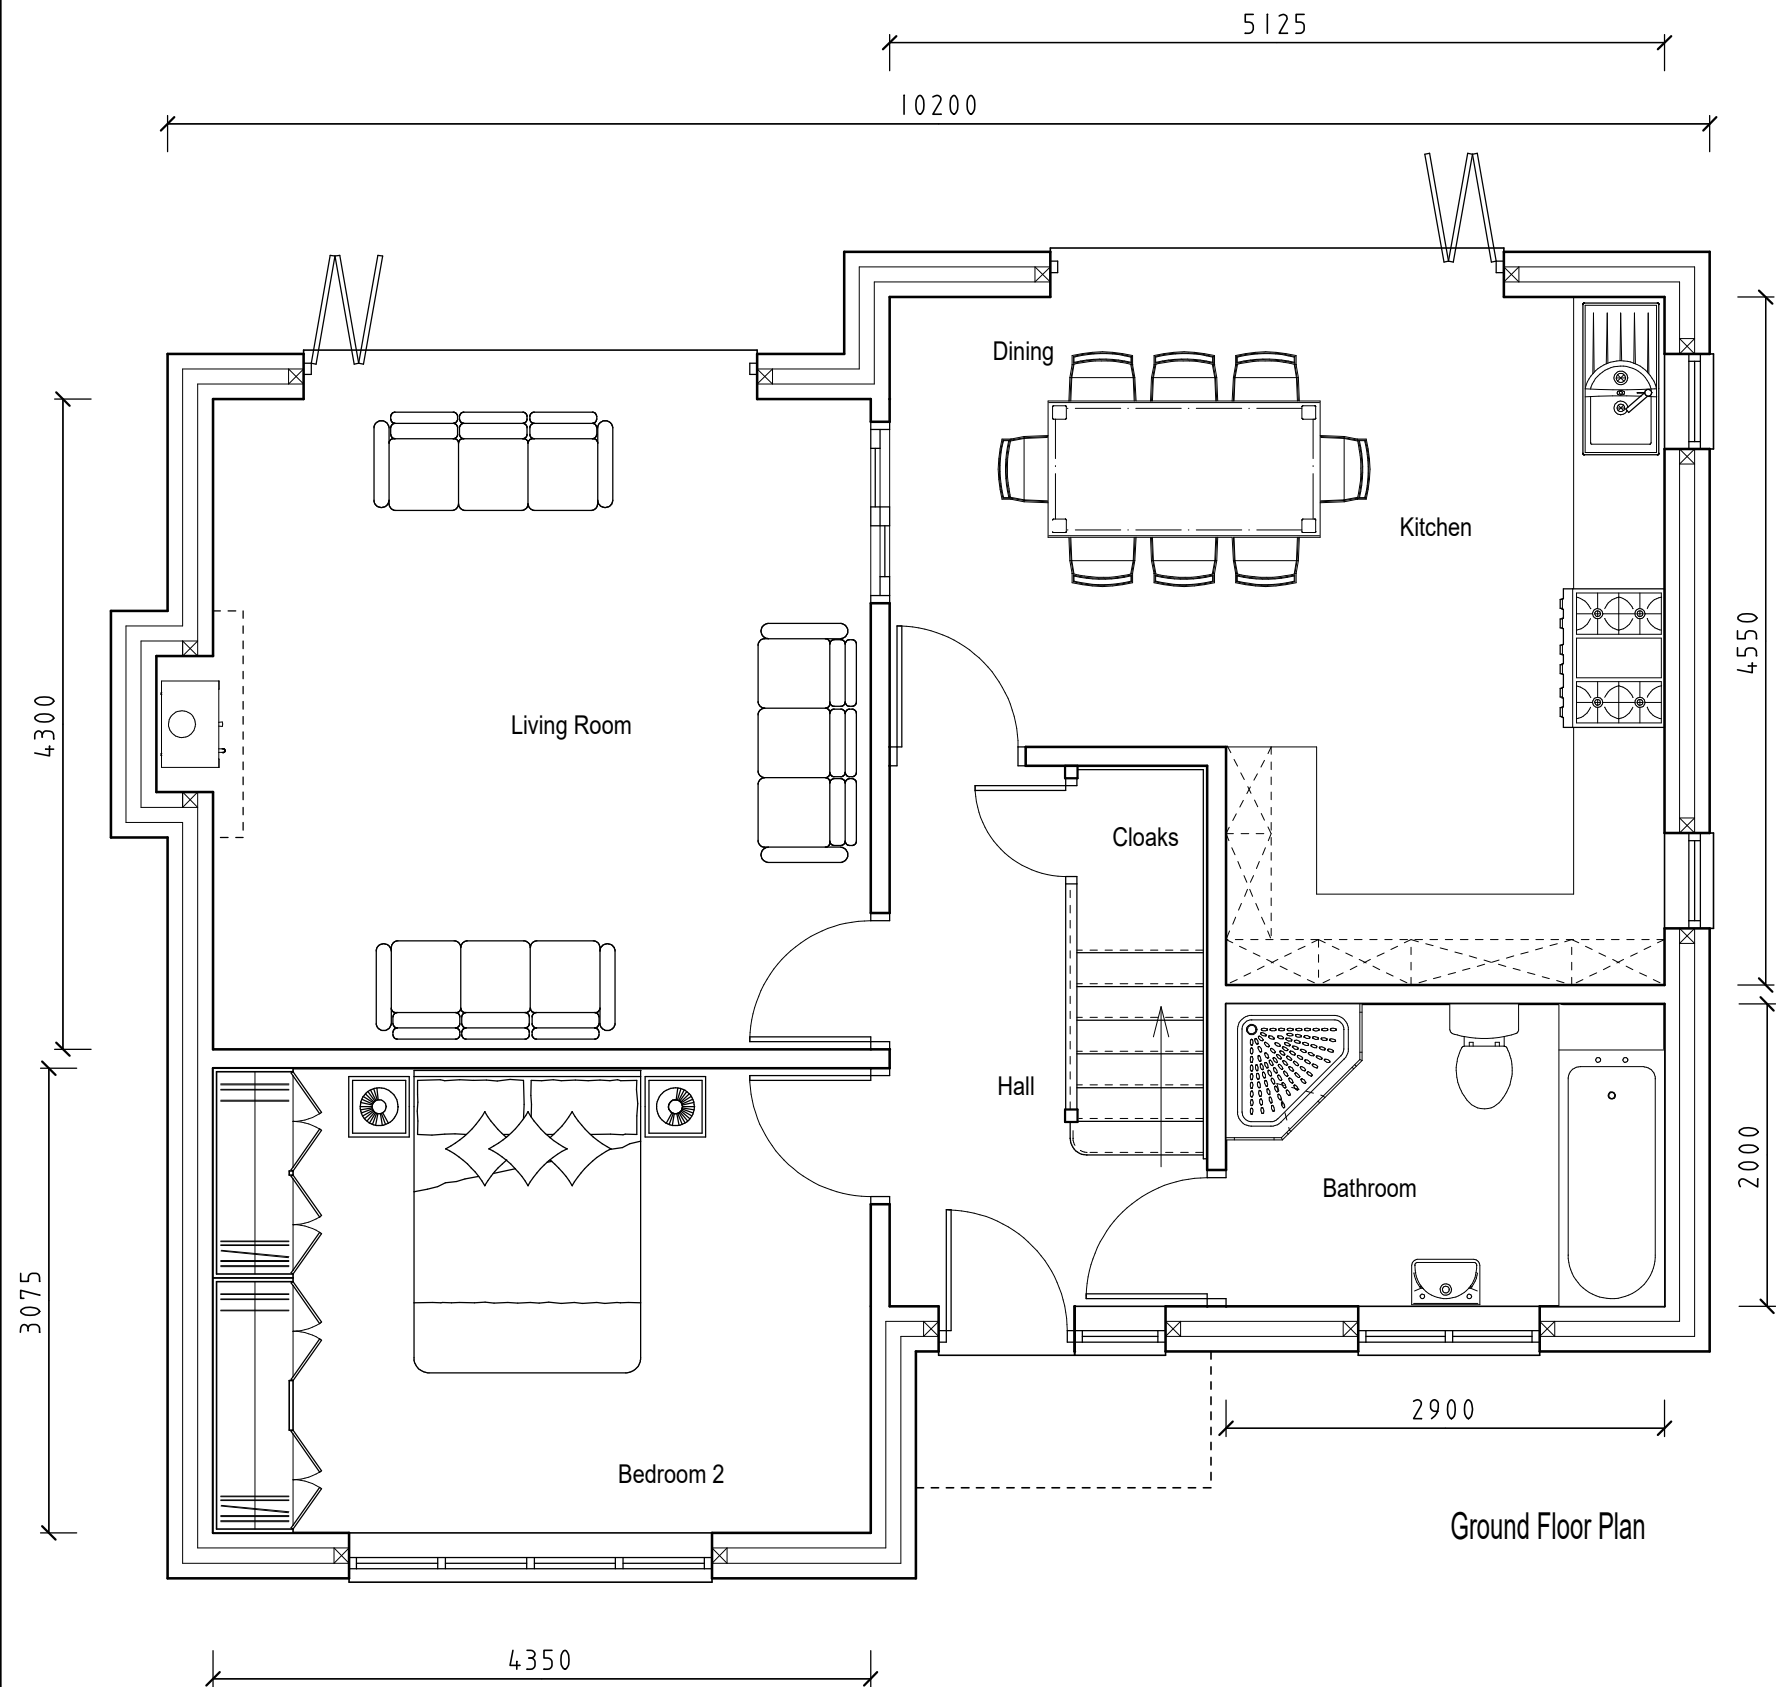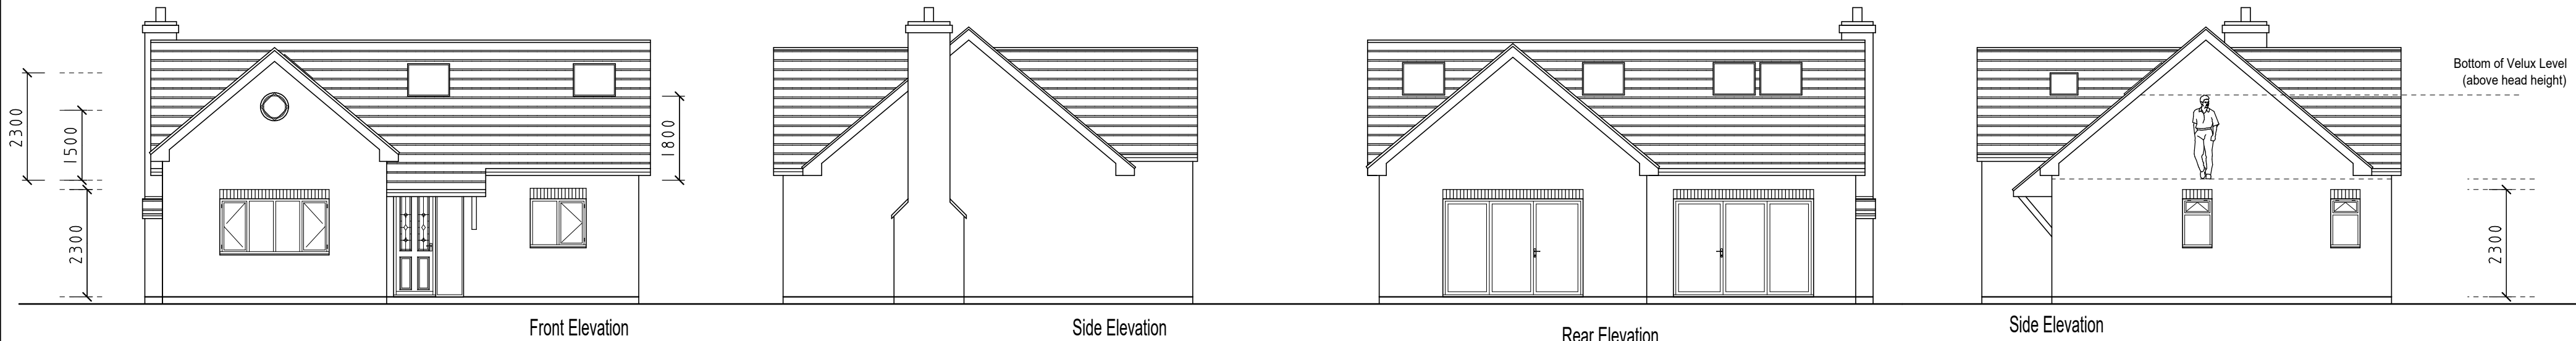

revision	
scale	1:50 1:100 @ A2
drawn	JOS
date	08/2023
client	

job

drawing  
Bungalow Type

no.  
23 92 02

**STONELEIGH ARCHITECTURAL  
SERVICES LTD.**

SUITE F, MAPLE HOUSE,  
KINGSWOOD BUSINESS PARK  
HOLYHEAD ROAD,  
ALBRIGHTON, WOLVERHAMPTON  
WV7 3AU  
01902 927265