





FRONT ELEVATION

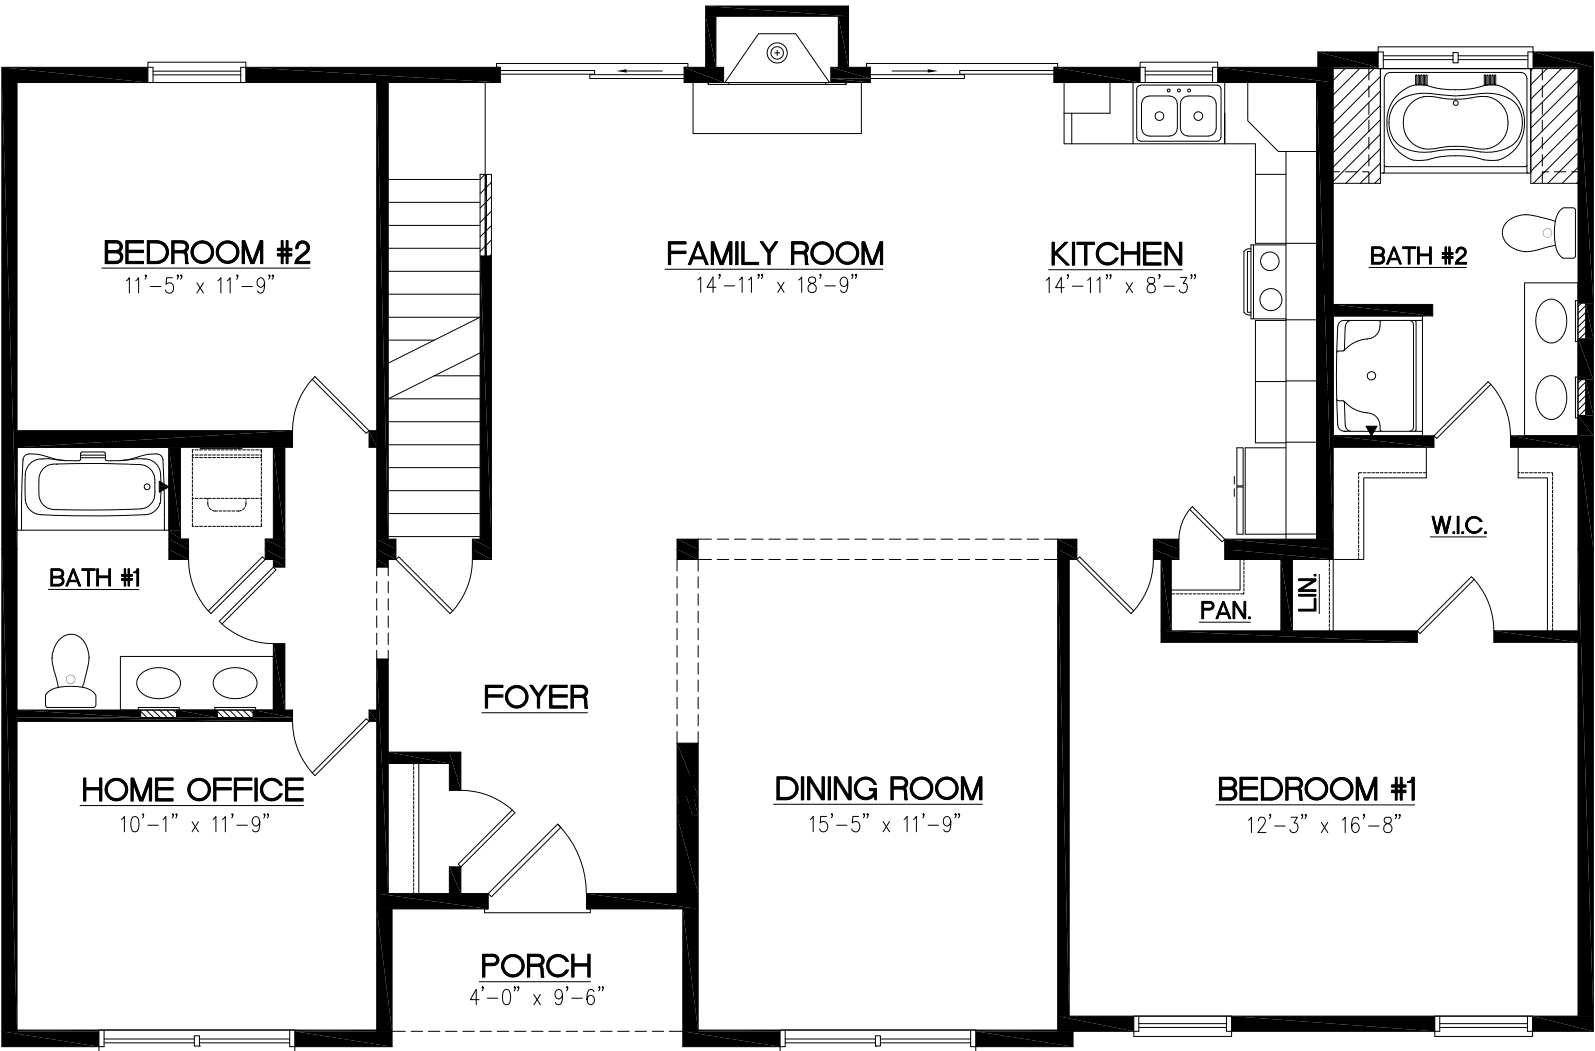

FIRST STORY FLOOR
CAPE

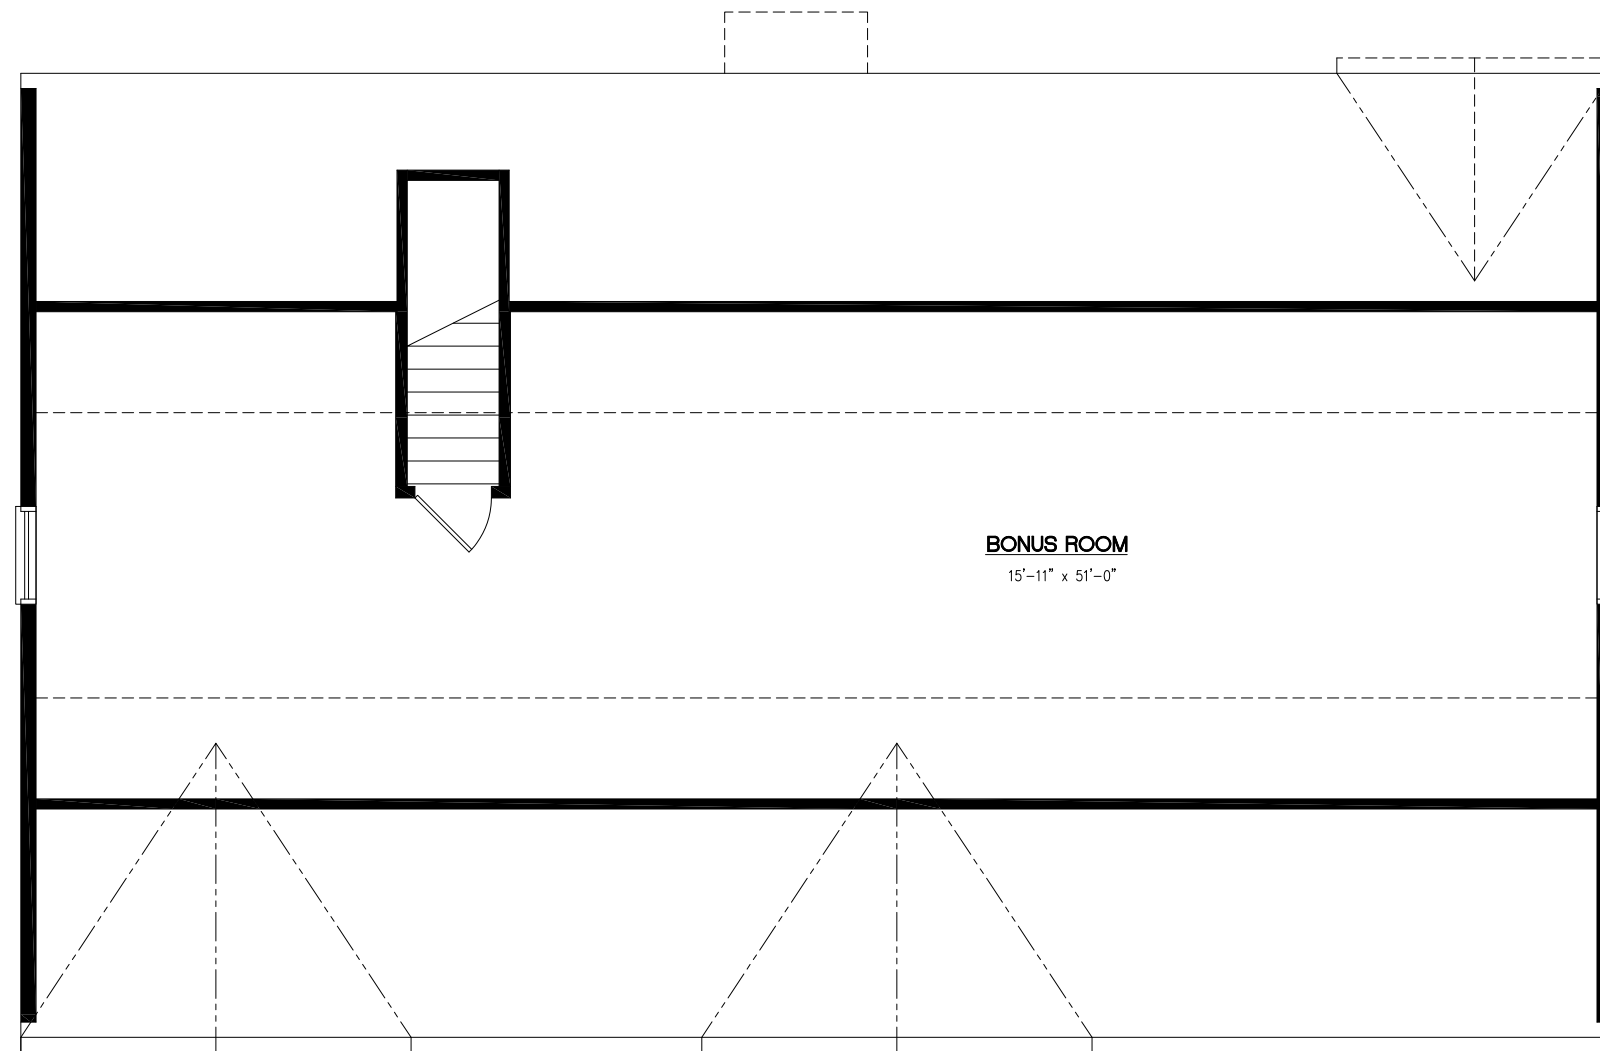

PROPOSED 2ND FLOOR ONLY