





FRONT ELEVATION

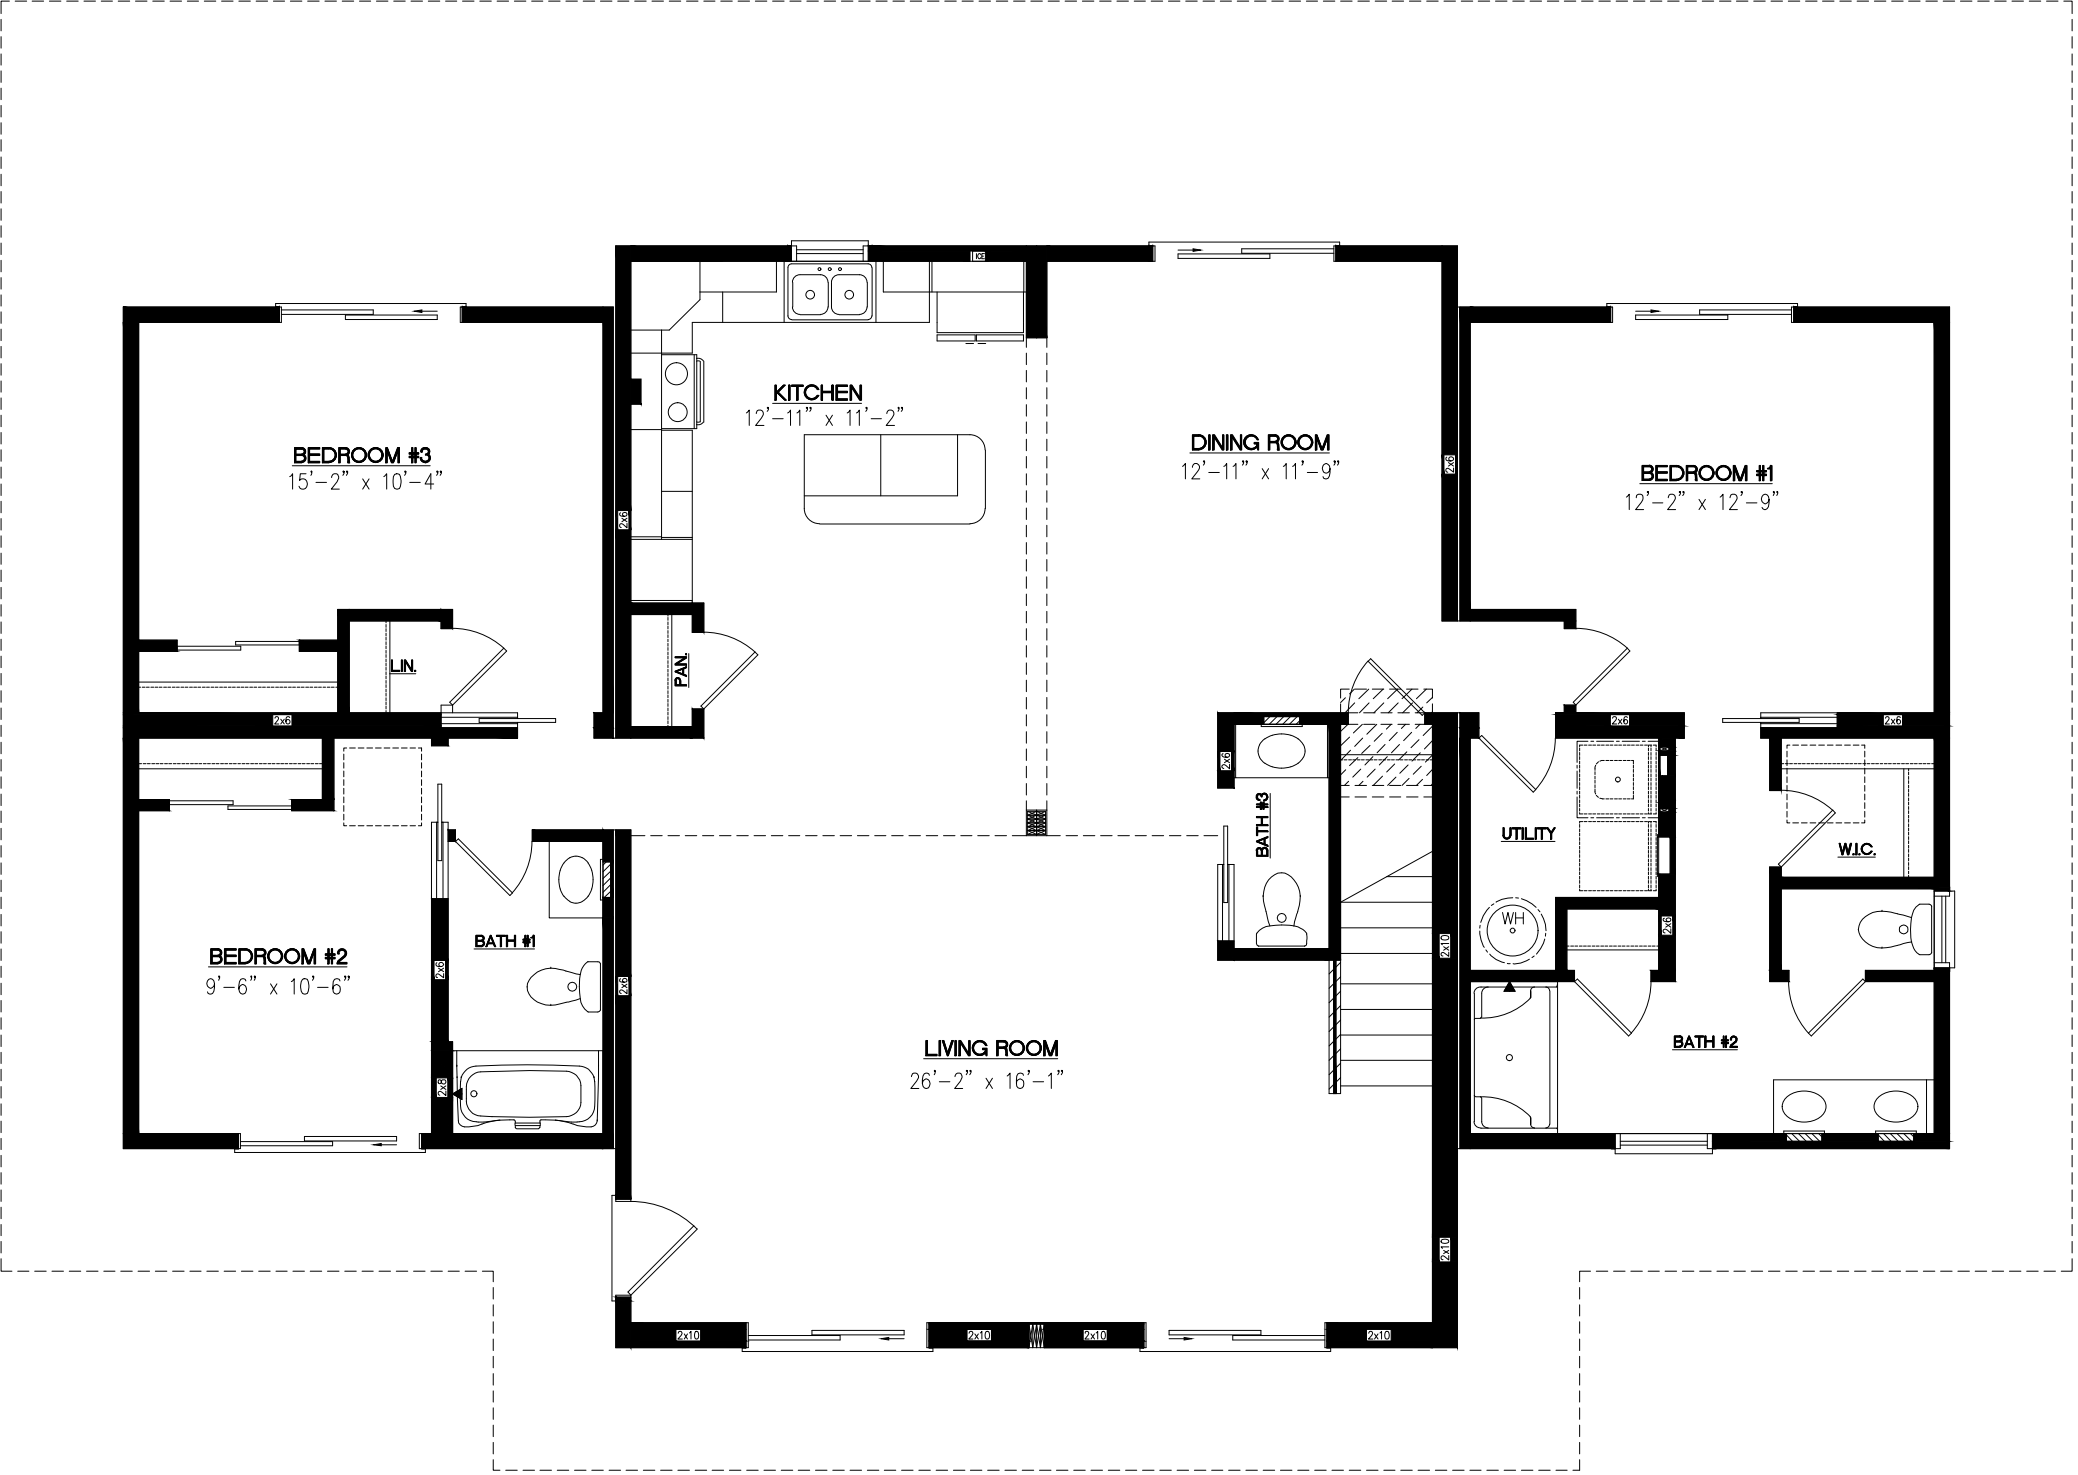

CAPE
FIRST STORY FLOOR

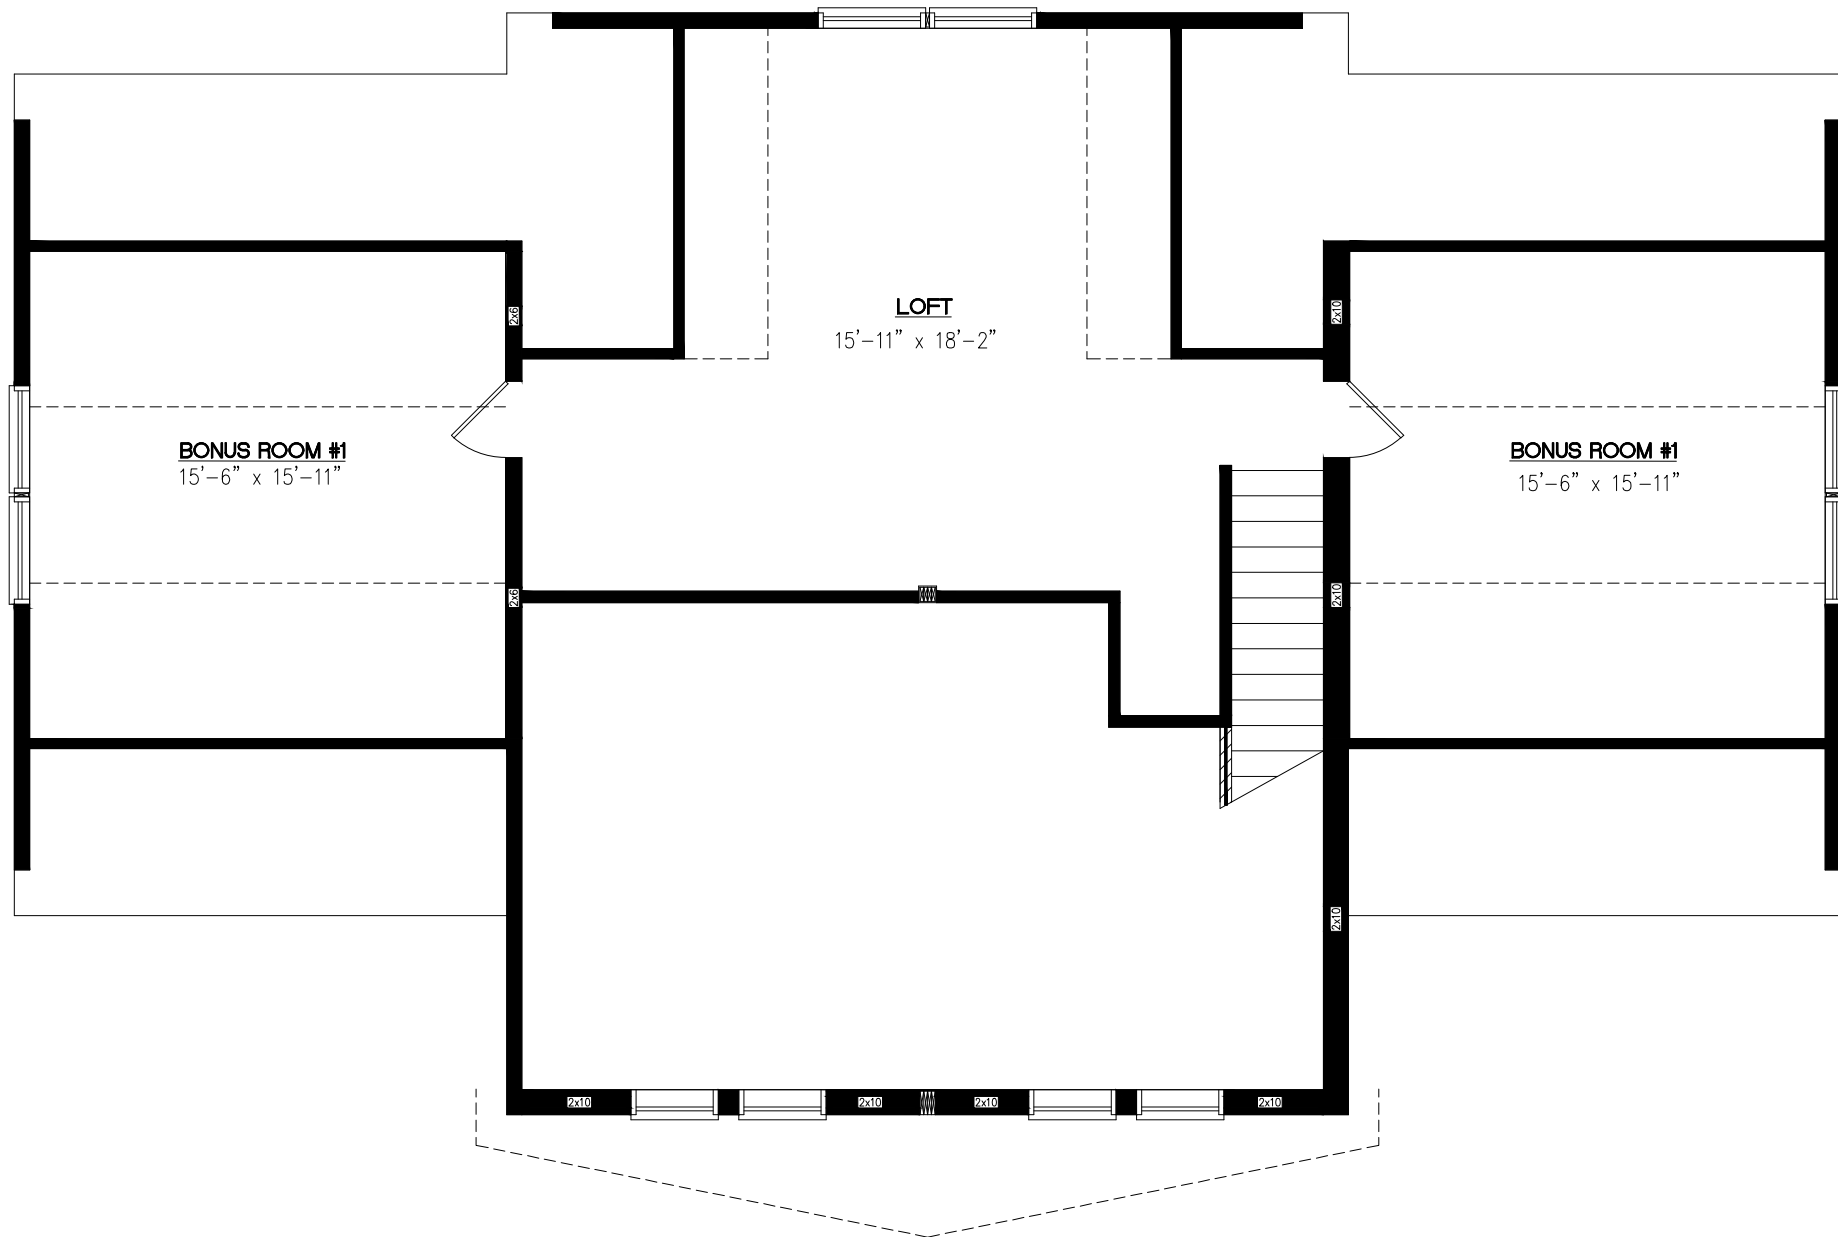

CAPE
SECOND STORY FLOOR