





8'-0"
CEILING HEIGHT

9'-0"
CEILING HEIGHT

FRONT ELEVATION

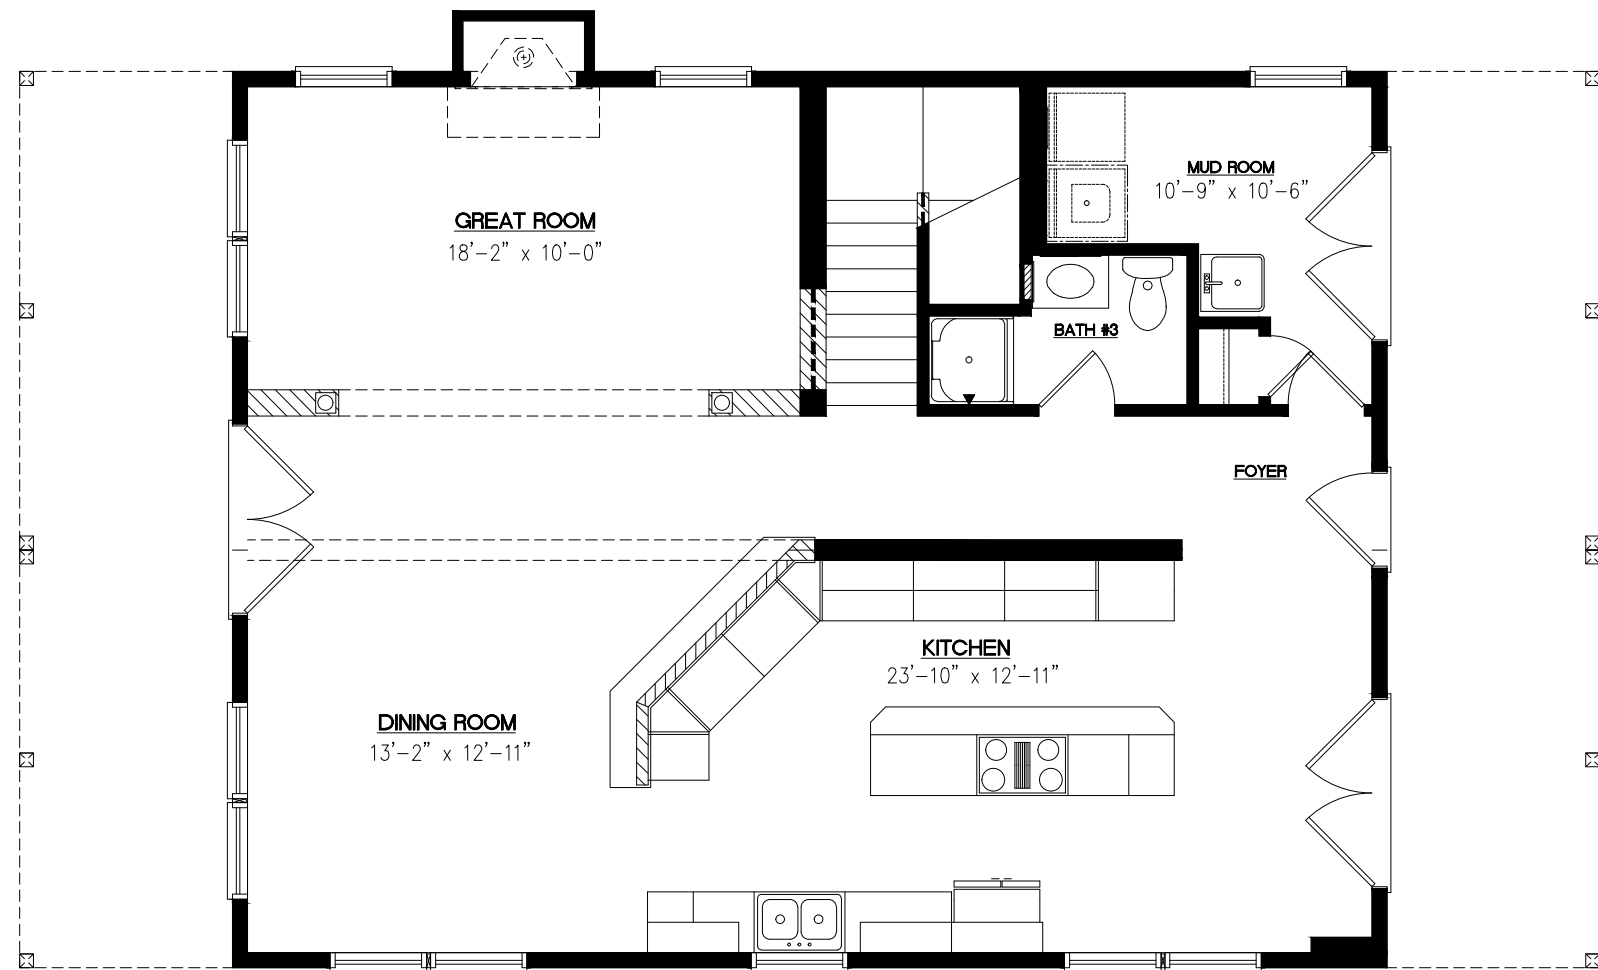

TWO STORY
FIRST STORY FLOORPLAN

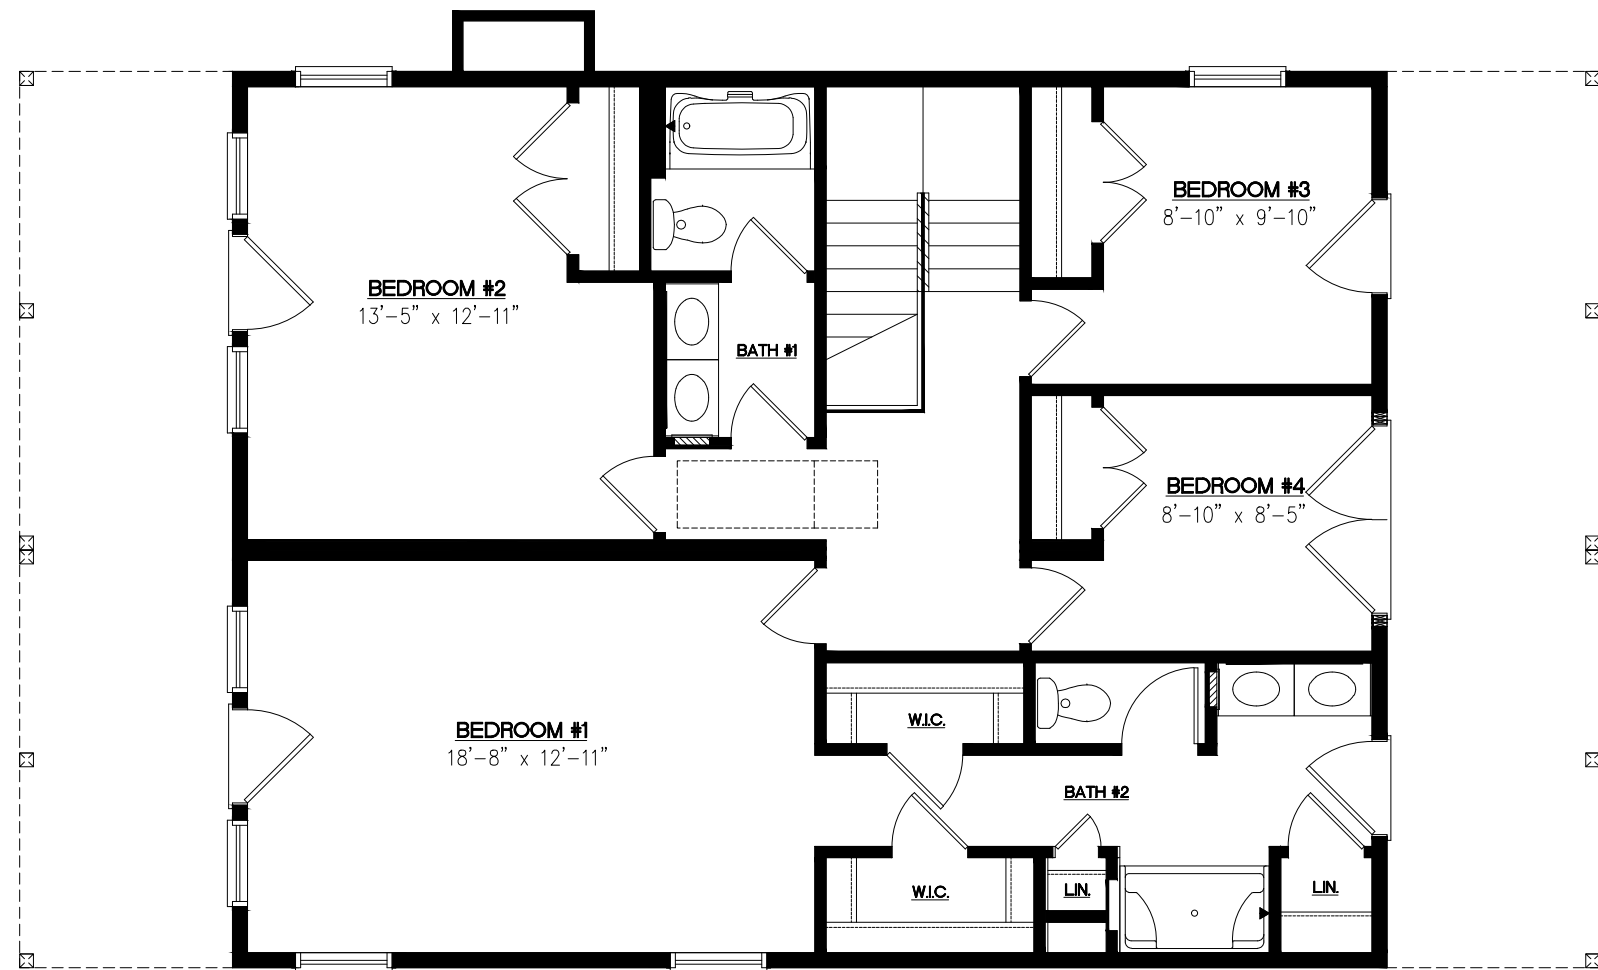

TWO STORY
SECOND STORY FLOOR