




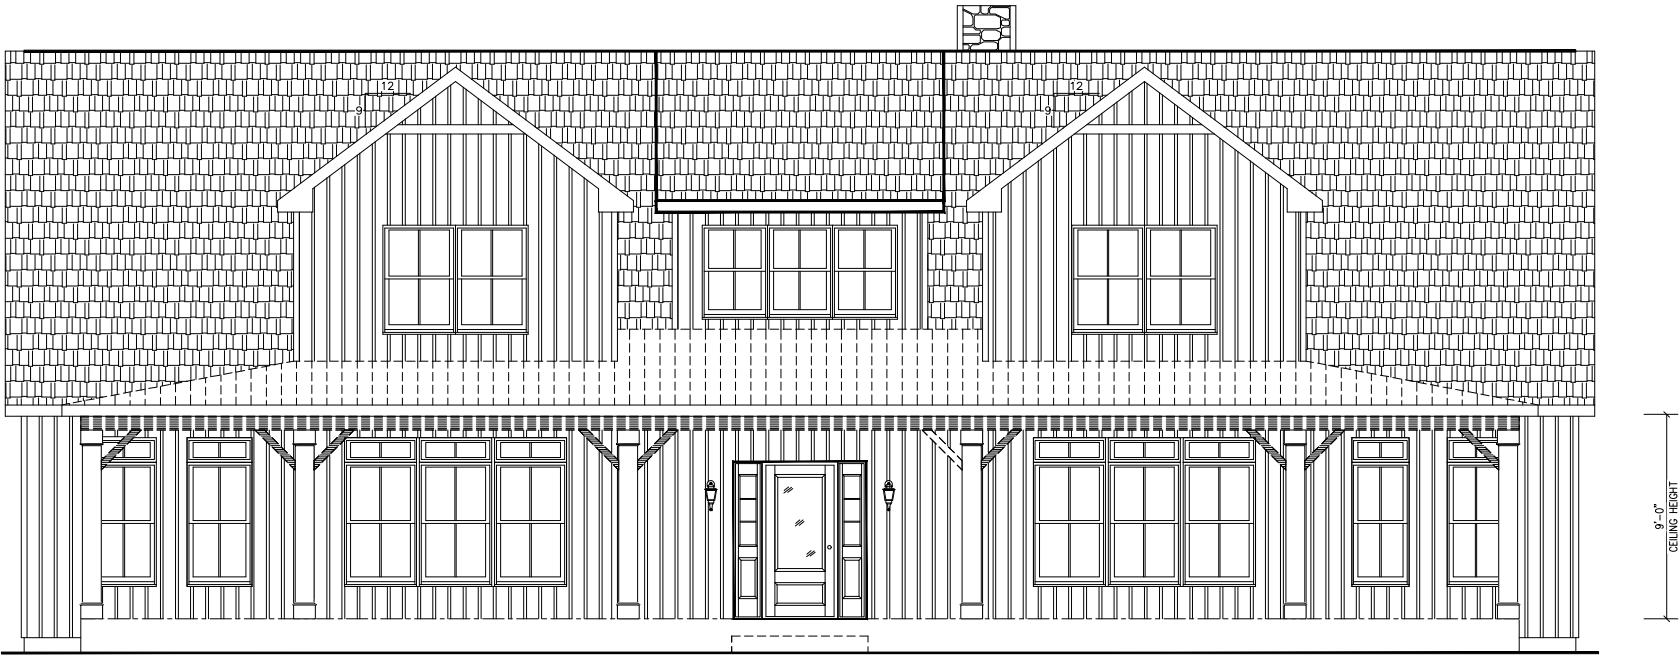

FRONT ELEVATION

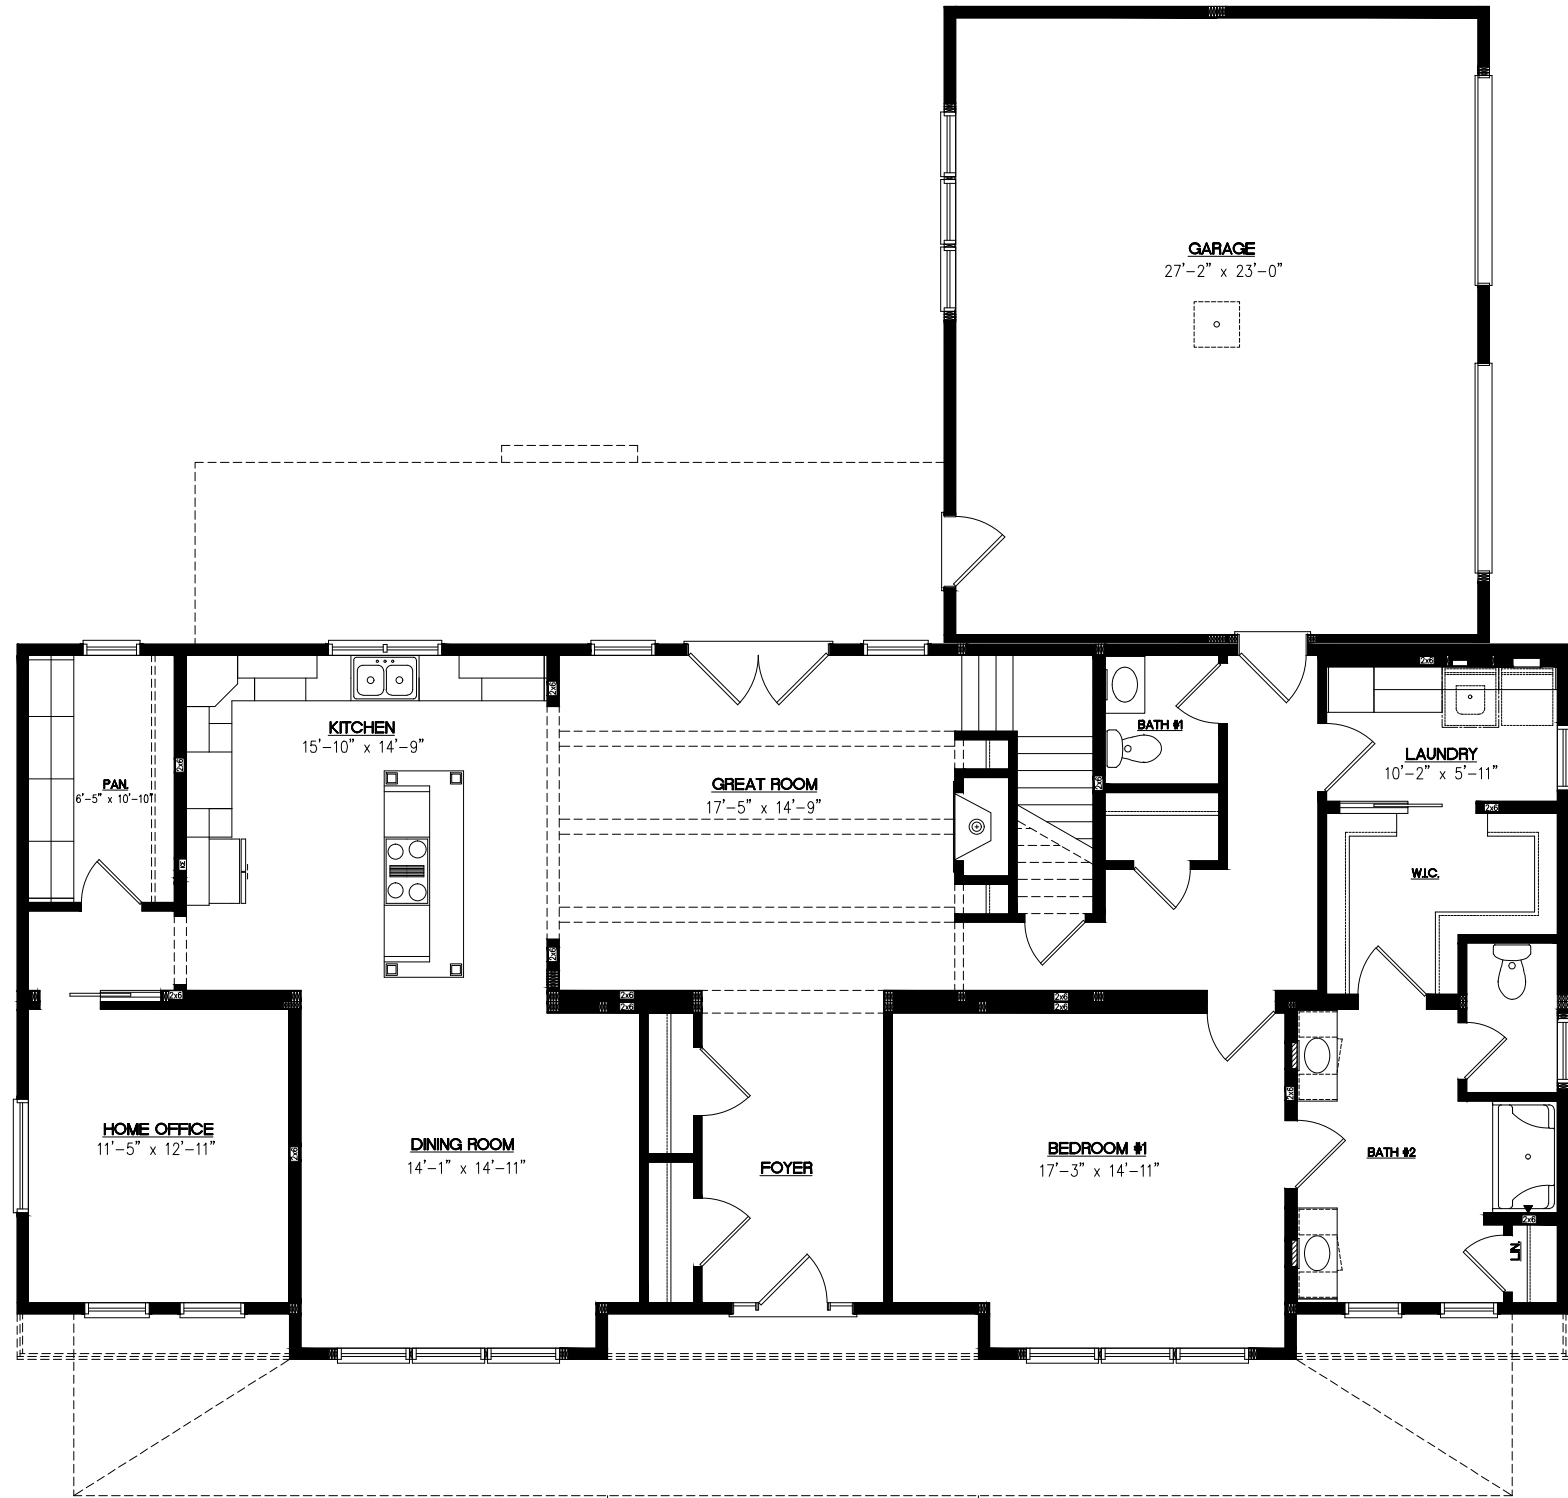

FIRST STORY FLOOR
CAPE

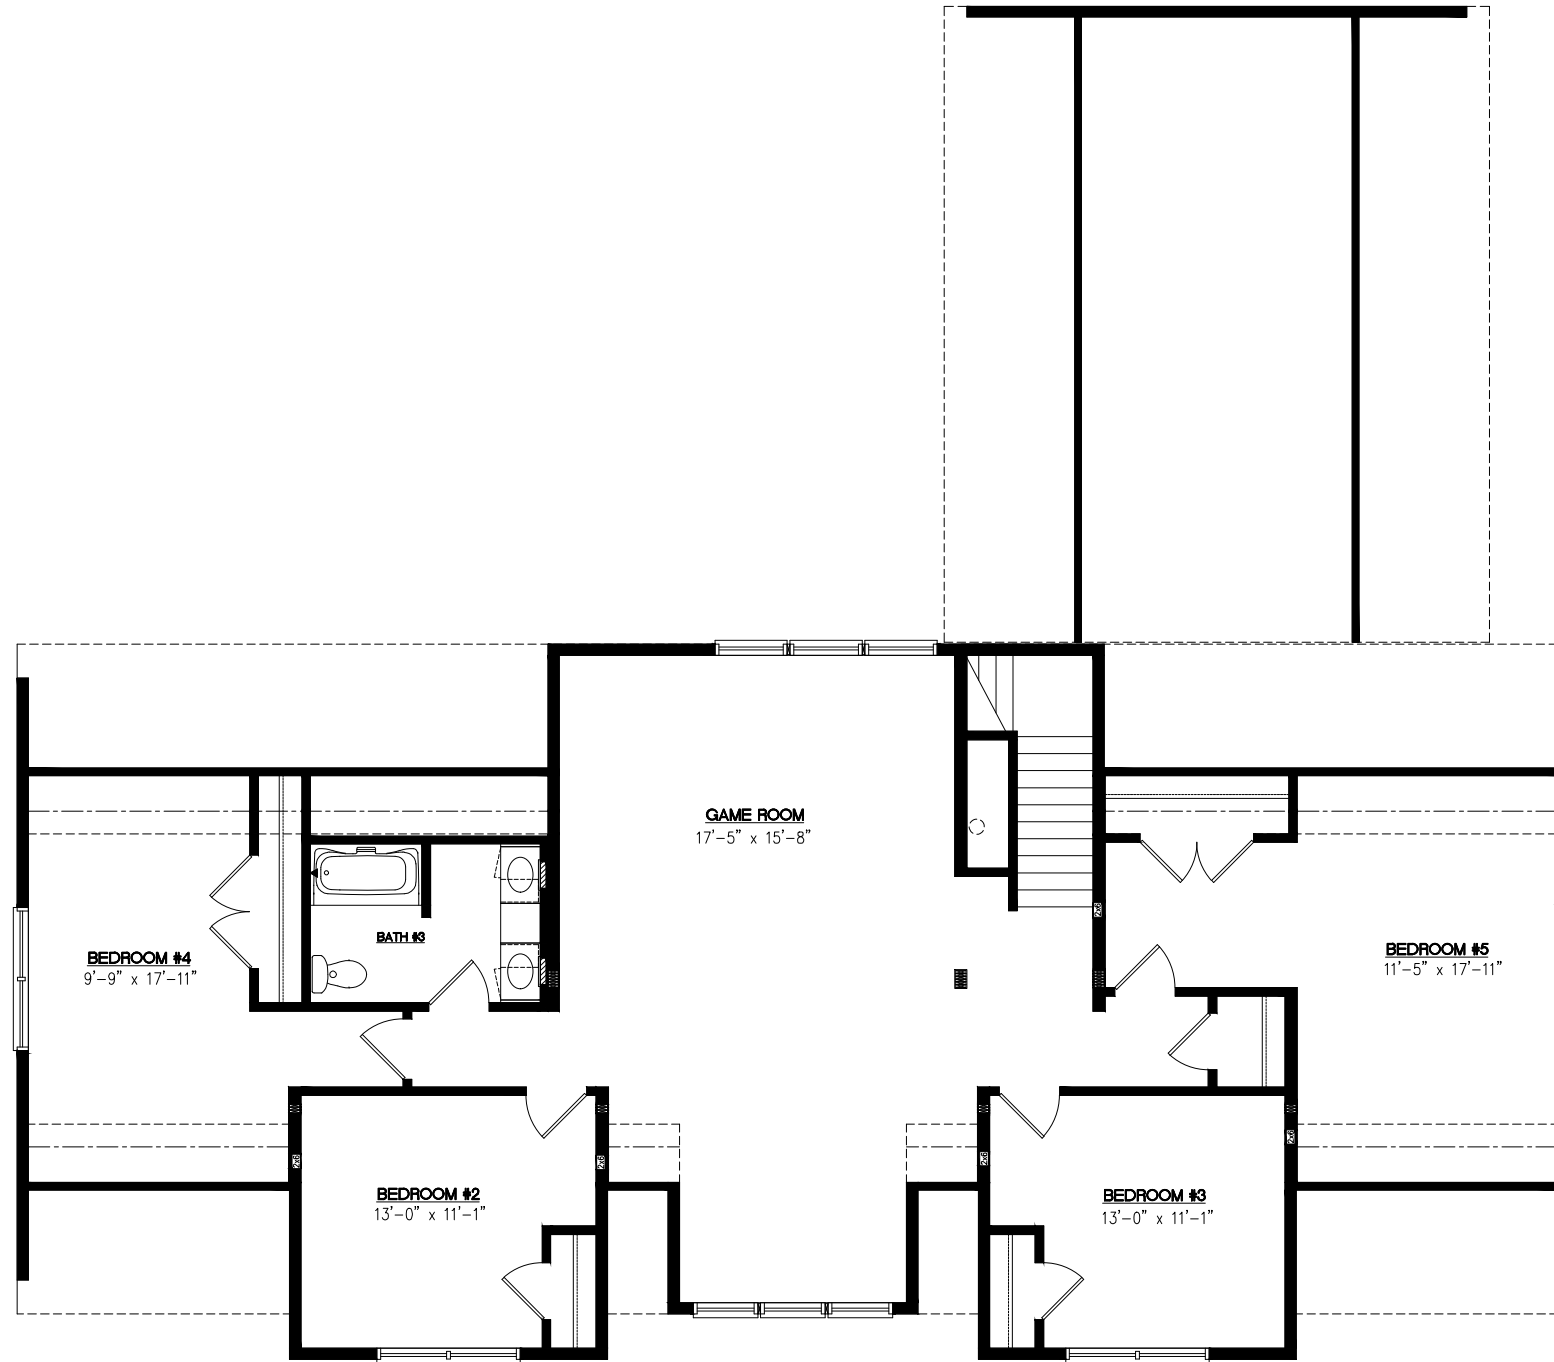

SECOND STORY FLOOR
CAPE