



8'-0"
CEILING HEIGHT


FRONT ELEVATION




8'-0"
CEILING HEIGHT

4'-0"


REAR ELEVATION

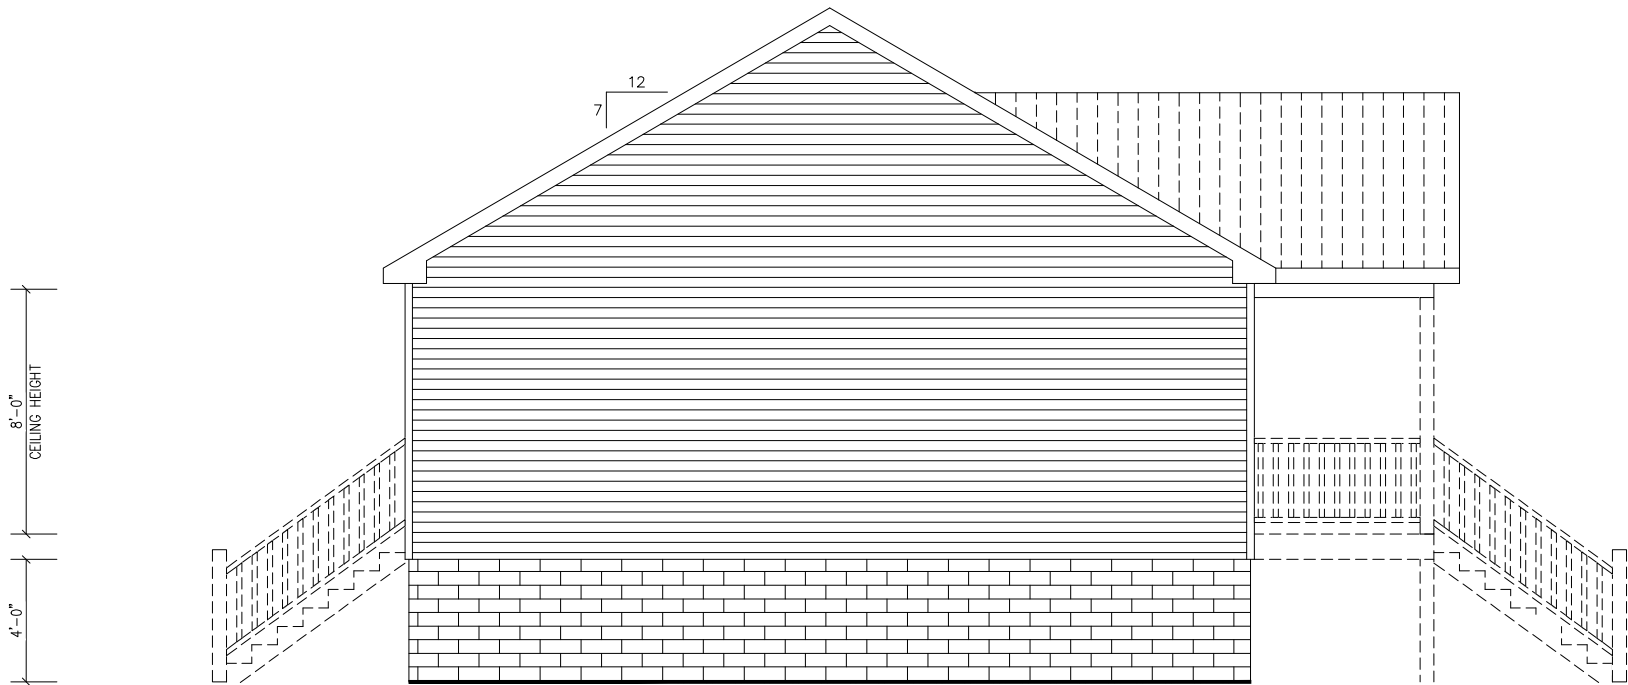

LEFT ELEVATION

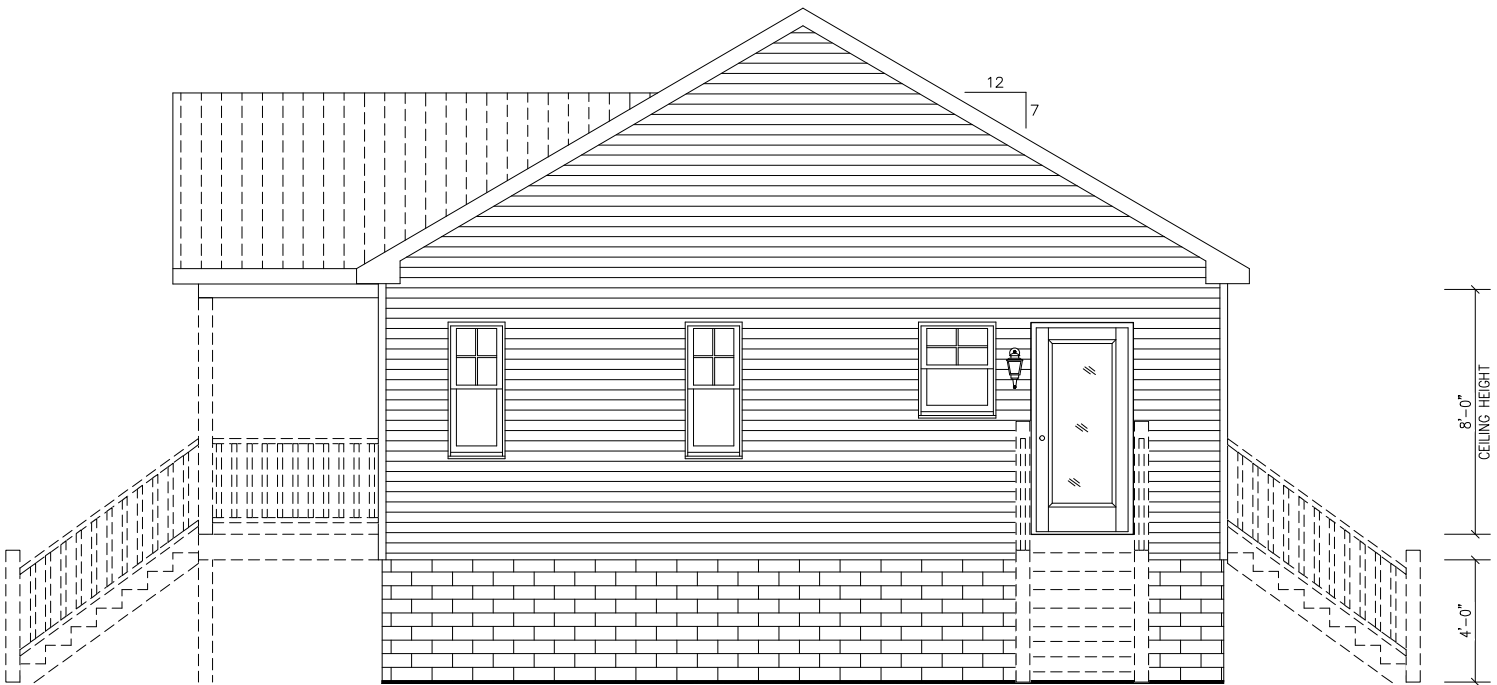

RIGHT ELEVATION

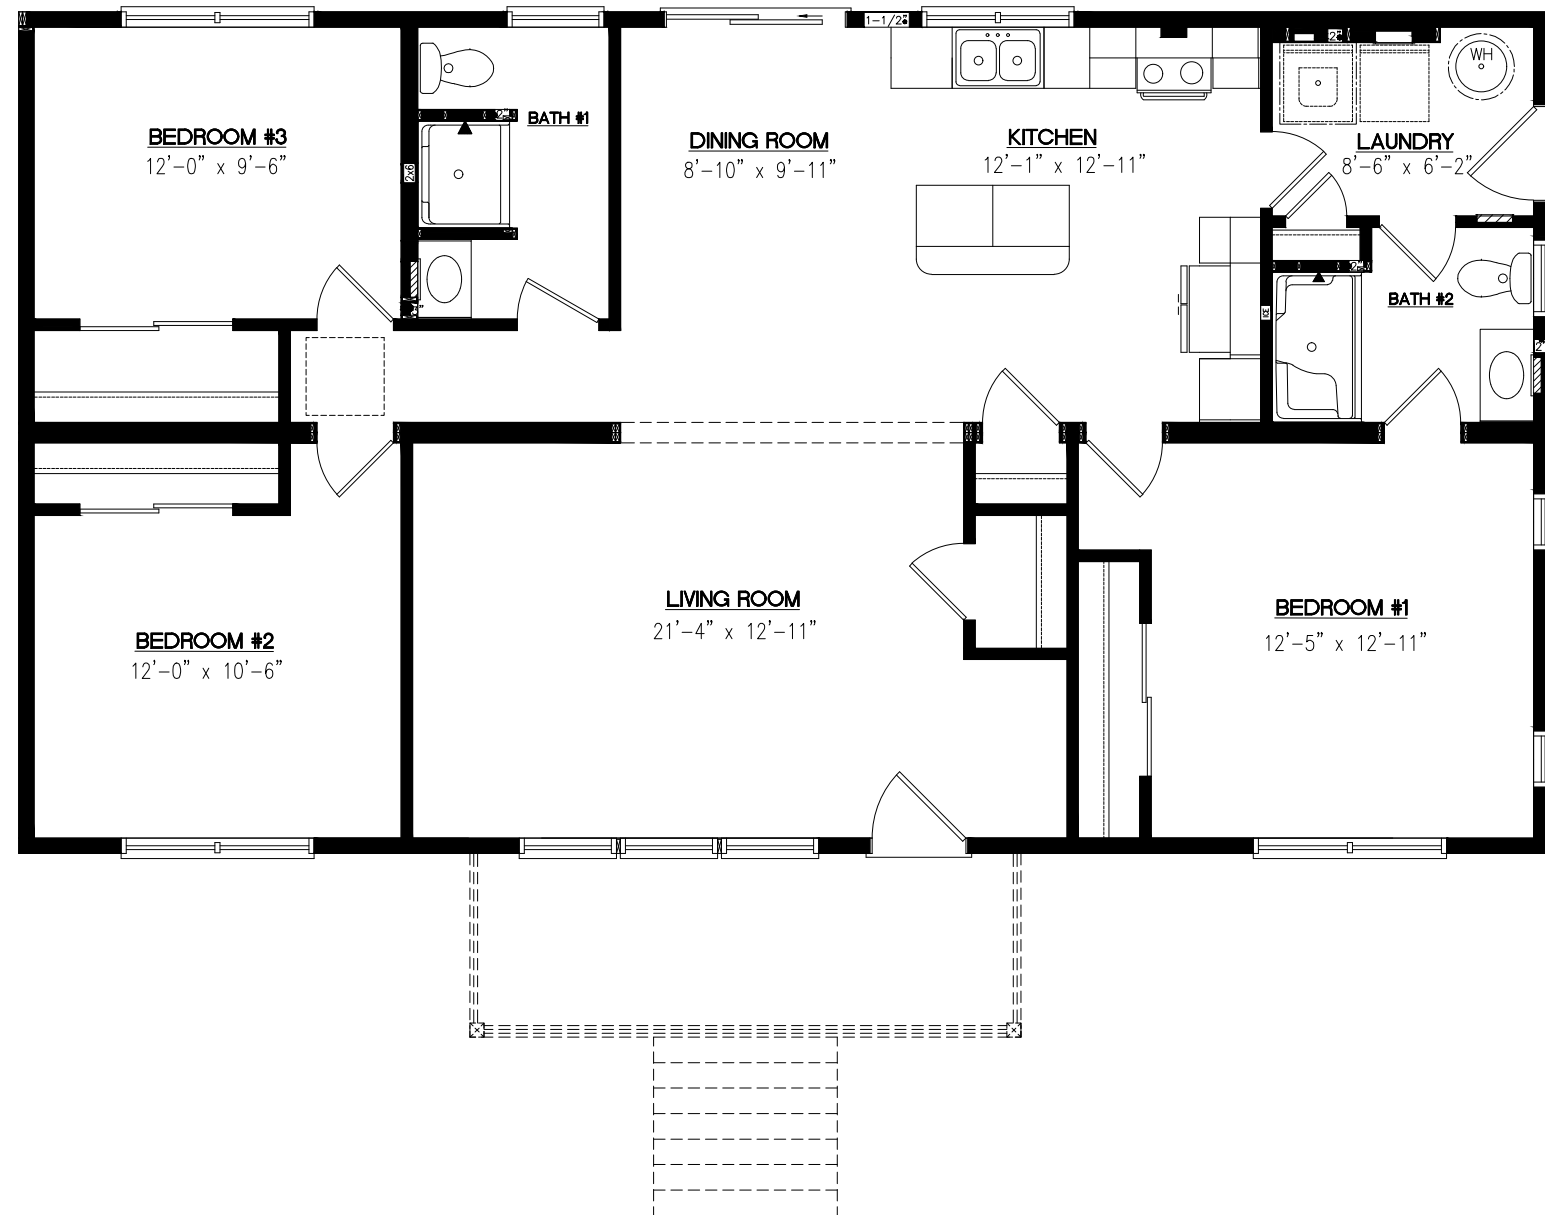

RANCH