

UNIT #1


UNIT #2



FRONT ELEVATION


UNIT #2


UNIT #1

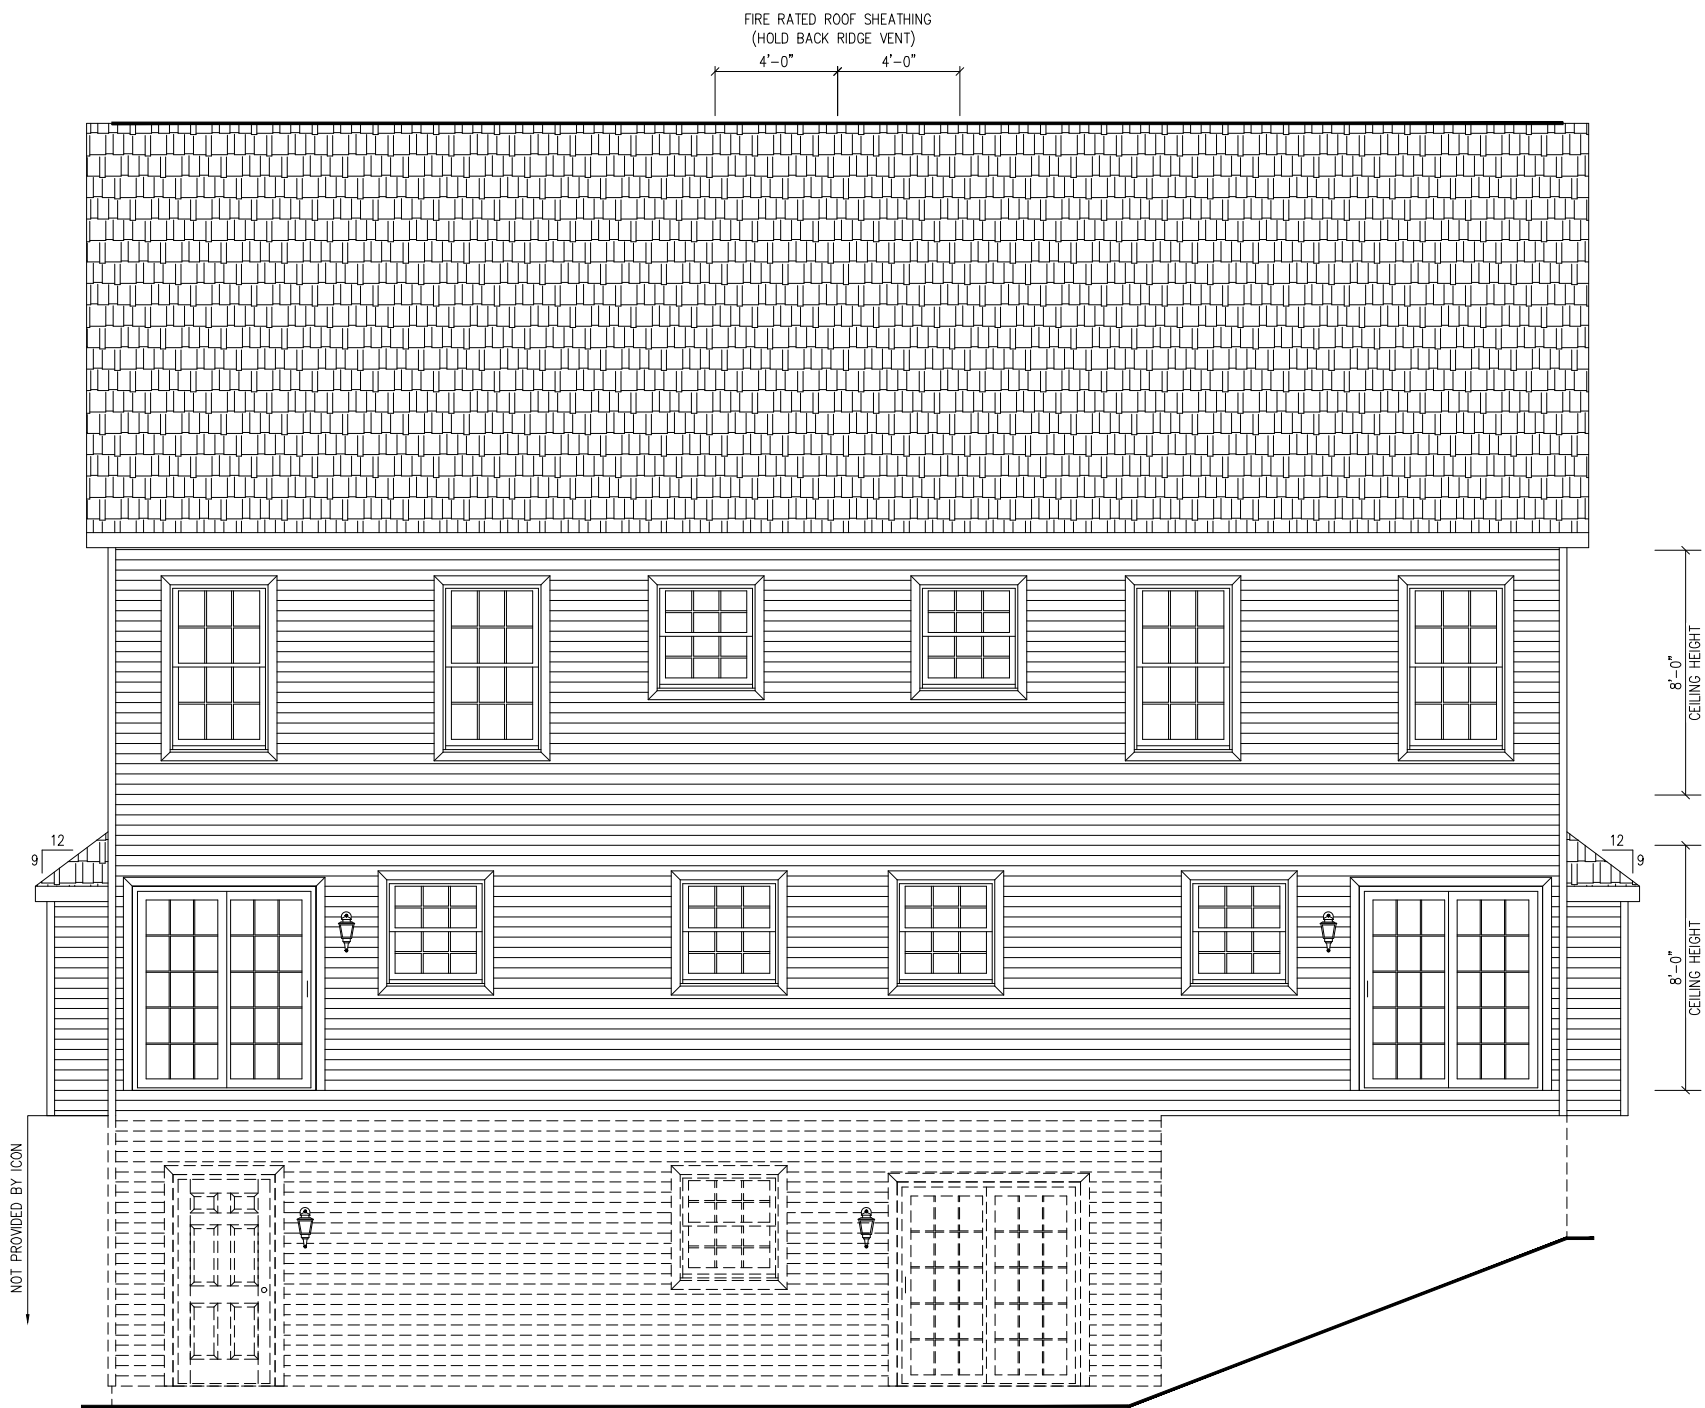




LEFT ELEVATION

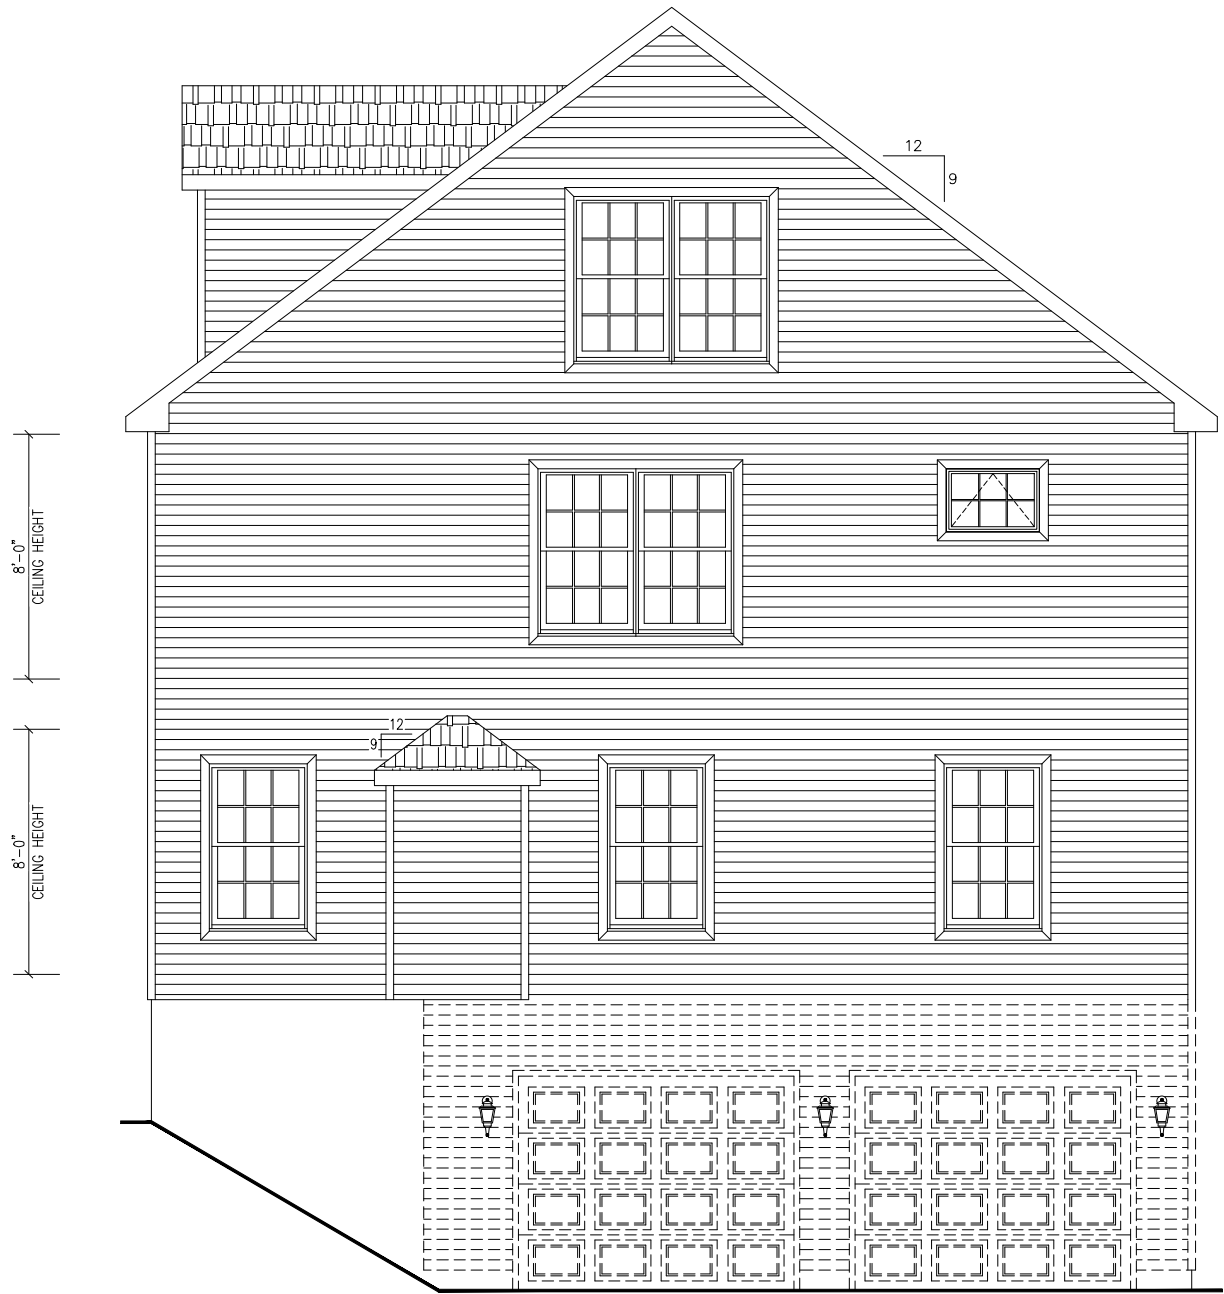


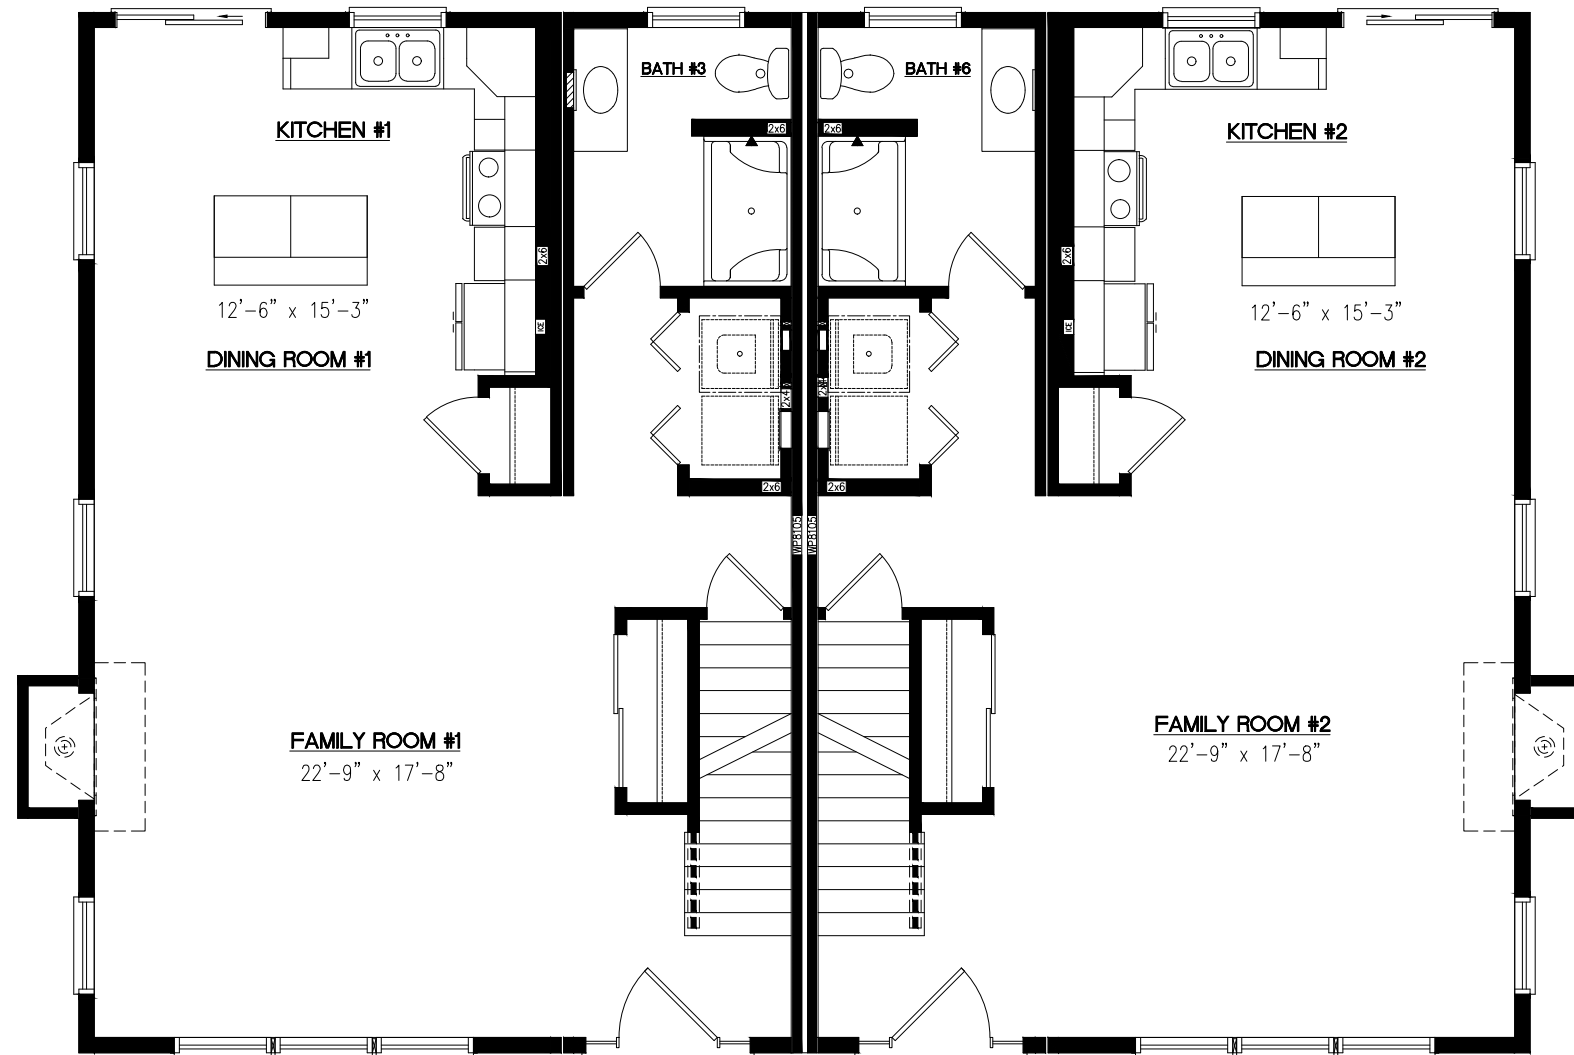

TWO STORY
FIRST STORY FLOOR

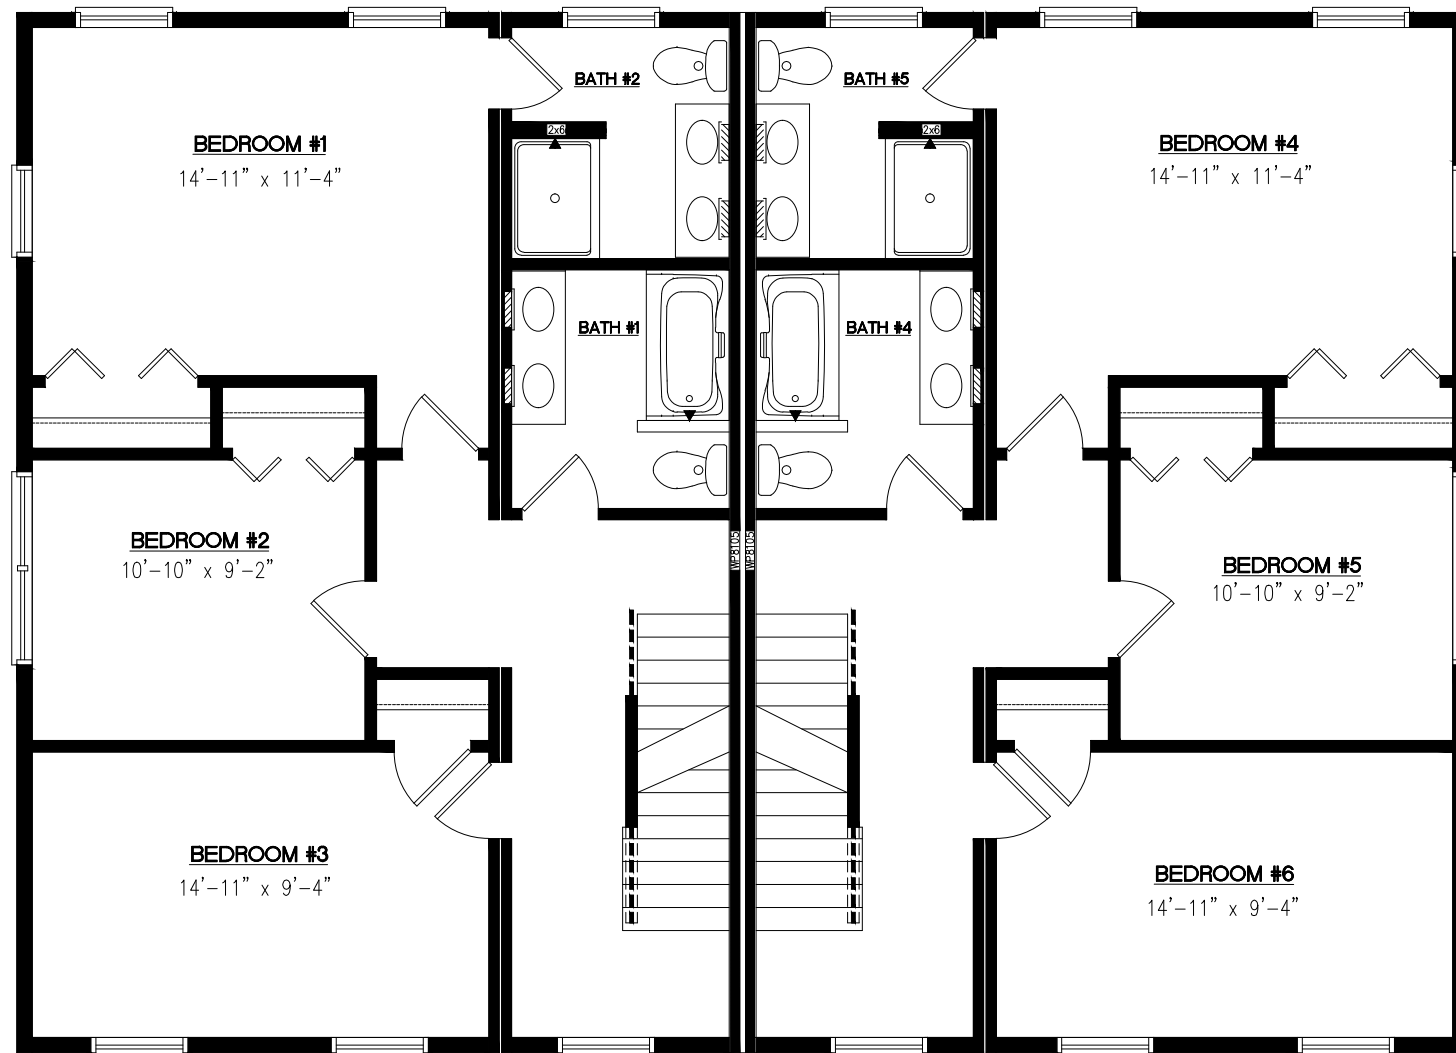

TWO STORY
SECOND STORY FLOOR

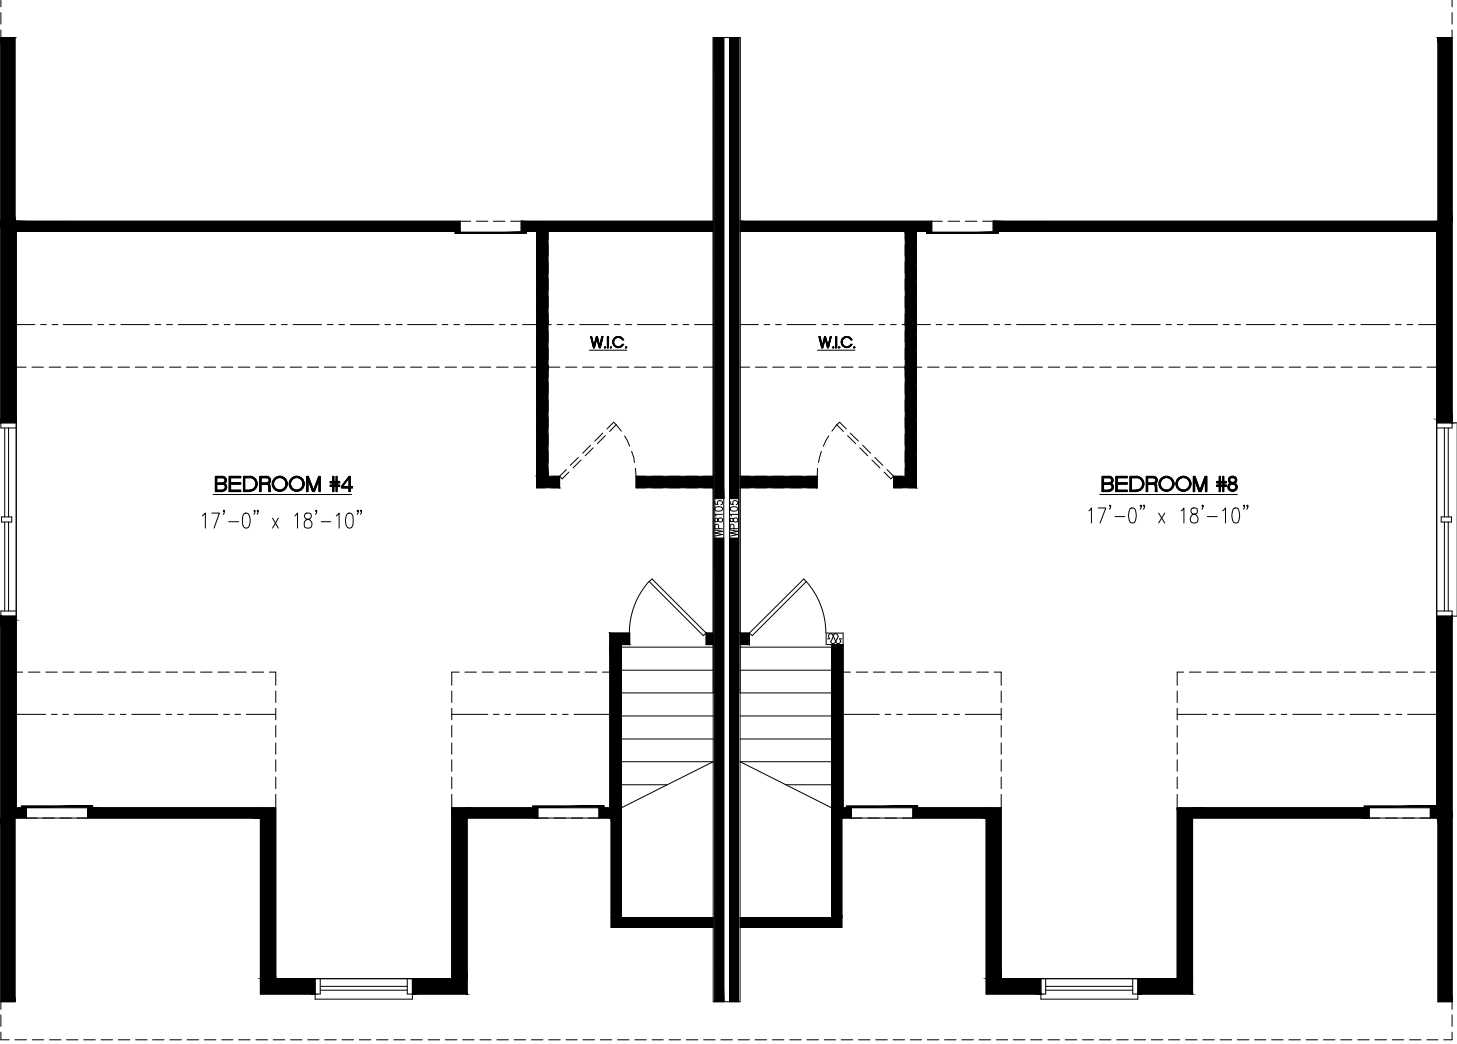

TWO STORY
PROPOSED THIRD STORY FLOOR