




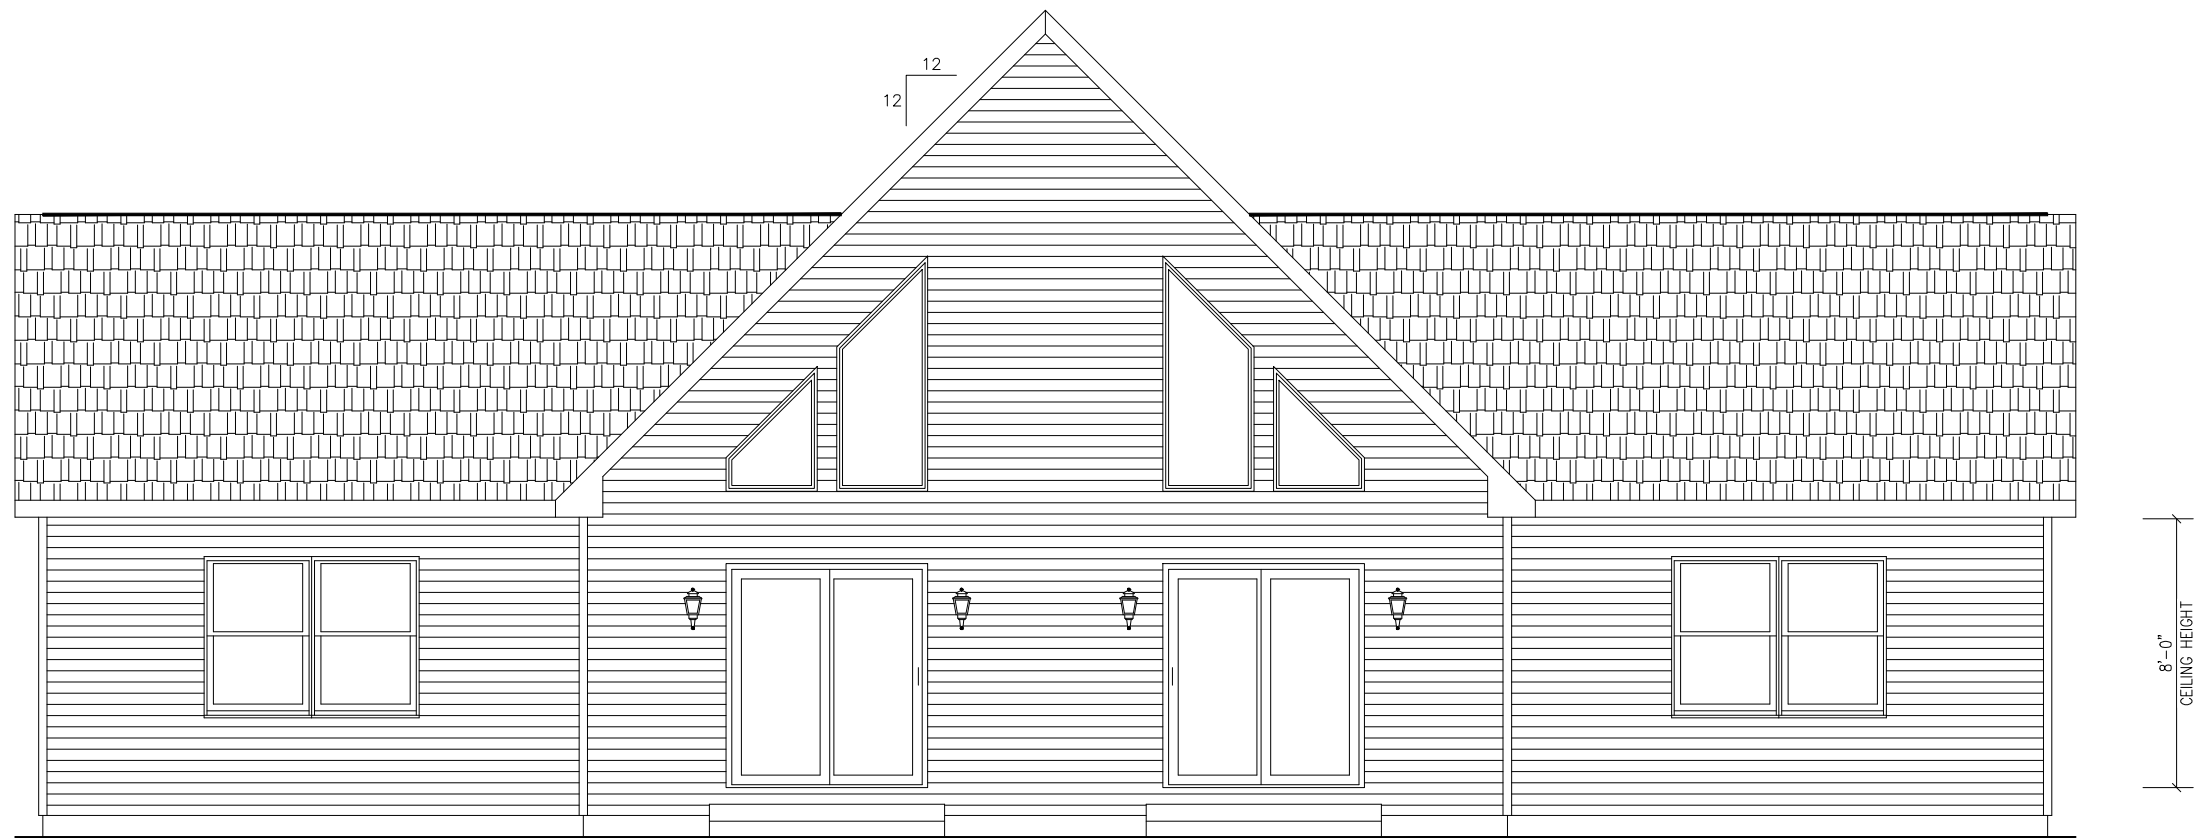


FRONT ELEVATION

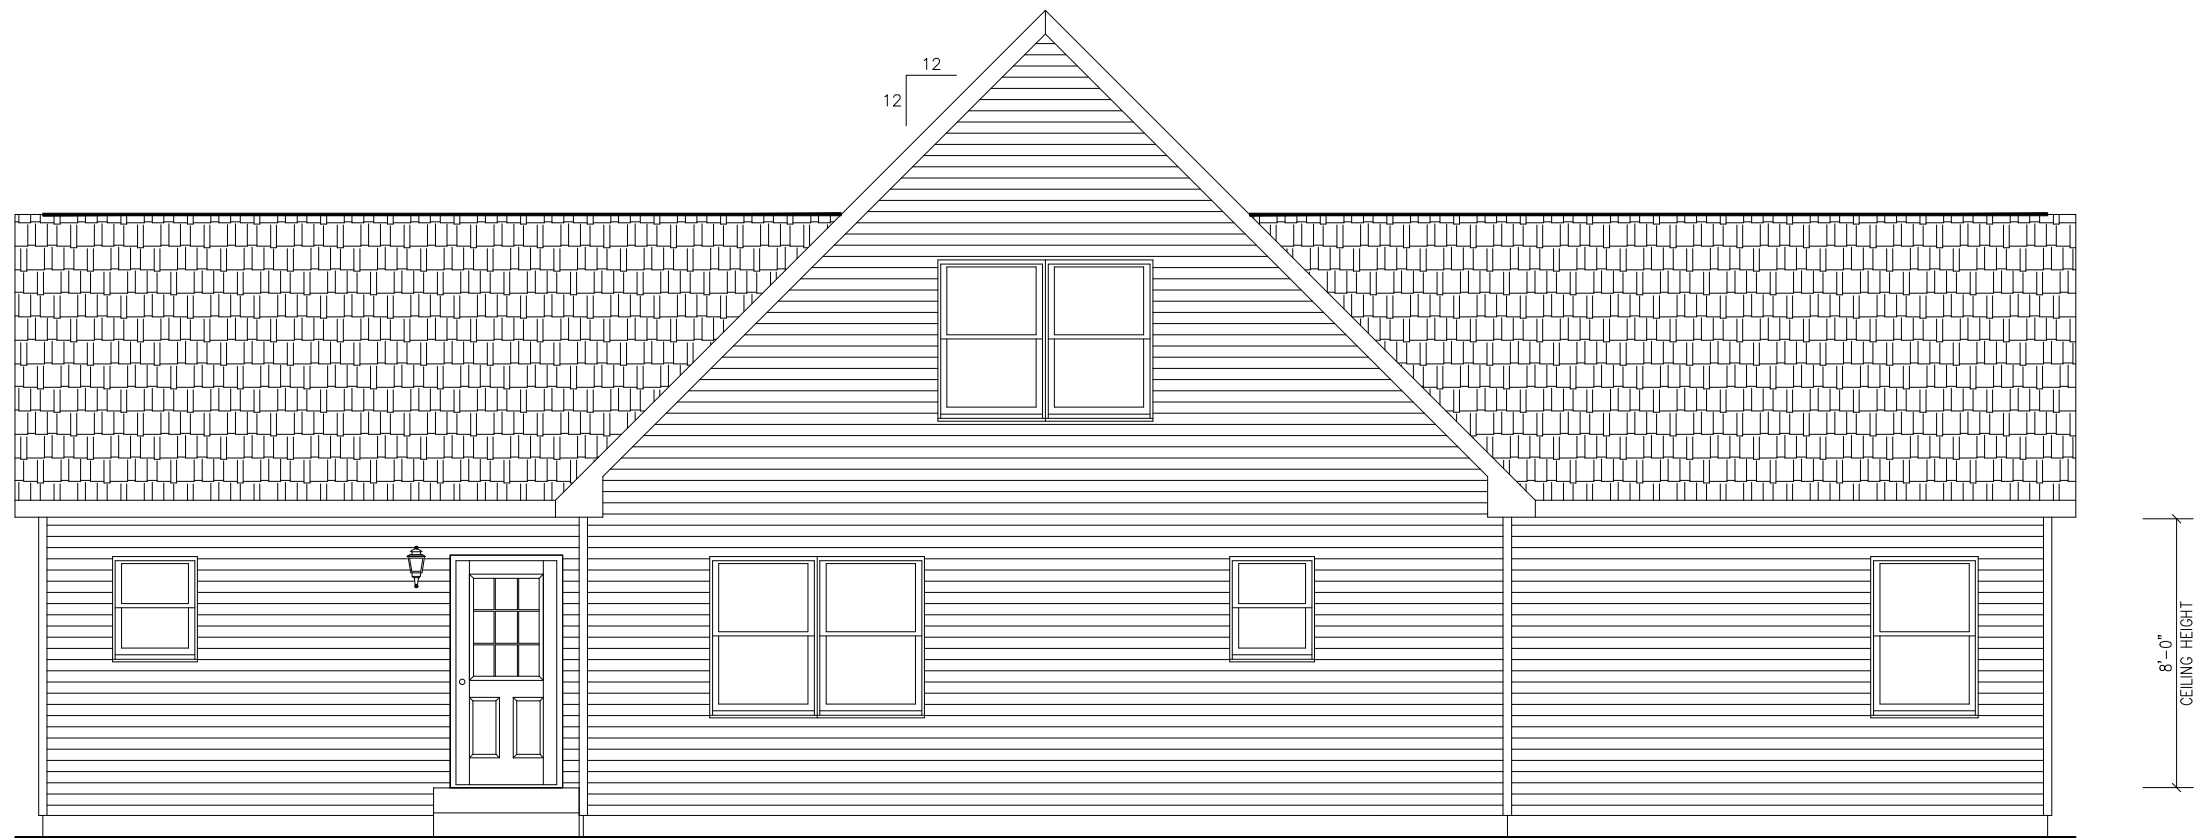


REAR ELEVATION

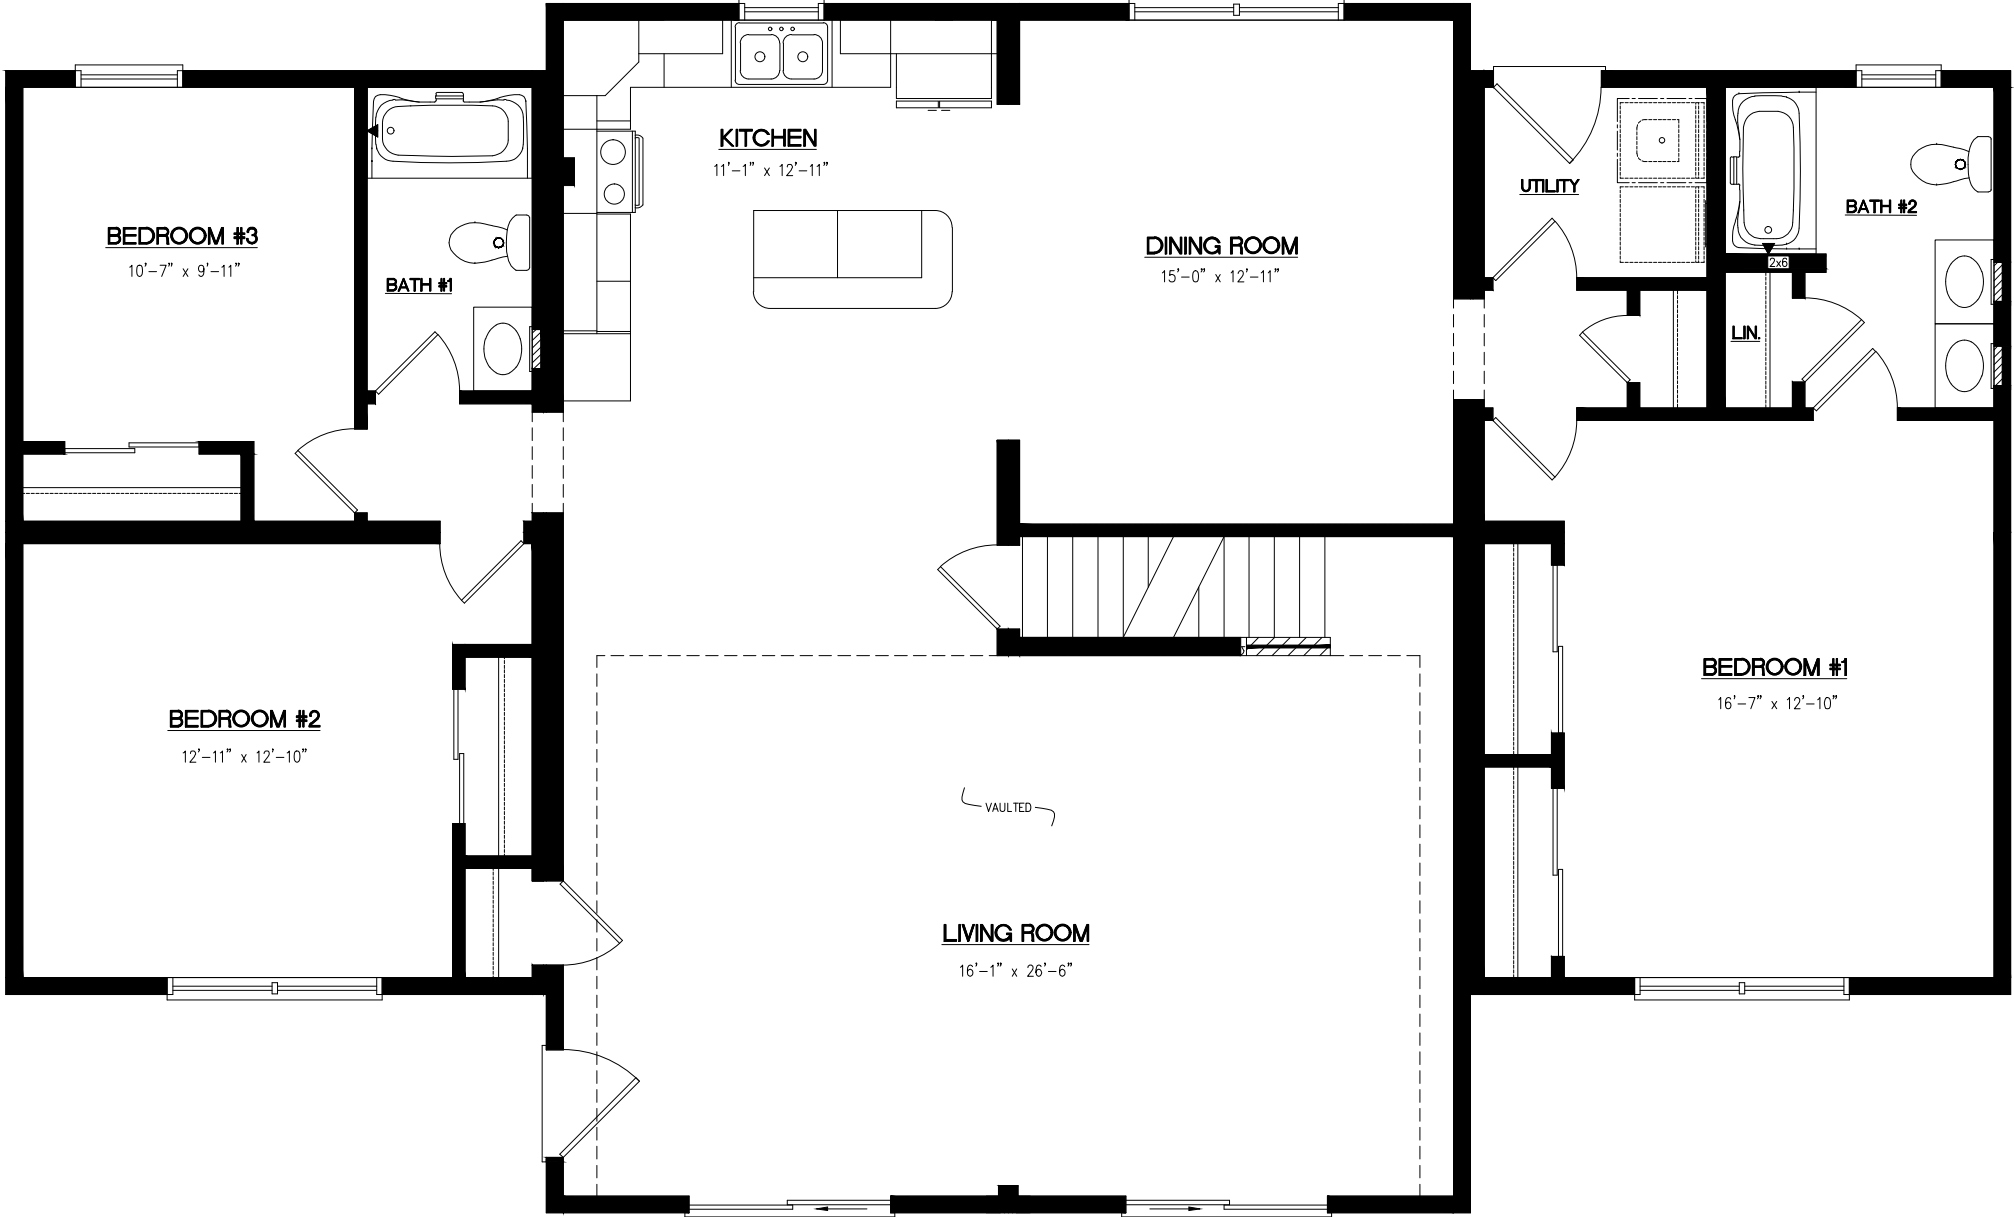

CAPE
FIRST STORY FLOOR

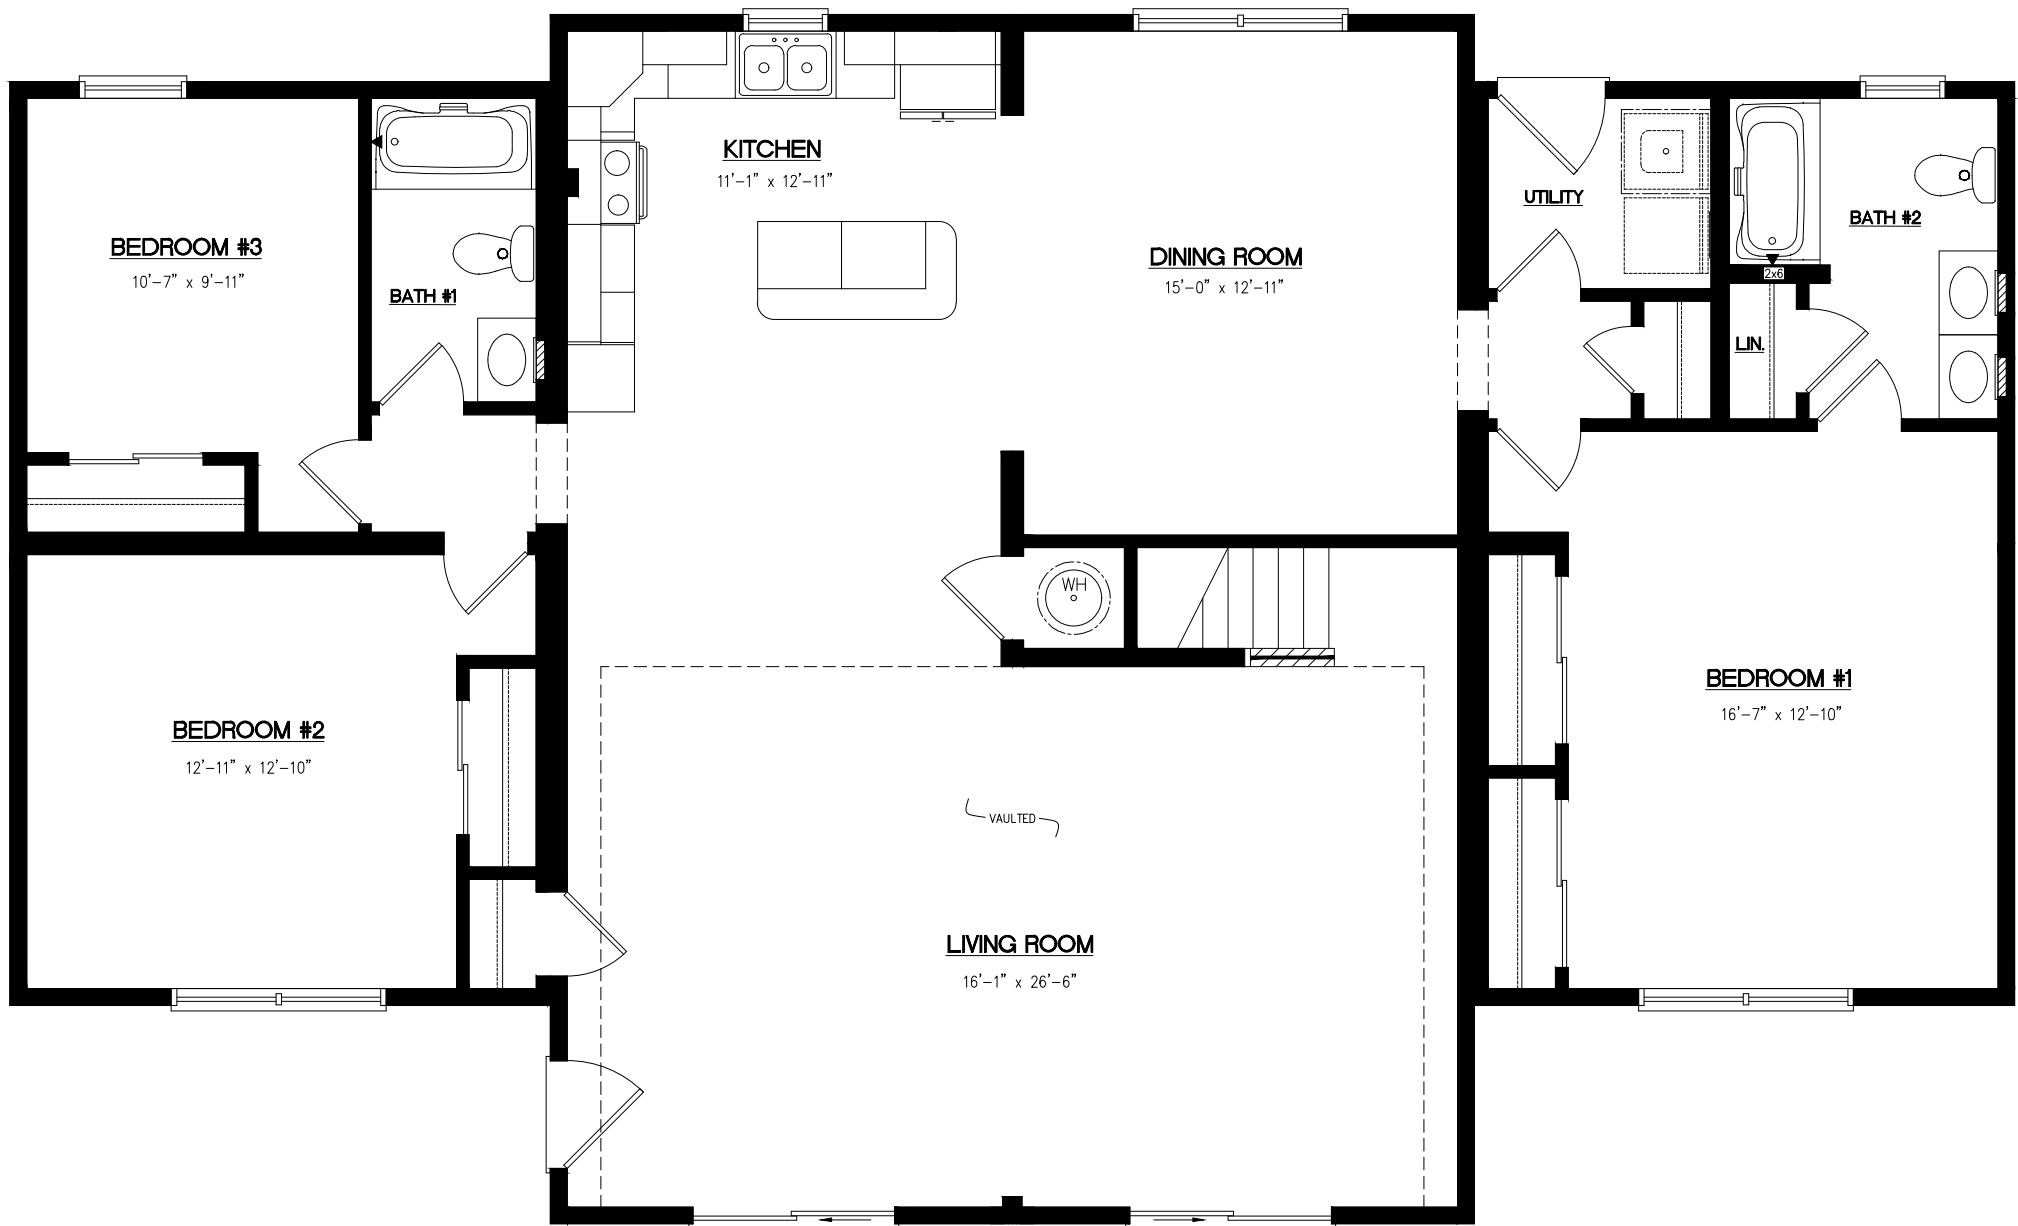

CAPE
FIRST STORY FLOOR
CRAWL SPACE OPTION

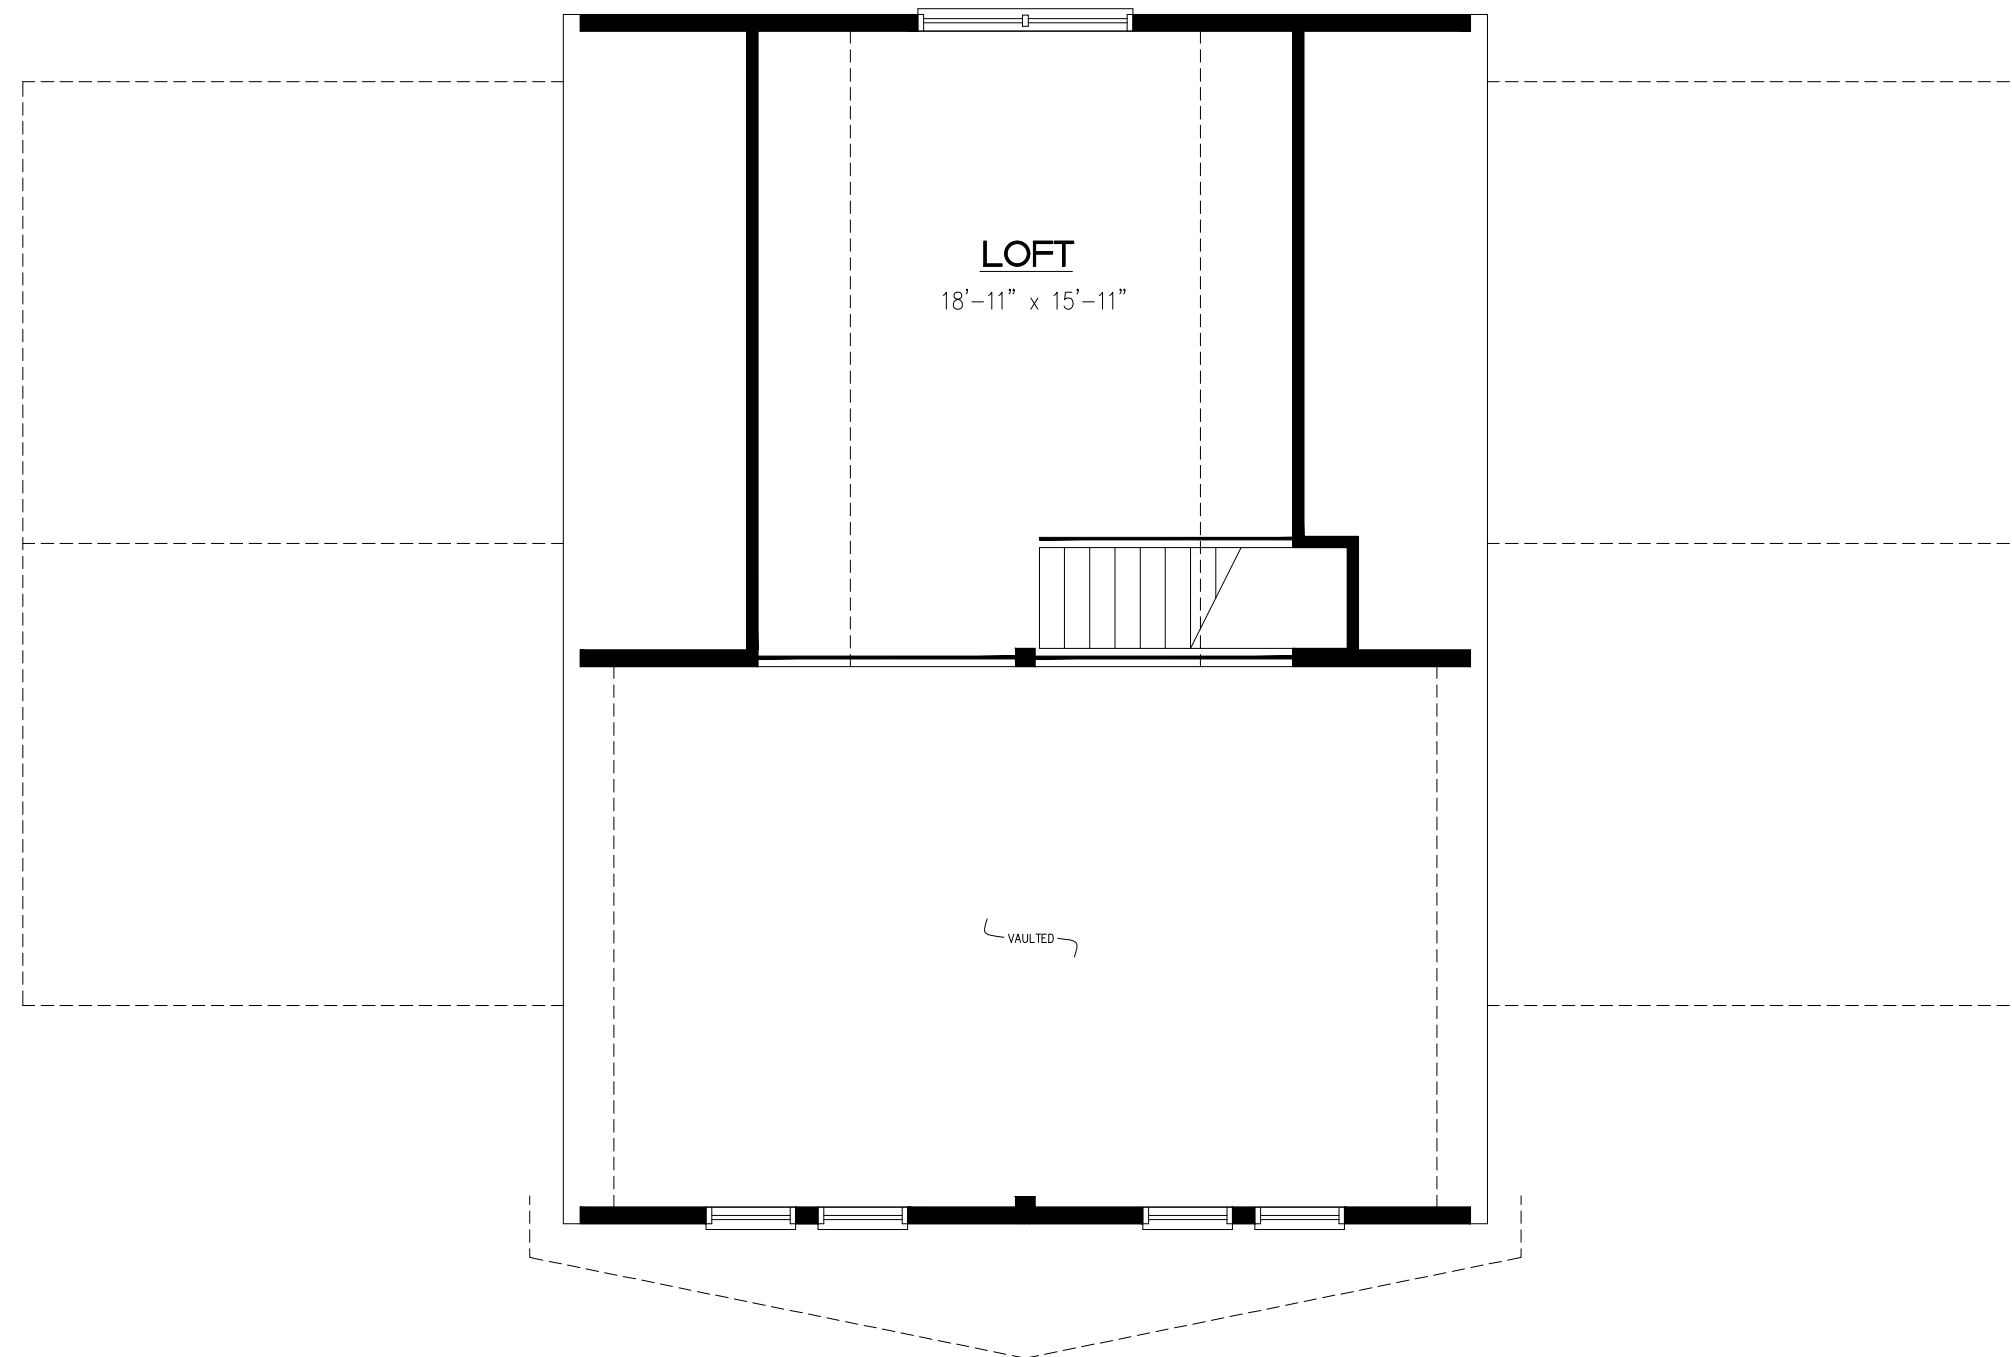

CAPE
SECOND STORY FLOOR