





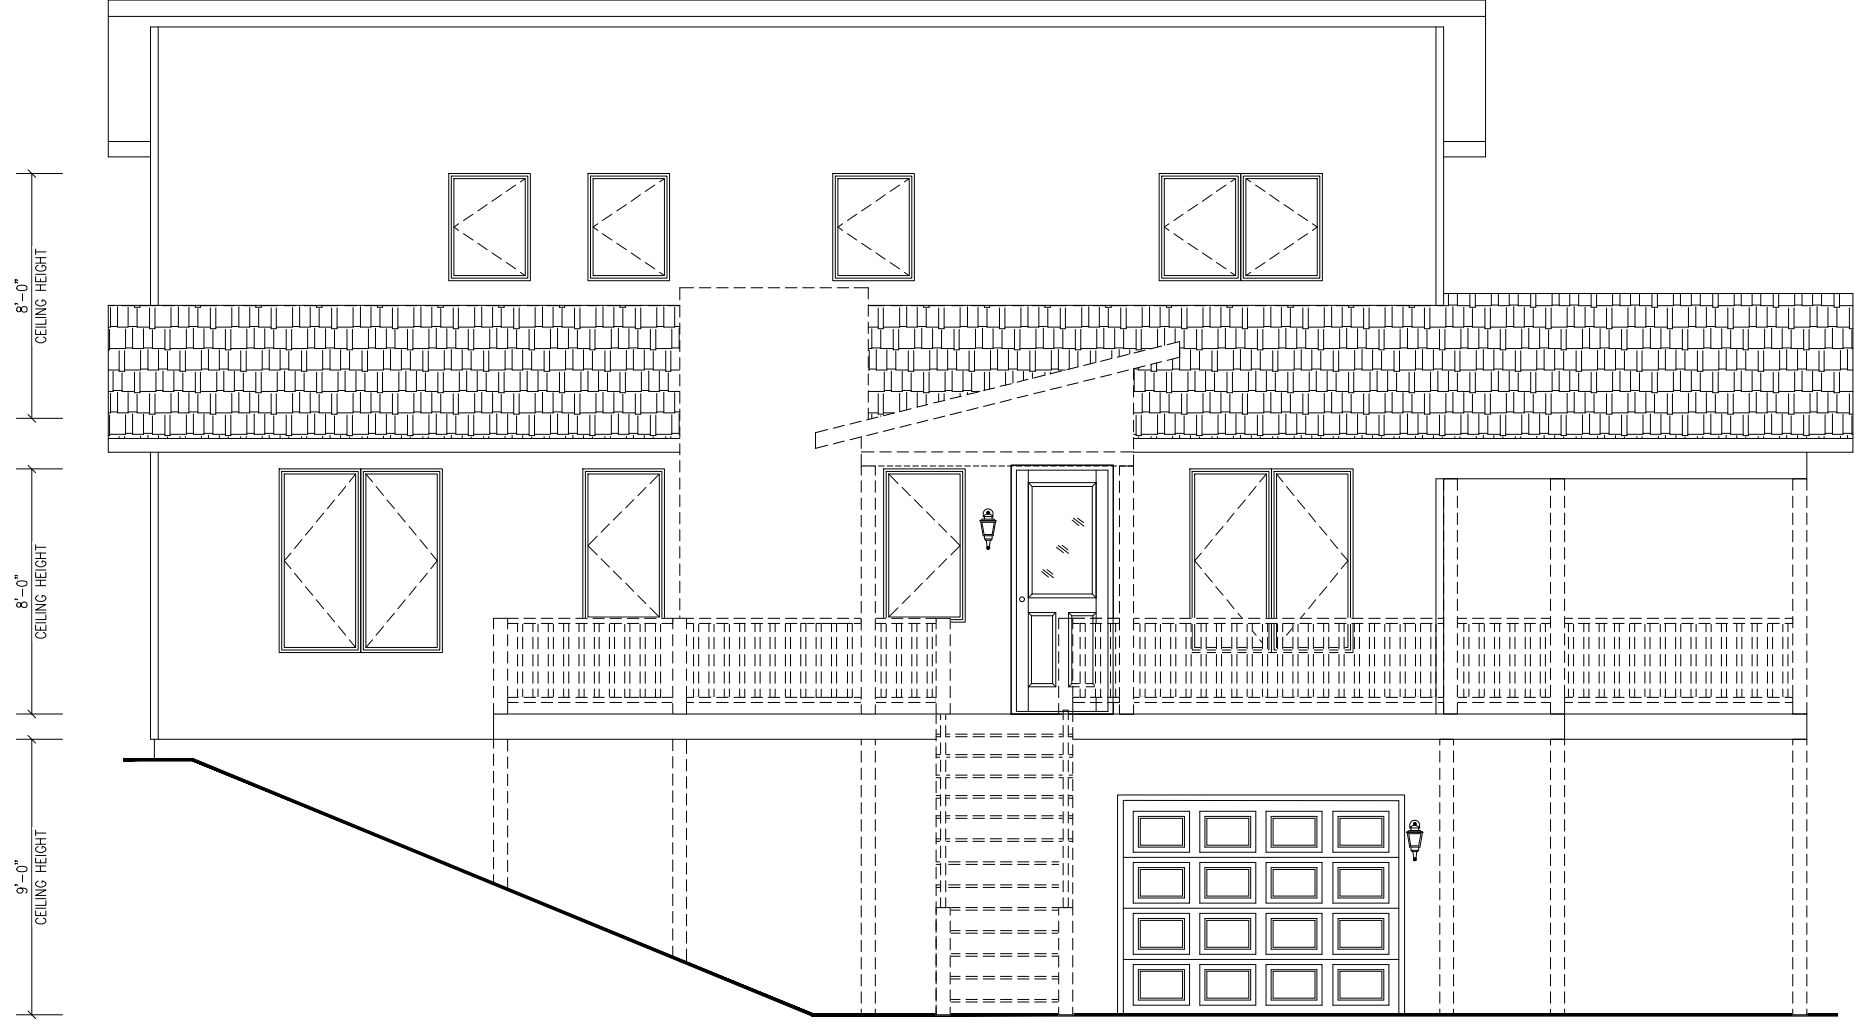


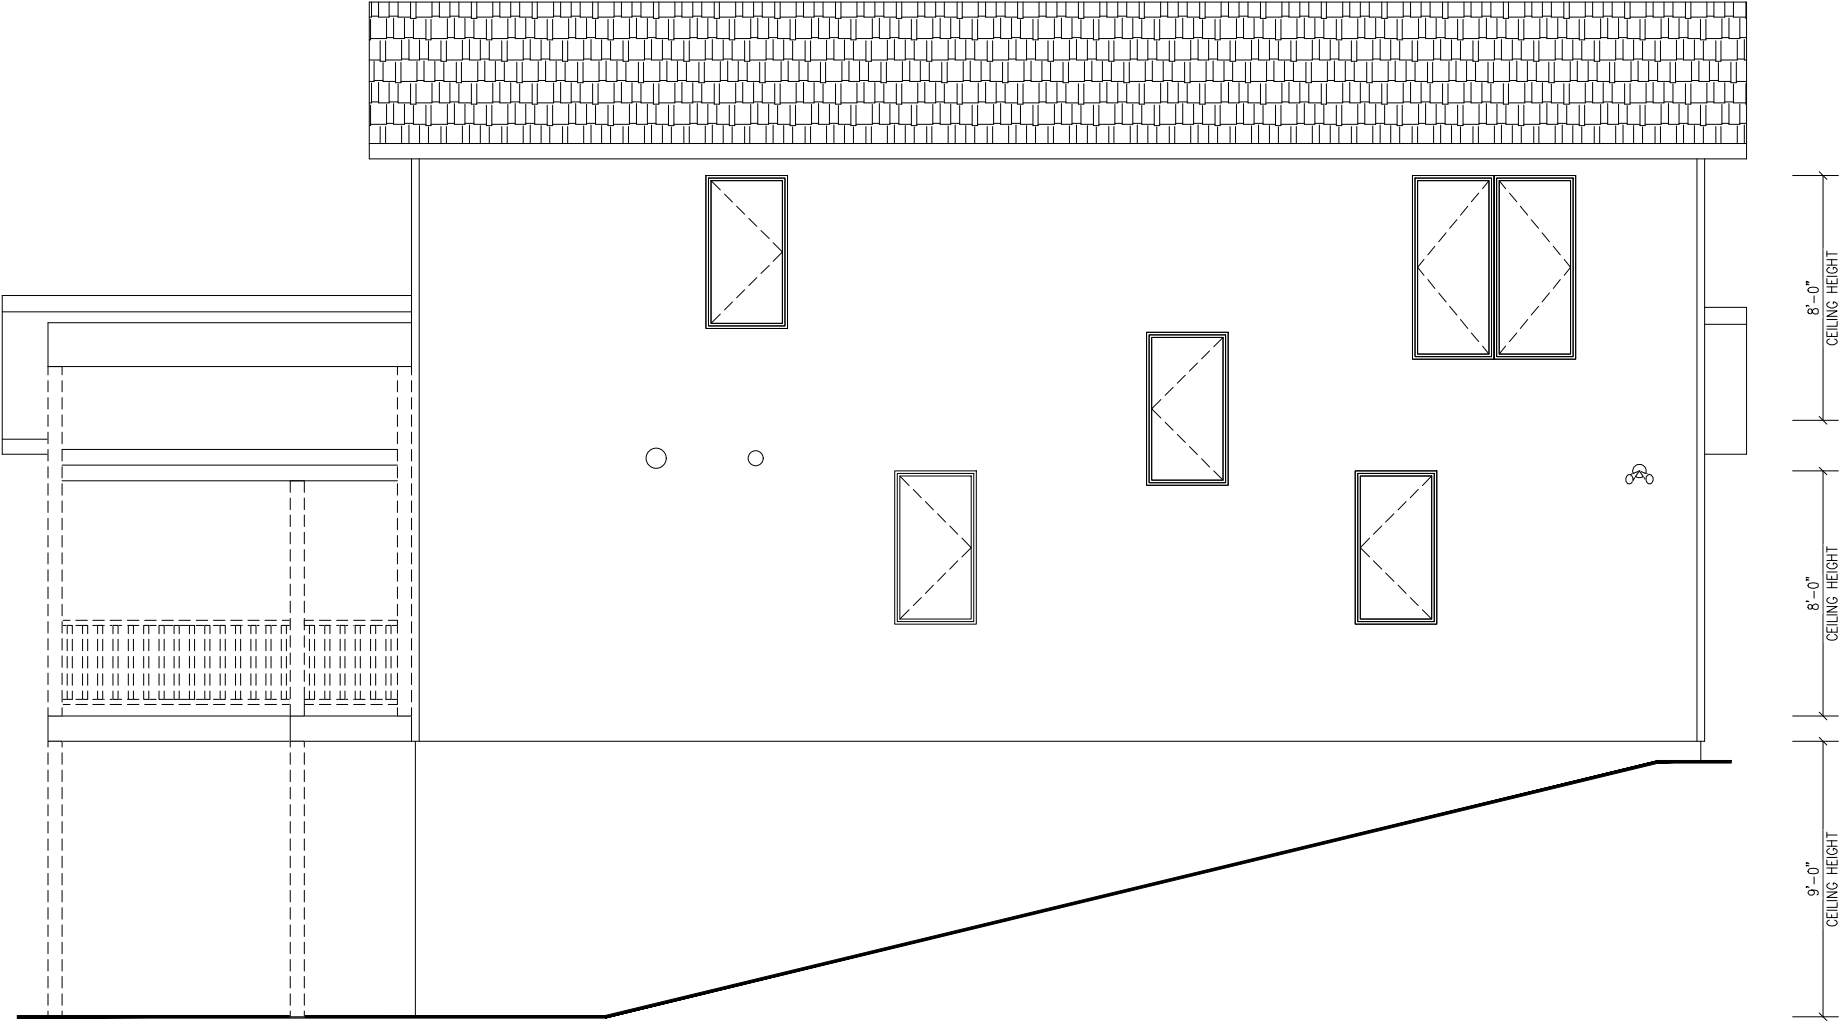


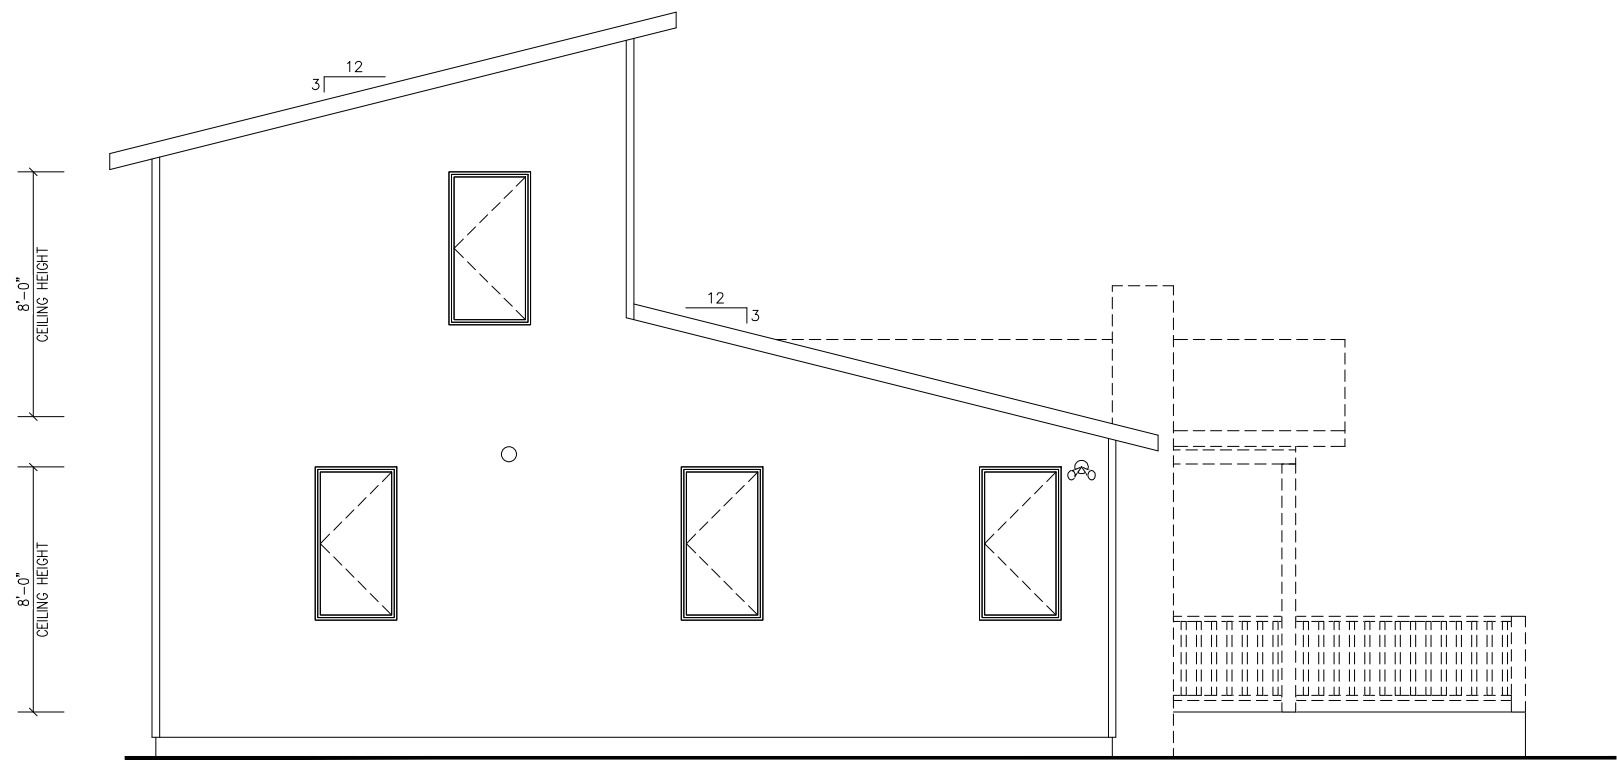

LEFT ELEVATION

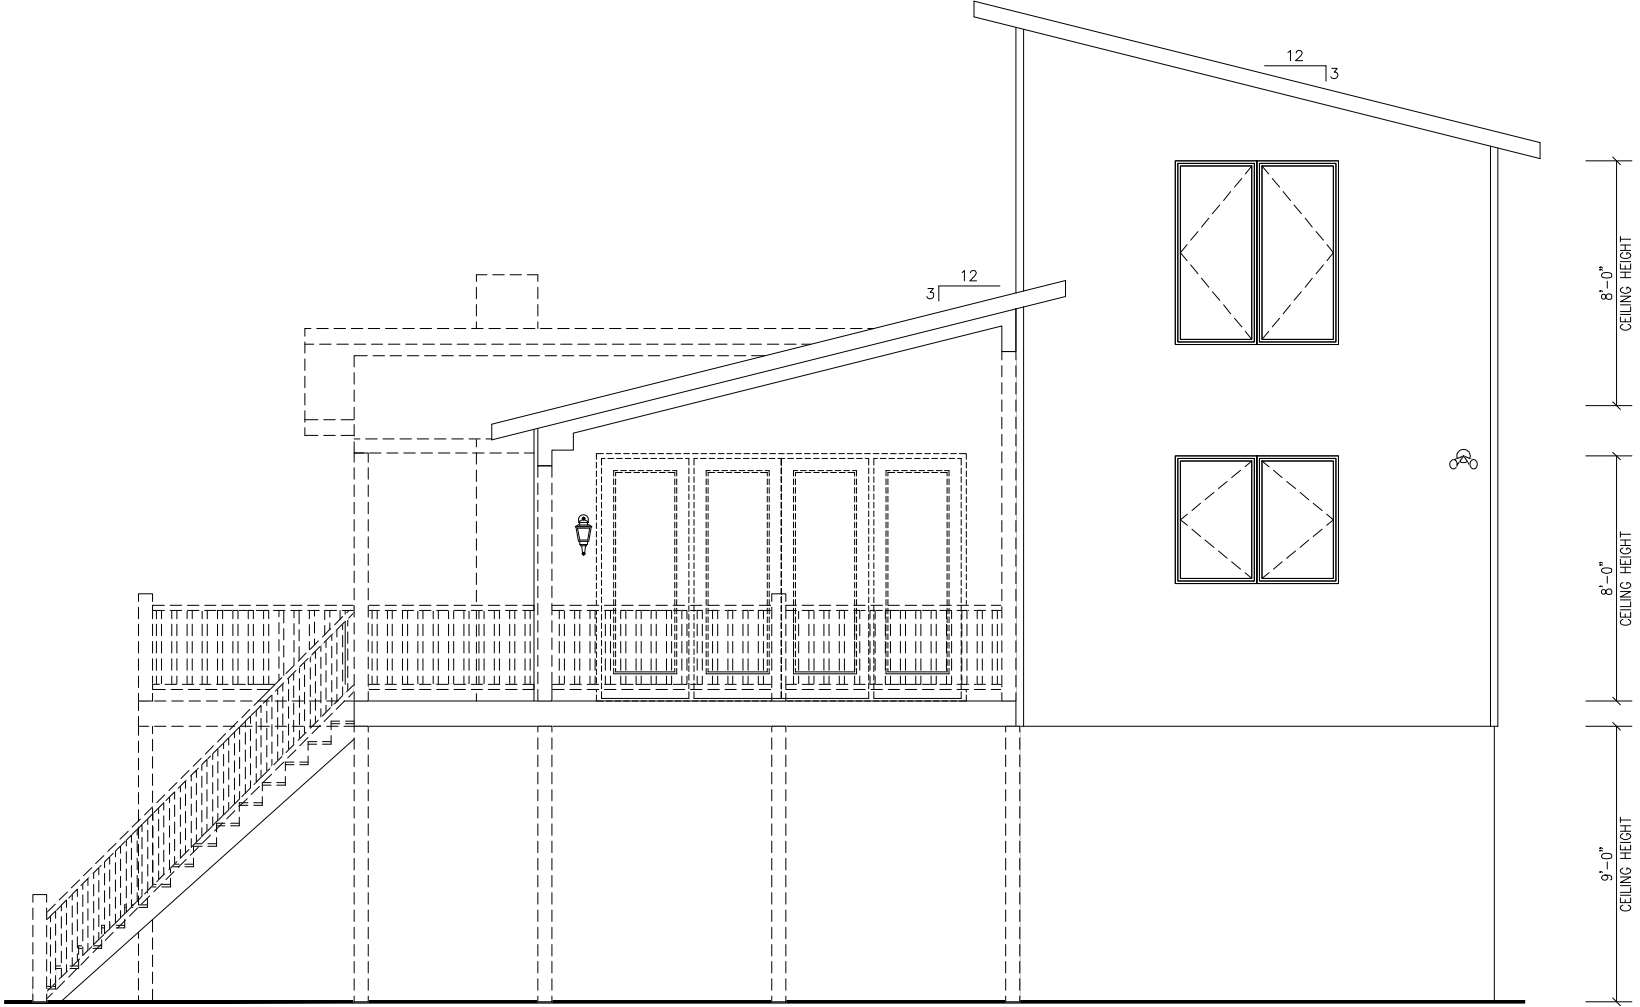

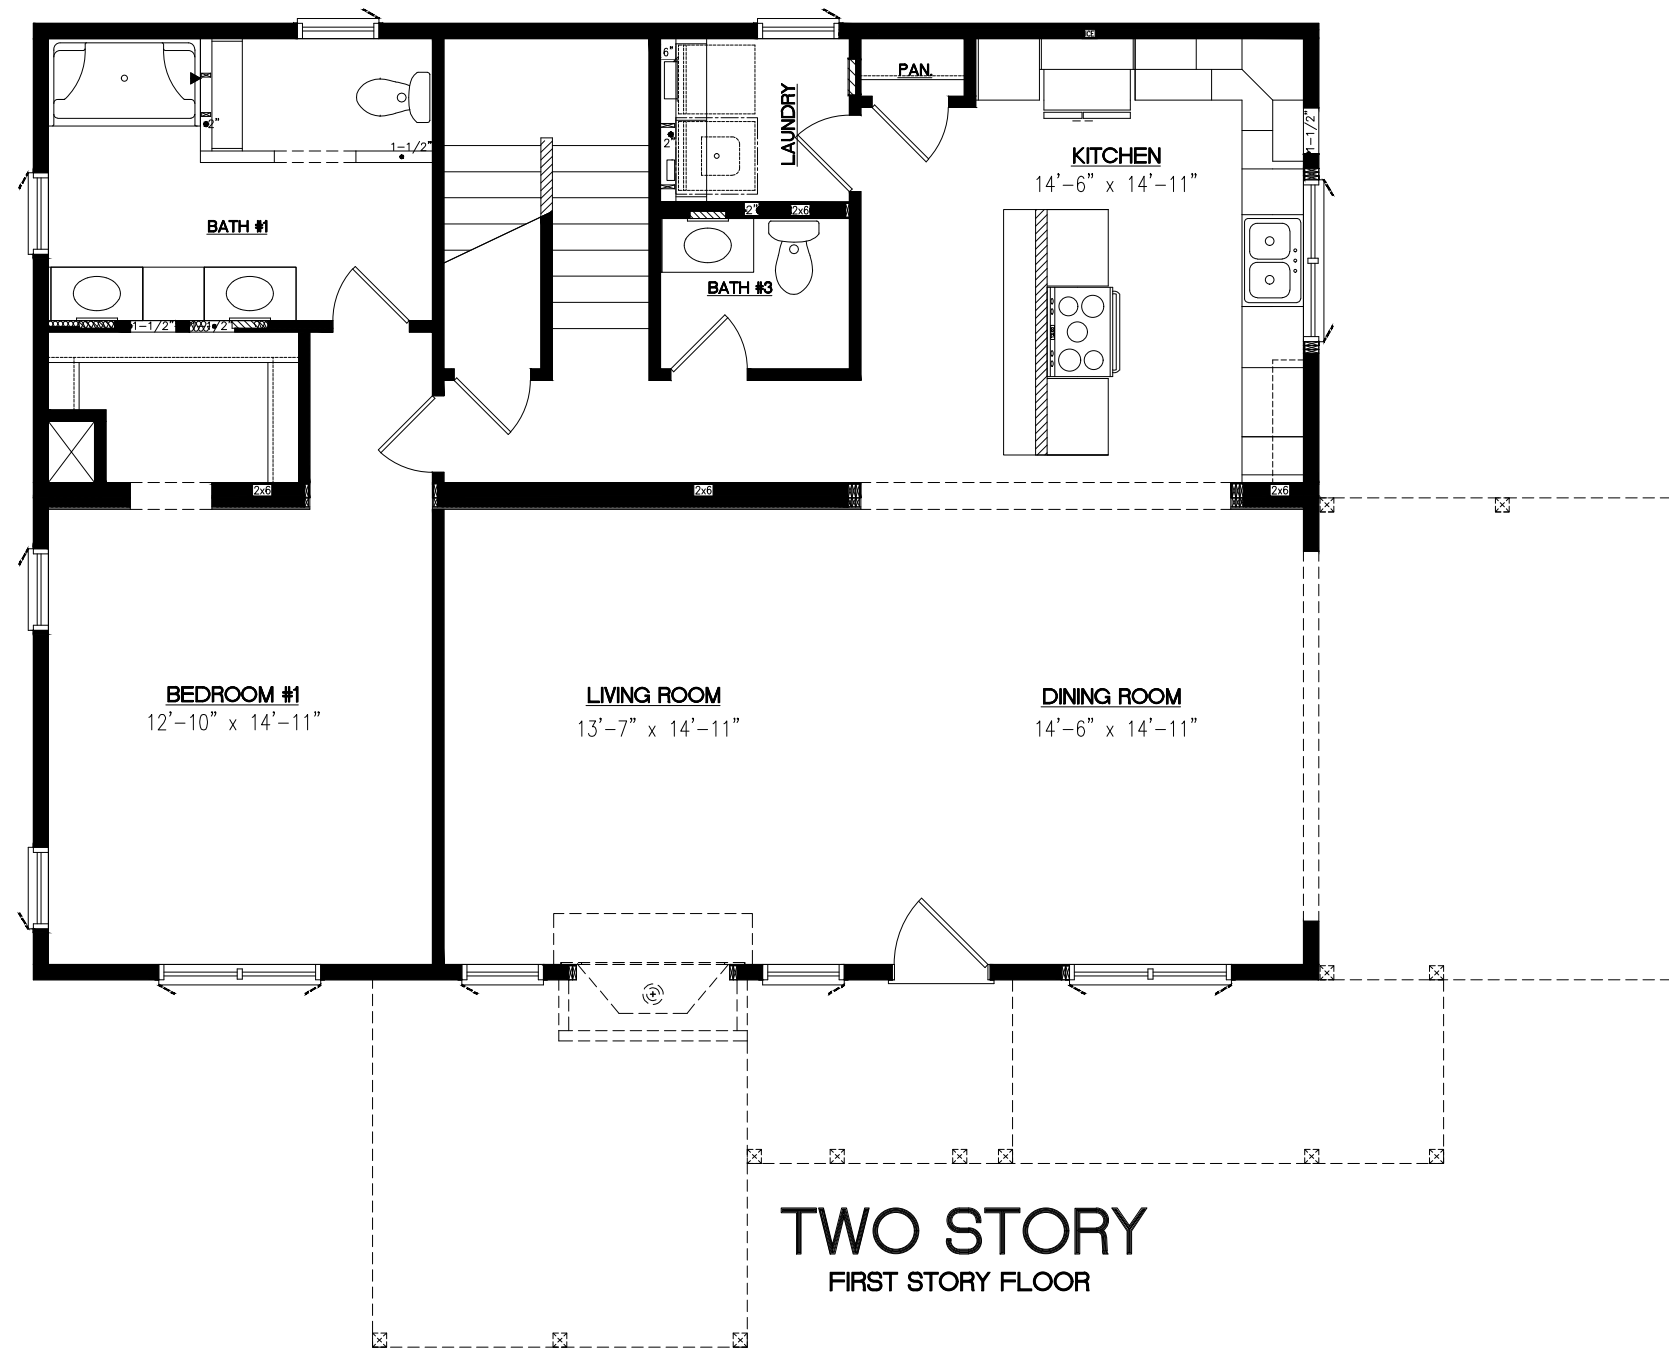

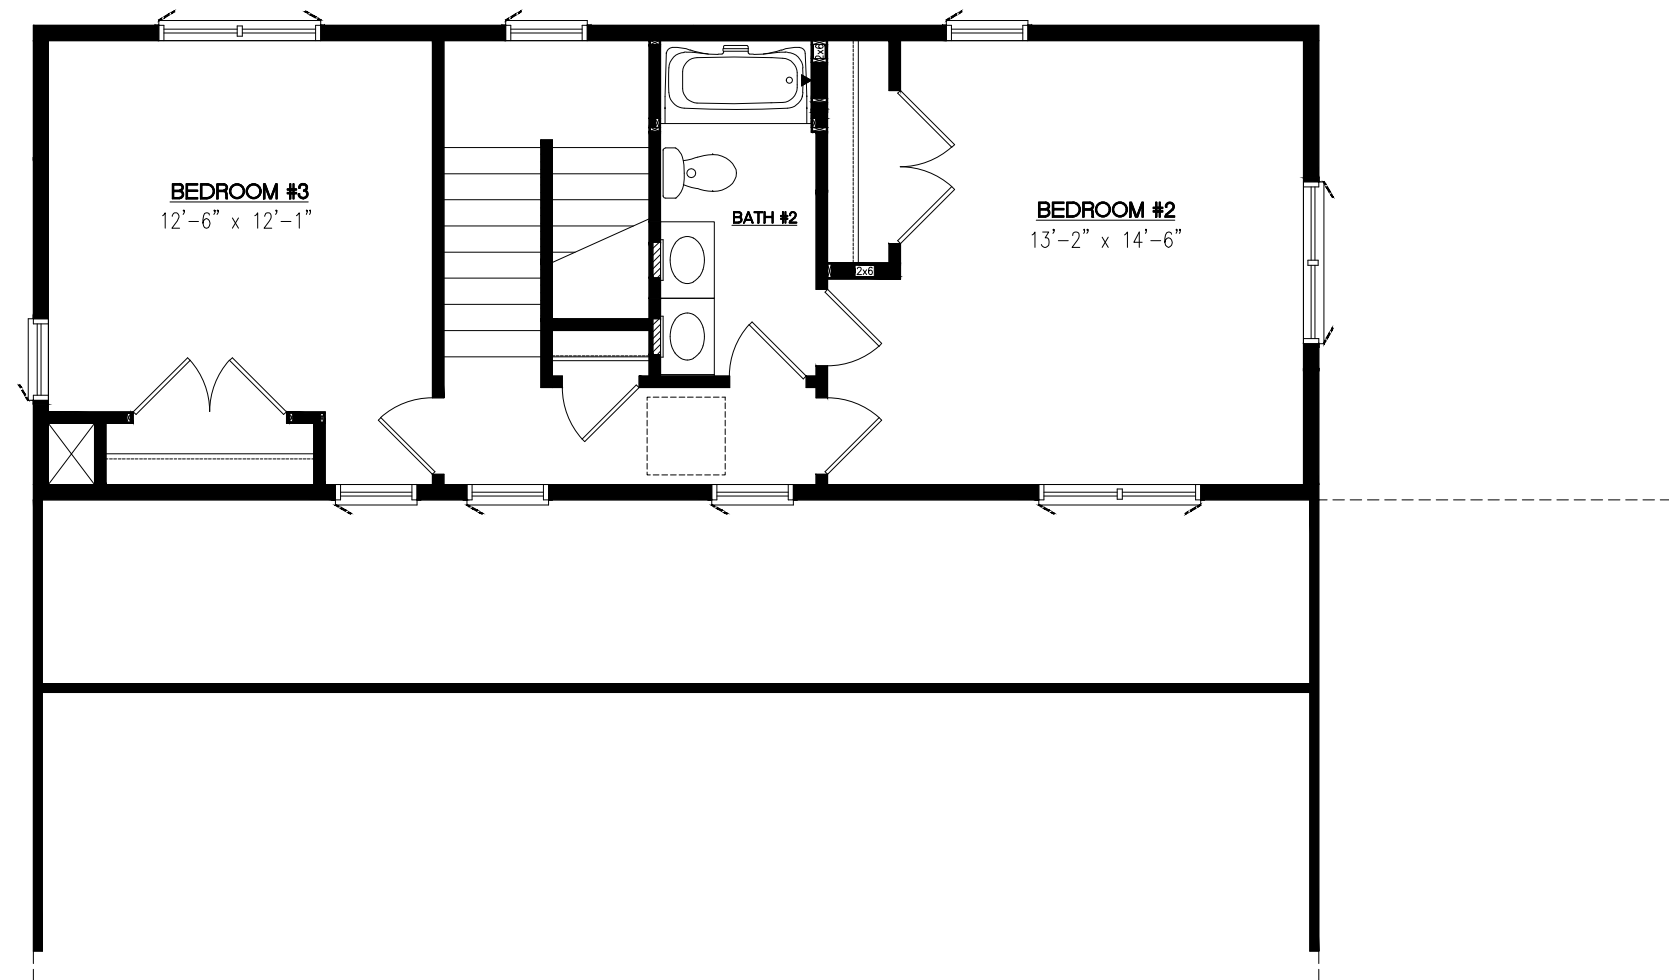

TWO STORY
SECOND STORY FLOOR