






FRONT ELEVATION

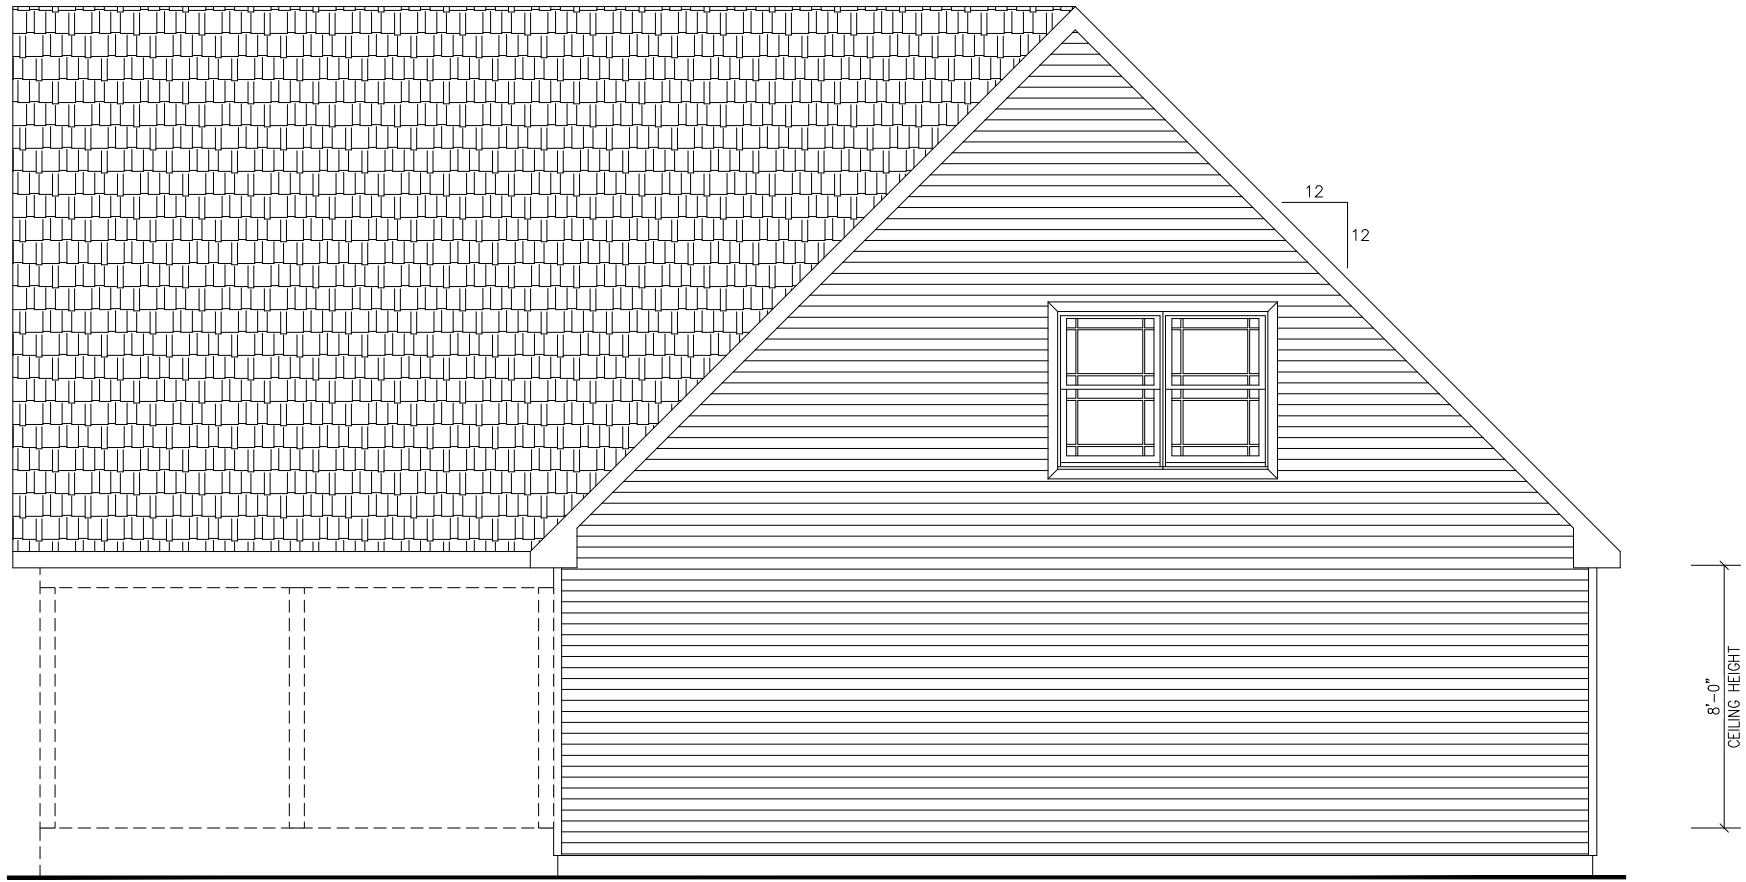

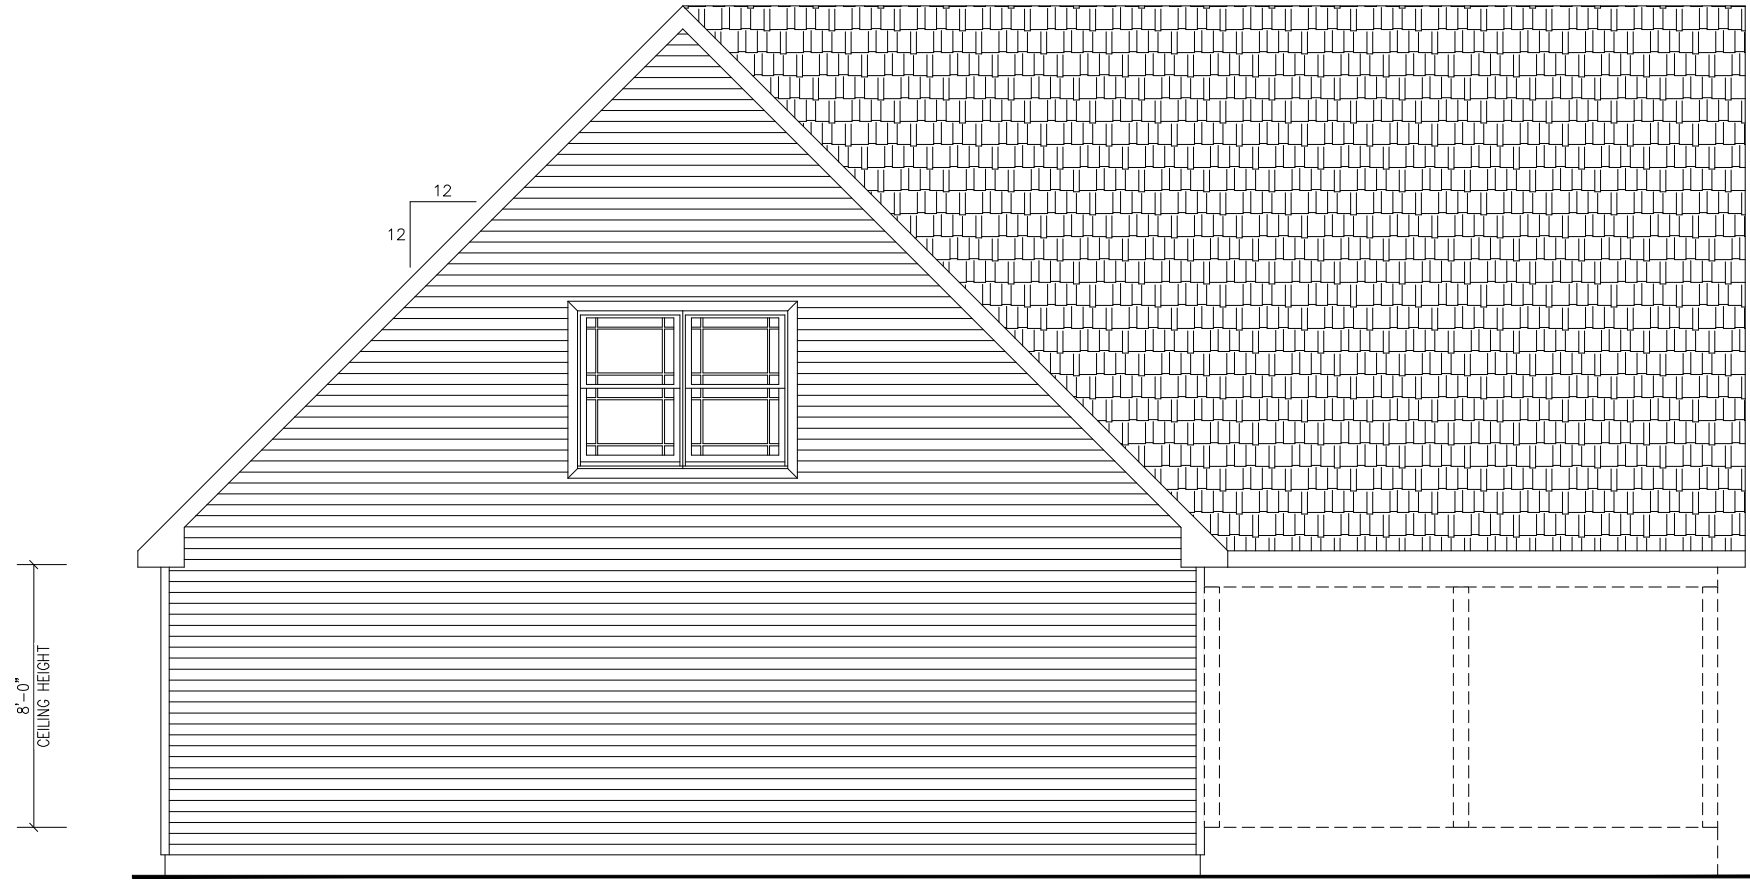

1ST FLOOR LAYOUT

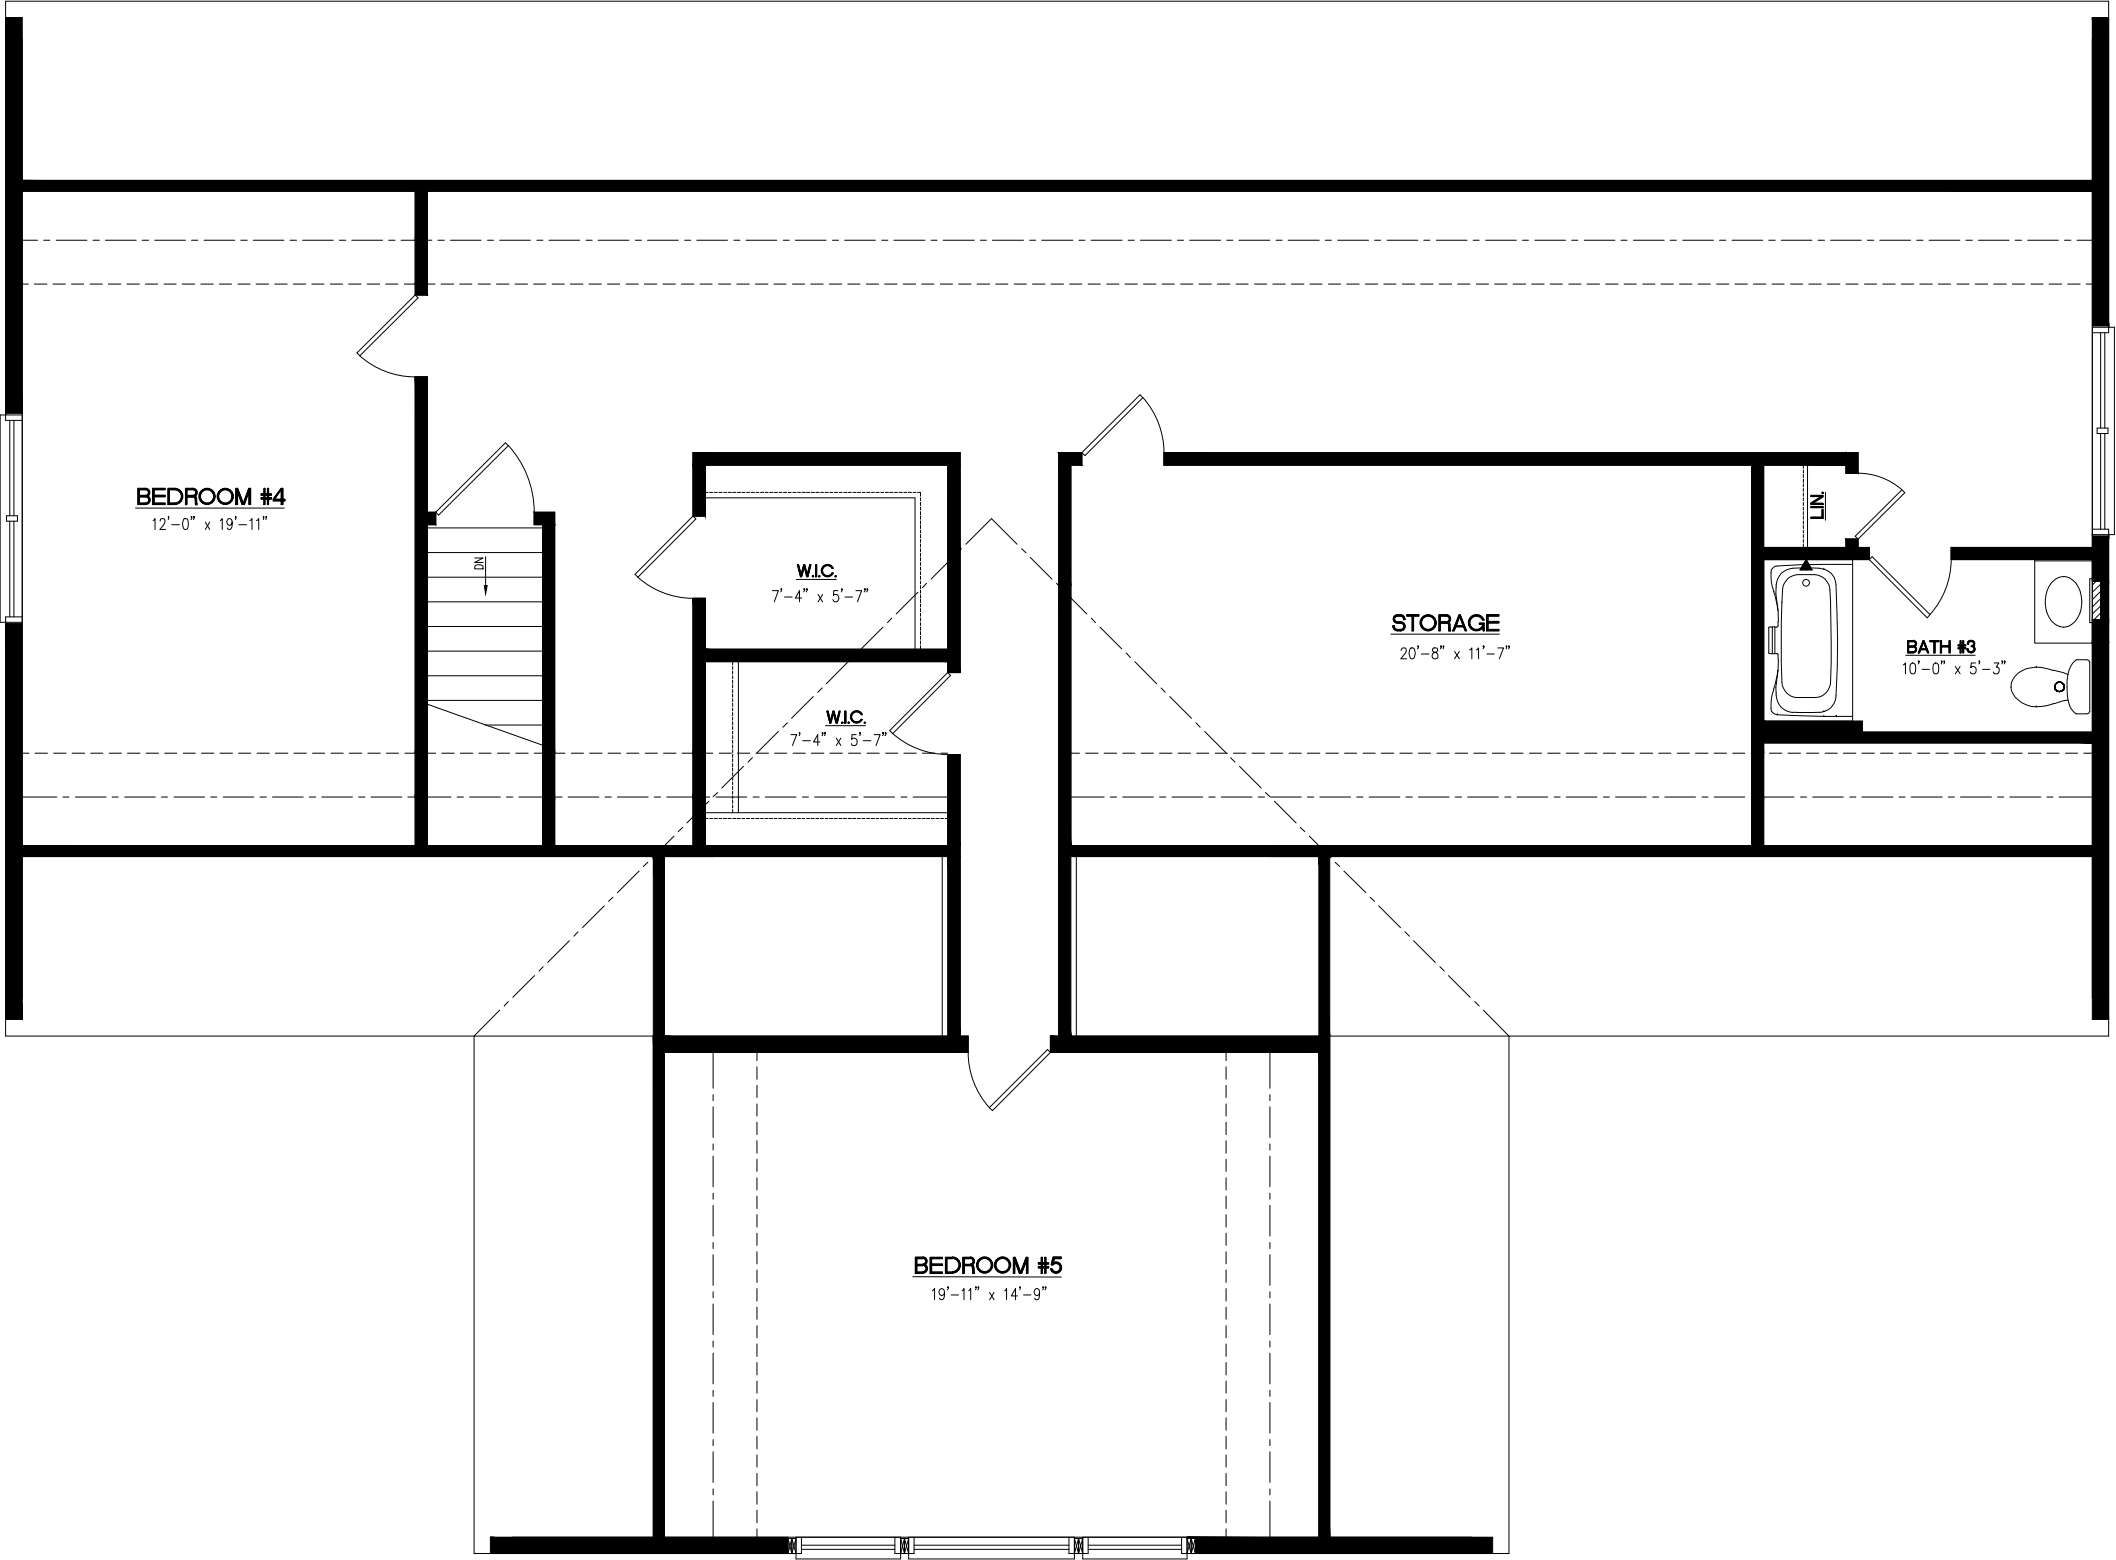

PROPOSED 2ND FLOOR ONLY