

The image shows the interior of a restaurant named 'HENRI'. The space is filled with tables set for dining. In the foreground, a rectangular table with a white tablecloth is set with white plates, glasses, and a lit candle in a brass holder. A blue upholstered chair is visible behind it. To the right, a round table with a white tablecloth is also set with plates, glasses, and a lit candle. It is surrounded by dark wooden chairs with light blue seats. In the background, there are more tables, some with red upholstered chairs, and a bar area with a counter and various items on display. The walls are decorated with framed pictures and mirrors. The floor is made of hexagonal tiles. The overall atmosphere is warm and elegant.

HENRI



Just beyond our doors, a gem tucked away in
the heart of Covent Garden.

A celebration of Parisian bistros, as seen
through a British lens. Behind the menu, the
renowned chef Jackson Boxer and throughout the
space, a renewed vision of designer
Dorothee Meiliichzon – a tapestry of sumptuous
red velvet, marble and wood tied together
through cream tablecloths and candlelight.

Each dish, a tribute to the incredible talent
of the French capital, a whimsical
interpretation of Boxer's favourite Parisian
dishes. A Seaweed Canelé with Sour Cream &
Trout Roe as a snack, with Carrot Râpée, Black
Olive & Sesame and then Steak Frites with
Sauce Henri to follow.

Welcome to Henri. We're open every day for
breakfast, lunch and dinner,
or even just for a drink.



THE MEZZANINE

Perched above the main dining room, our mezzanine is a discreet space bathed in natural light.

The perfect location for an elevated experience where you can celebrate a milestone, hold a corporate gathering, host a press launch and everything in between.

The centrepiece of the room is a glass roof, offering beautiful light all day long and views of the night sky after the sun sets.

The Mezzanine can accommodate a comfortable seated party of 30 for breakfast, lunch and dinner and 35 for a standing reception.

Our exclusive enclave features a dedicated bar, media equipment, sound (music only), screen and projector.





THE MEZZANINE SETUP OPTIONS

We can offer multiple table set ups
in the Mezzanine for breakfast,
lunch and dinner.


For a party of 20 we can offer a comfortable
long table in the middle of the room.

For a party of 12 to 18 we can offer one
table in the middle of the room.

We can clear the centre of the room also
for standing drinks receptions and have
seating by the edges to maximise the room
for 35 people standing.

For meetings we can offer U-shape
either facing the screen or presenting,
boardroom setup, theatre and chairs
all facing the screen.


U SHAPETABLE

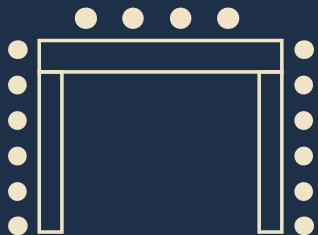

PANEL/ THEATRE



2 LONG PARALLEL TABLES

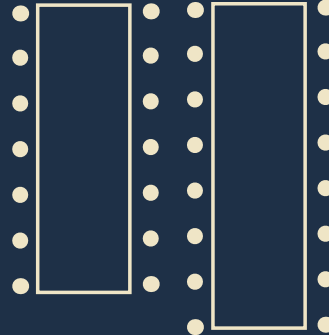

1 LONG TABLE/BOARDROOM



Henri is available for exclusive hire, offering access to the Mezzanine, ground-floor restaurant, bar, and outdoor terrace.

The full venue accommodates up to 80 seated guests or 90 standing, split between the ground floor and the Mezzanine. The ground floor alone seats up to 50 guests across several large tables.





HENRI

GROUND FLOOR RESTAURANT

TABLE 1 : Booth for 4 people

TABLE 2 : Booth for 4 people

TABLE 3 TO 5 : 6 people

TABLE 6 TO 8 : 7 people


CHEFS TABLE : 10 people

TABLE 9 TO 12 : 9 people

TABLE 14 : 5 people

TABLE 15 : 2 people seated
next to each other

TABLE 16 : 2 people seated
next to each other

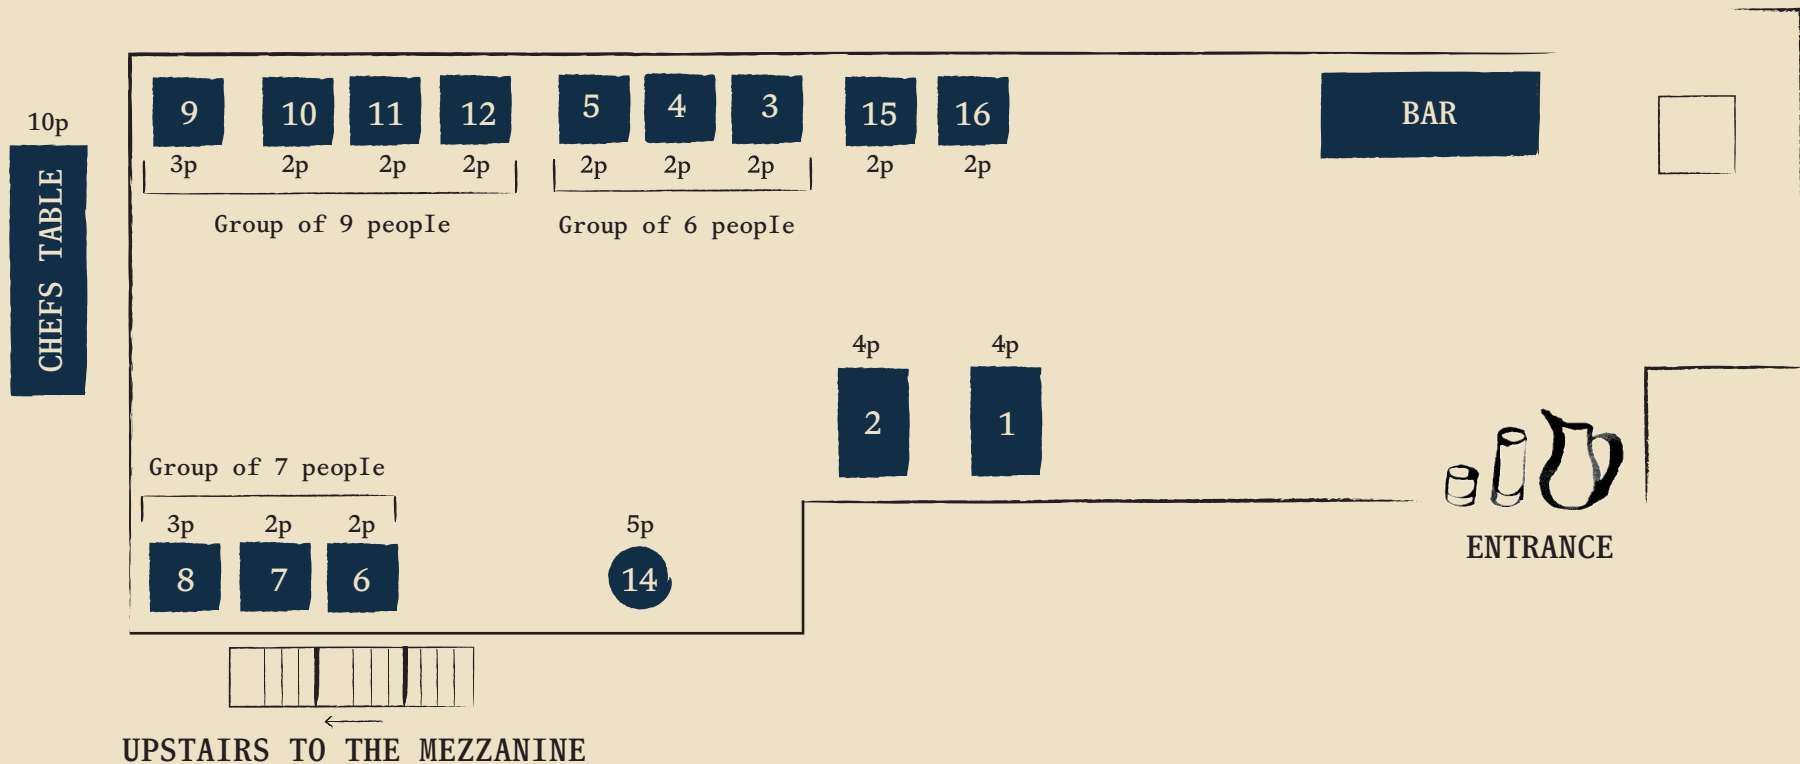

*this is not to scale

OUR FESTIVE FOOD OFFERING

At Henri, the cuisine is a reflection of the timeless Parisian bistro, weaving Jackson Boxer's take on French dishes throughout.

We can offer a £50 per person Set Menu
or a Sharing Menu, starting from
£75 per person.

We can accommodate allergies and
dietary requirements so please let us know
in advance of your event if there are any.





ADDITIONAL OFFERINGS

WE CAN PROVIDE:

- A Bespoke Drinks Menu
- Mezzanine Private bar (at an additional fee)
- Set or Sharing menus
- Sharing boards and canapés
- Full end-to-end event management
 - Access to our sound system for personal playlists
 - Access to our screen and projector (wireless connection) at no additional cost
 - Socket points available in the walls and floor for charging devices
 - Recommendations of Additional Suppliers

EXPERIENCES AT HENRI

COCKTAIL MASTERCLASS, WINE TASTINGS AND MORE

Discover the art of making cocktails,
soak up knowledge about your favourite
French wine region or host a Cognac
tasting session at Henri.

Take your team on an away day, and privatise
the mezzanine for a flower arranging
masterclass, or a team building workshop,
followed by lunch.

If you wish to book an experience-led event
please enquire for pricing and capacity.
We can also offer room rates for any guests
who require a space to stay overnight.





STAY WITH US AT THE



In the heart of the historic Covent Garden district, Henrietta Experimental offers an ideal location for the perfect getaway in London.

In two typically English buildings, the decor inspired by the architecture of Covent Garden and the design pays tribute to the very essence of the place by adding a touch of modernity.

The designer Dorothée Meilichzon has perfectly combined these tenets to offer a pleasant, elegant & relaxing place with its 40 rooms.

INFO & BOOKING:

sleep@henriettahotel.com

Tel: +44 203 794 5313

CONTACT & BOOKING

14, 15 Henrietta St
London WC2E 8QH


To enquire about an
event please email
ukevents@expegroup.com

We are available to book for events
throughout the day, including
breakfast, lunch dinner and
cocktail receptions.

WHERE TO FIND US:

Tube stations :

- Covent Garden (4 minute walk)
- Leicester Square (5 minute walk)
- Charing Cross station
(6 minute walk)

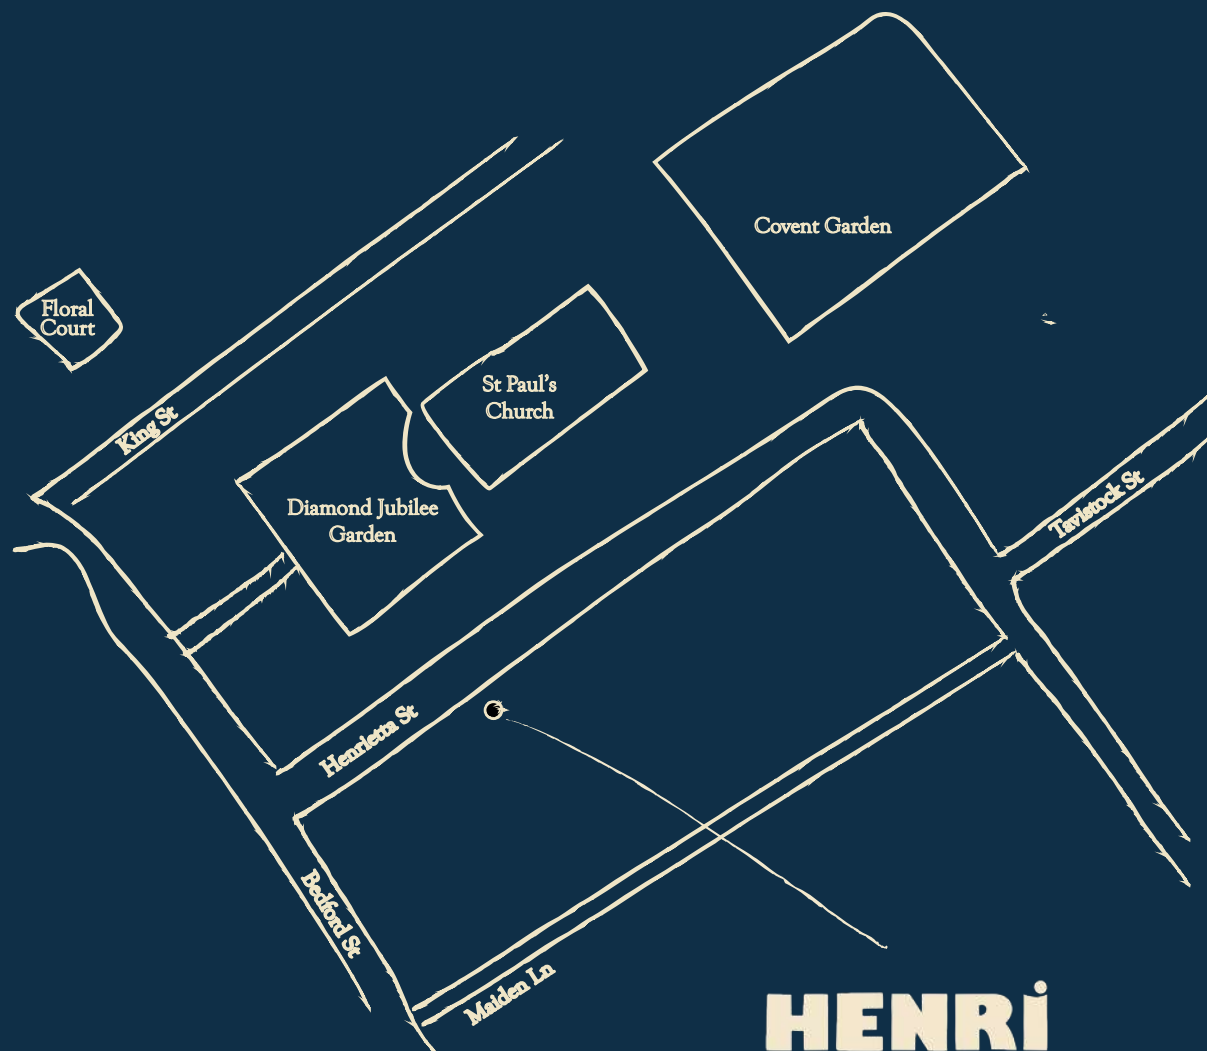



HENRI