



NOVÁ MYSLIVNA

2.4.10

4. NP | 4 + kk
4th floor 3 bdrm

1	Předsíň	9,96 m ²
2	Obývací pokoj + KK	41,12 m ²
3	Ložnice	12,33 m ²
4	Koupelna + WC	4,19 m ²
5	Chodba	9,79 m ²
6	Šatna	4,70 m ²
7	Koupelna + WC	6,51 m ²
8	WC	2,21 m ²
9	Komora	2,26 m ²
10	Šatna	4,12 m ²
11	Pokoj	15,11 m ²
12	Pokoj	15,54 m ²

Užitná plocha 127,84 m²




Podlahová plocha 142,22 m²

Balkón 24,21 m²

Celková plocha 166,43 m²

EXKLUZIVNÍ ZASTOUPENÍ

svoboda&williams | CHRISTIE'S
INTERNATIONAL REAL ESTATE

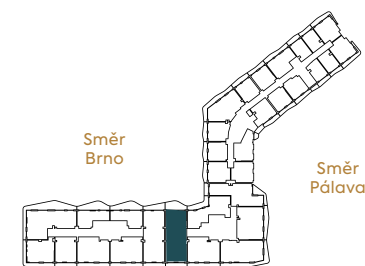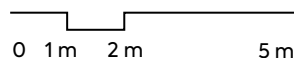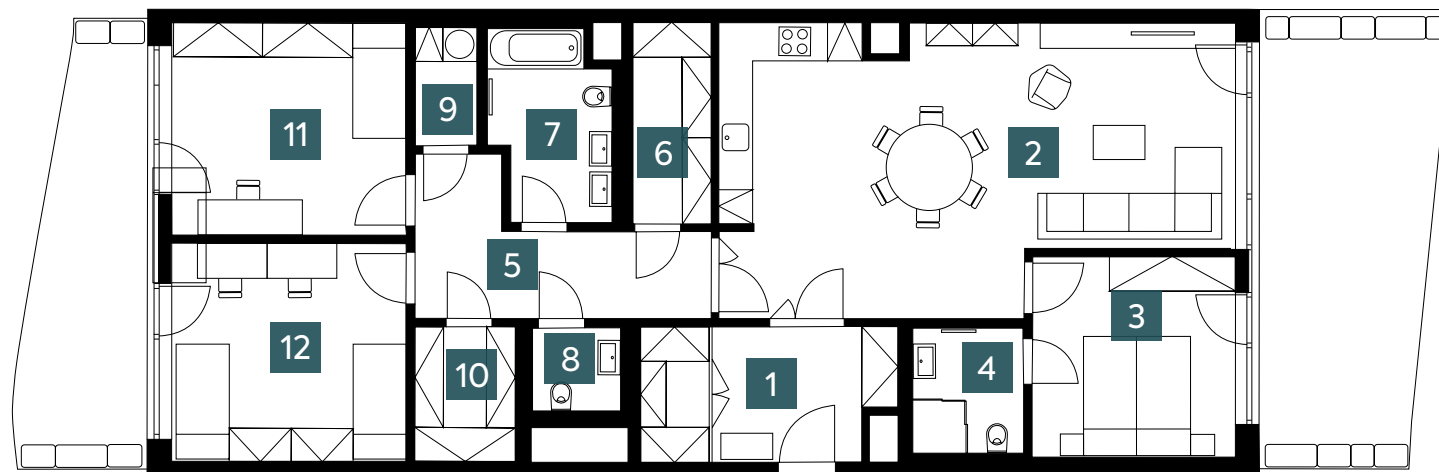

Plochy jednotlivých místností jsou pouze orientační. Kuchyňská linka, kuchyňské spotřebiče a sanitární vybavení v koupelně je součástí dodávky. Další vyobrazené zařízení v půdorysu (nábytek, elektrické spotřebiče, atd.) není součástí dodávky. Rozsah dodávky, specifikace konstrukcí, povrchové úpravy a vybavení jsou specifikovány ve standardním provedení, které je přílohou Smlouvy o budoucí kupní smlouvě. Orientační hrubý rozměr je kótován v mm (kótováno na zdivo bez omítky).

The areas of the individual rooms are for reference only. Kitchen units, kitchen appliances, and bathroom fixtures are included, whereas other items shown in the floor plan (furniture, electrical appliances, etc.) are not. The scope of delivery, construction specifications, surface finishes, and facilities are specified in the standards, which are attached to the Future Purchase Agreement. Approximate rough dimensions are in mm (measured on unplastered walls).

Developer



INFINITY ESTATE