


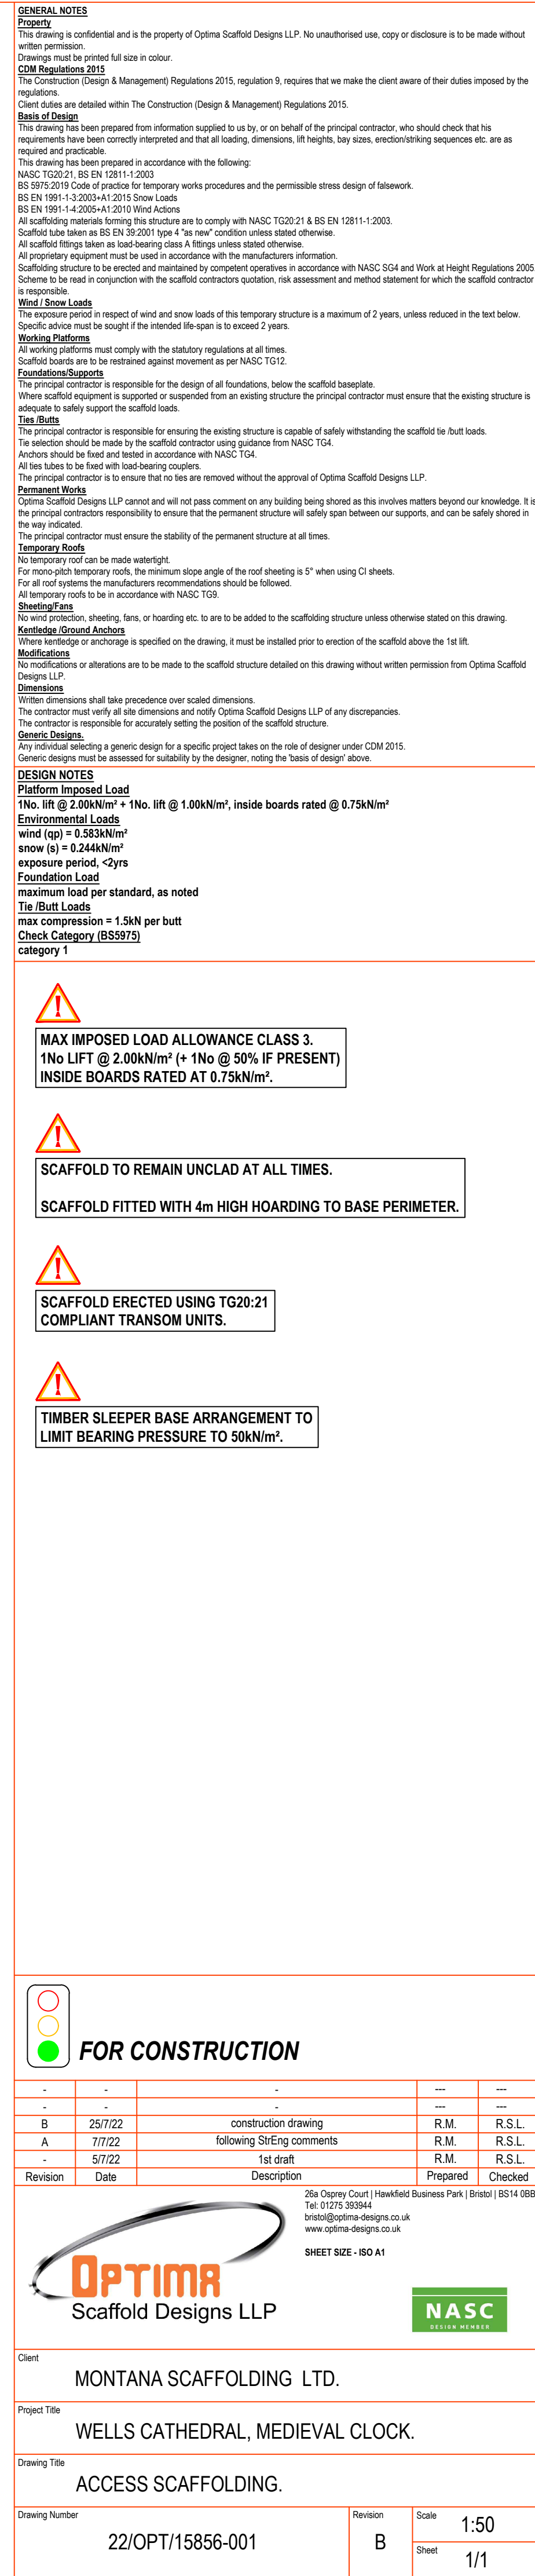

-	-	-	-	...	...
B	25/7/22	construction drawings	R.M.	R.S.L.	
A	7/7/22	following StrEeng comments	R.M.	R.S.L.	
-	5/7/22	1st draft	R.M.	R.S.L.	
Revision	Date	Description	Prepared	Checked	



OPTIMA
Scaffold Designs LLP

25a Osprey Court | Hawkfield Business Park | Bristol | BS14 0BB
Tel: 01275 359944
bristol@optima-designs.co.uk
www.optima-designs.co.uk

SHEET SIZE - ISO A1



Client	MONTANA SCAFFOLDING LTD.
Project Title	WELLS CATHEDRAL, MEDIEVAL CLOCK.
Drawing Title	ACCESS SCAFFOLDING.
Drawing Number	22/OPT/15856-001

Revision	Scale
B	1:50
	Sheet
	1/1