

Haus E | F

EBENE 1+2

WOHNUNG E1 | F1

5.5-Zimmer-Maisonette-Wohnung

NGF: ca. 177 m²

ged. Sitzplatz (Ebene 1): ca. 35 m²


Rasen: ca. 47 m² | ca. 29 m²

Terrasse (Ebene 2): ca. 86 m²


davon gedeckt: ca. 51 m²

Keller (Ebene 2): ca. 35 m²

Nebenraum E1 | F1 (Ebene 1): ca. 51 m²

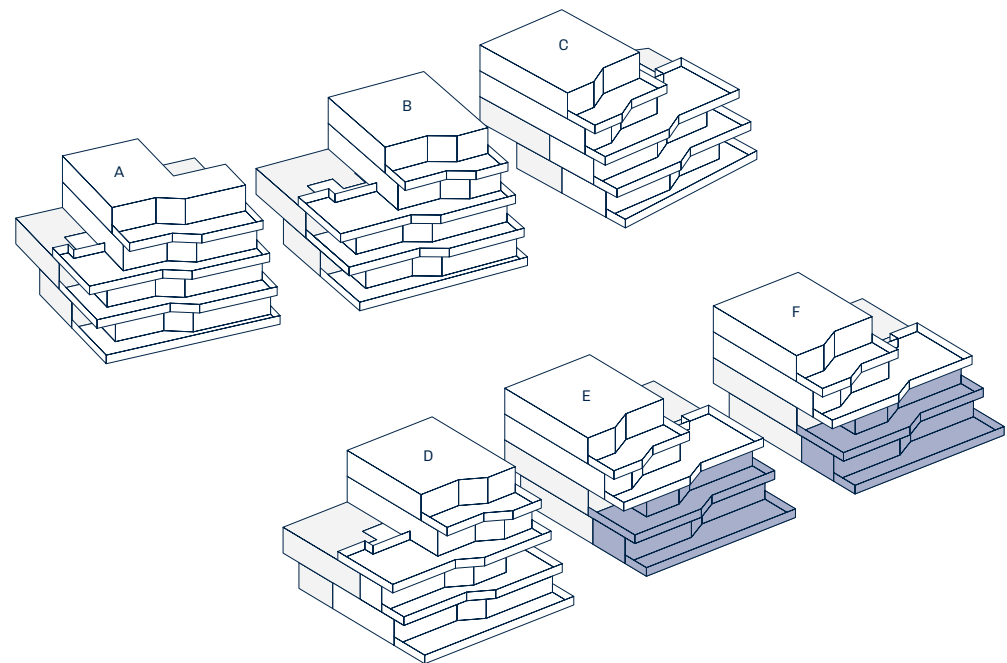

0 1 2 3 4 5m
1:100

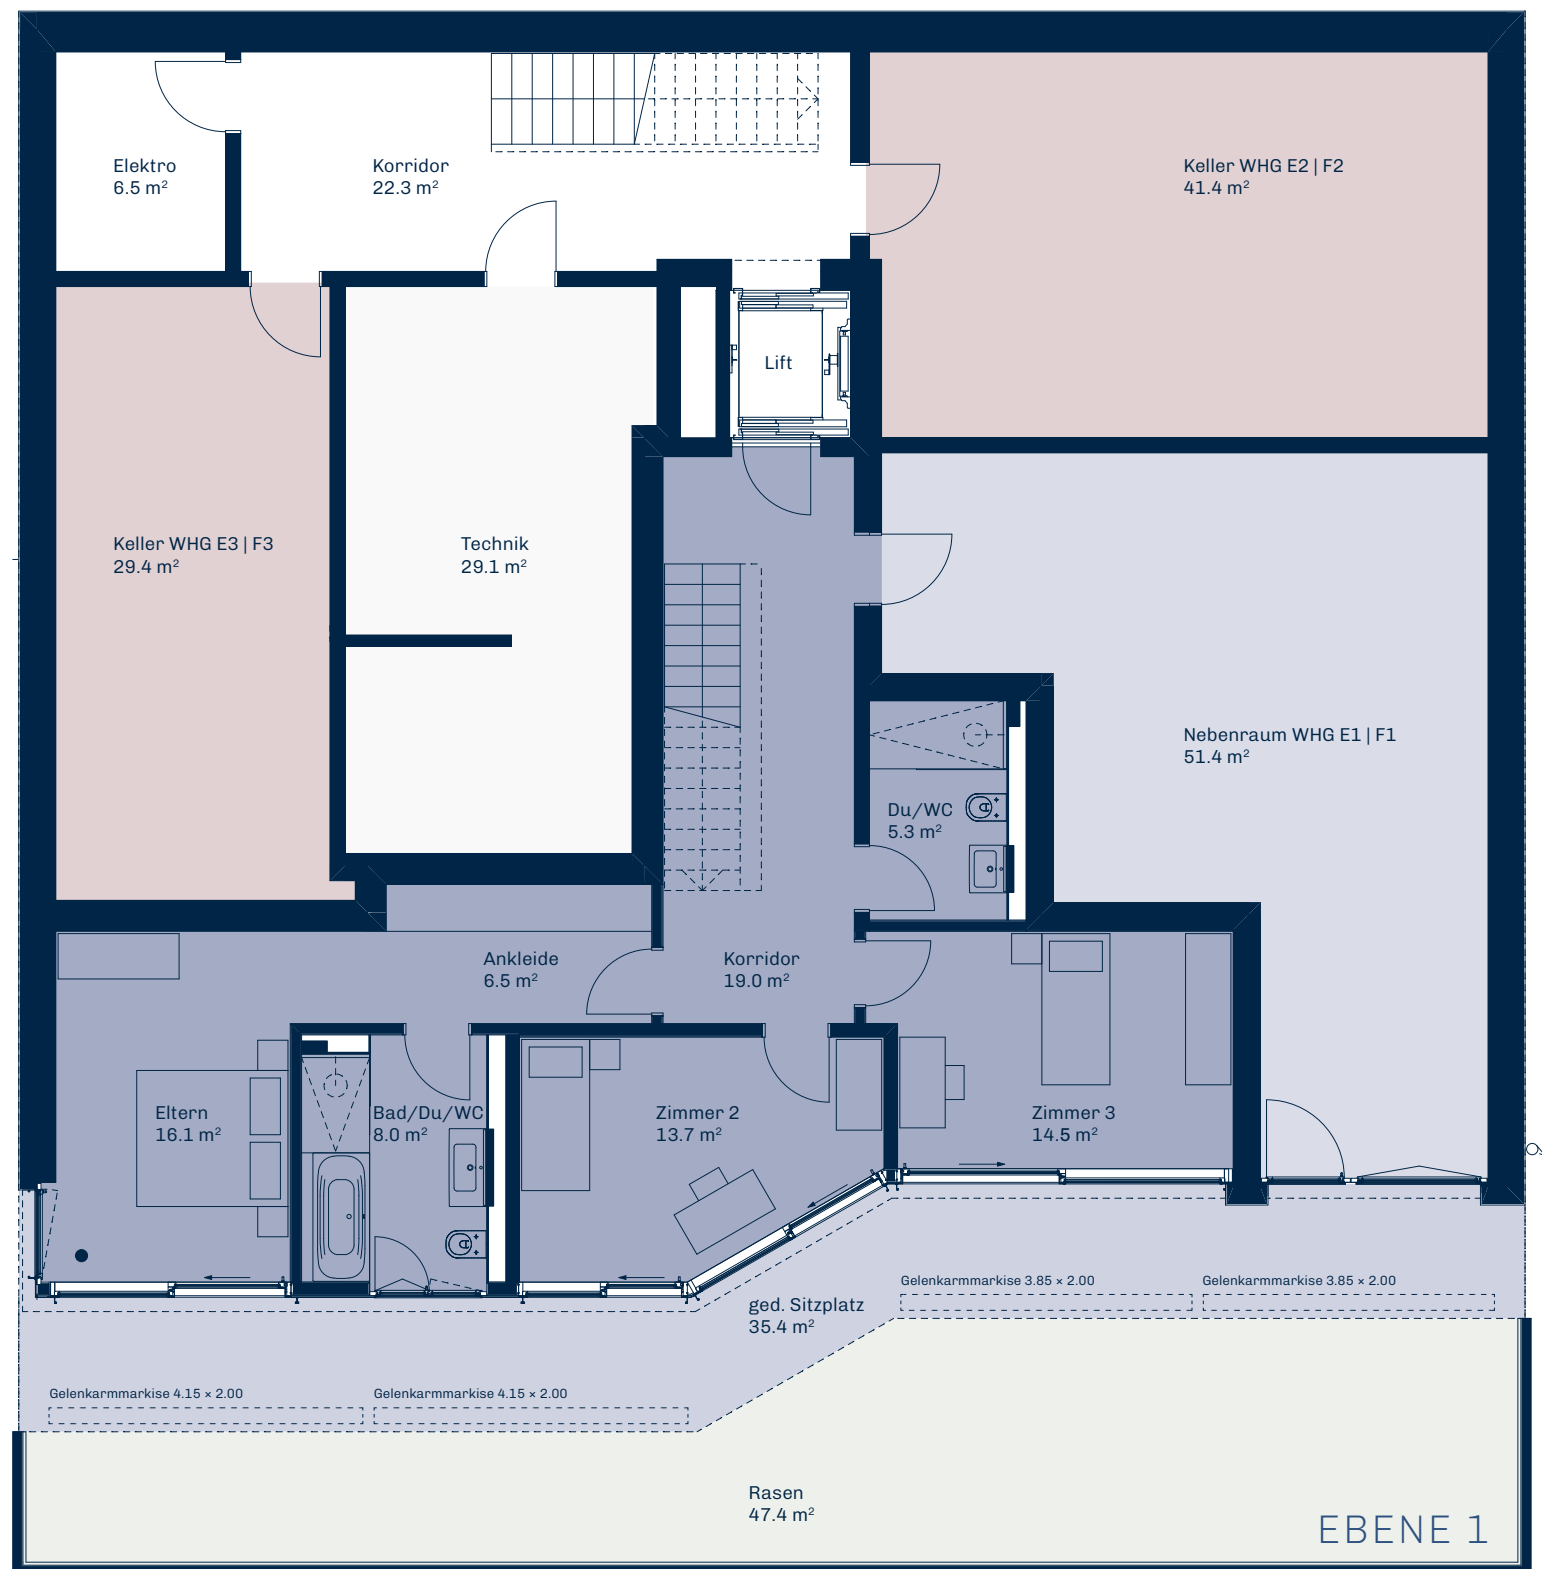

EBENE 1



0 1 2 3 4 5m
1:100

