


ntra



EXEMPLARY IMAGERY


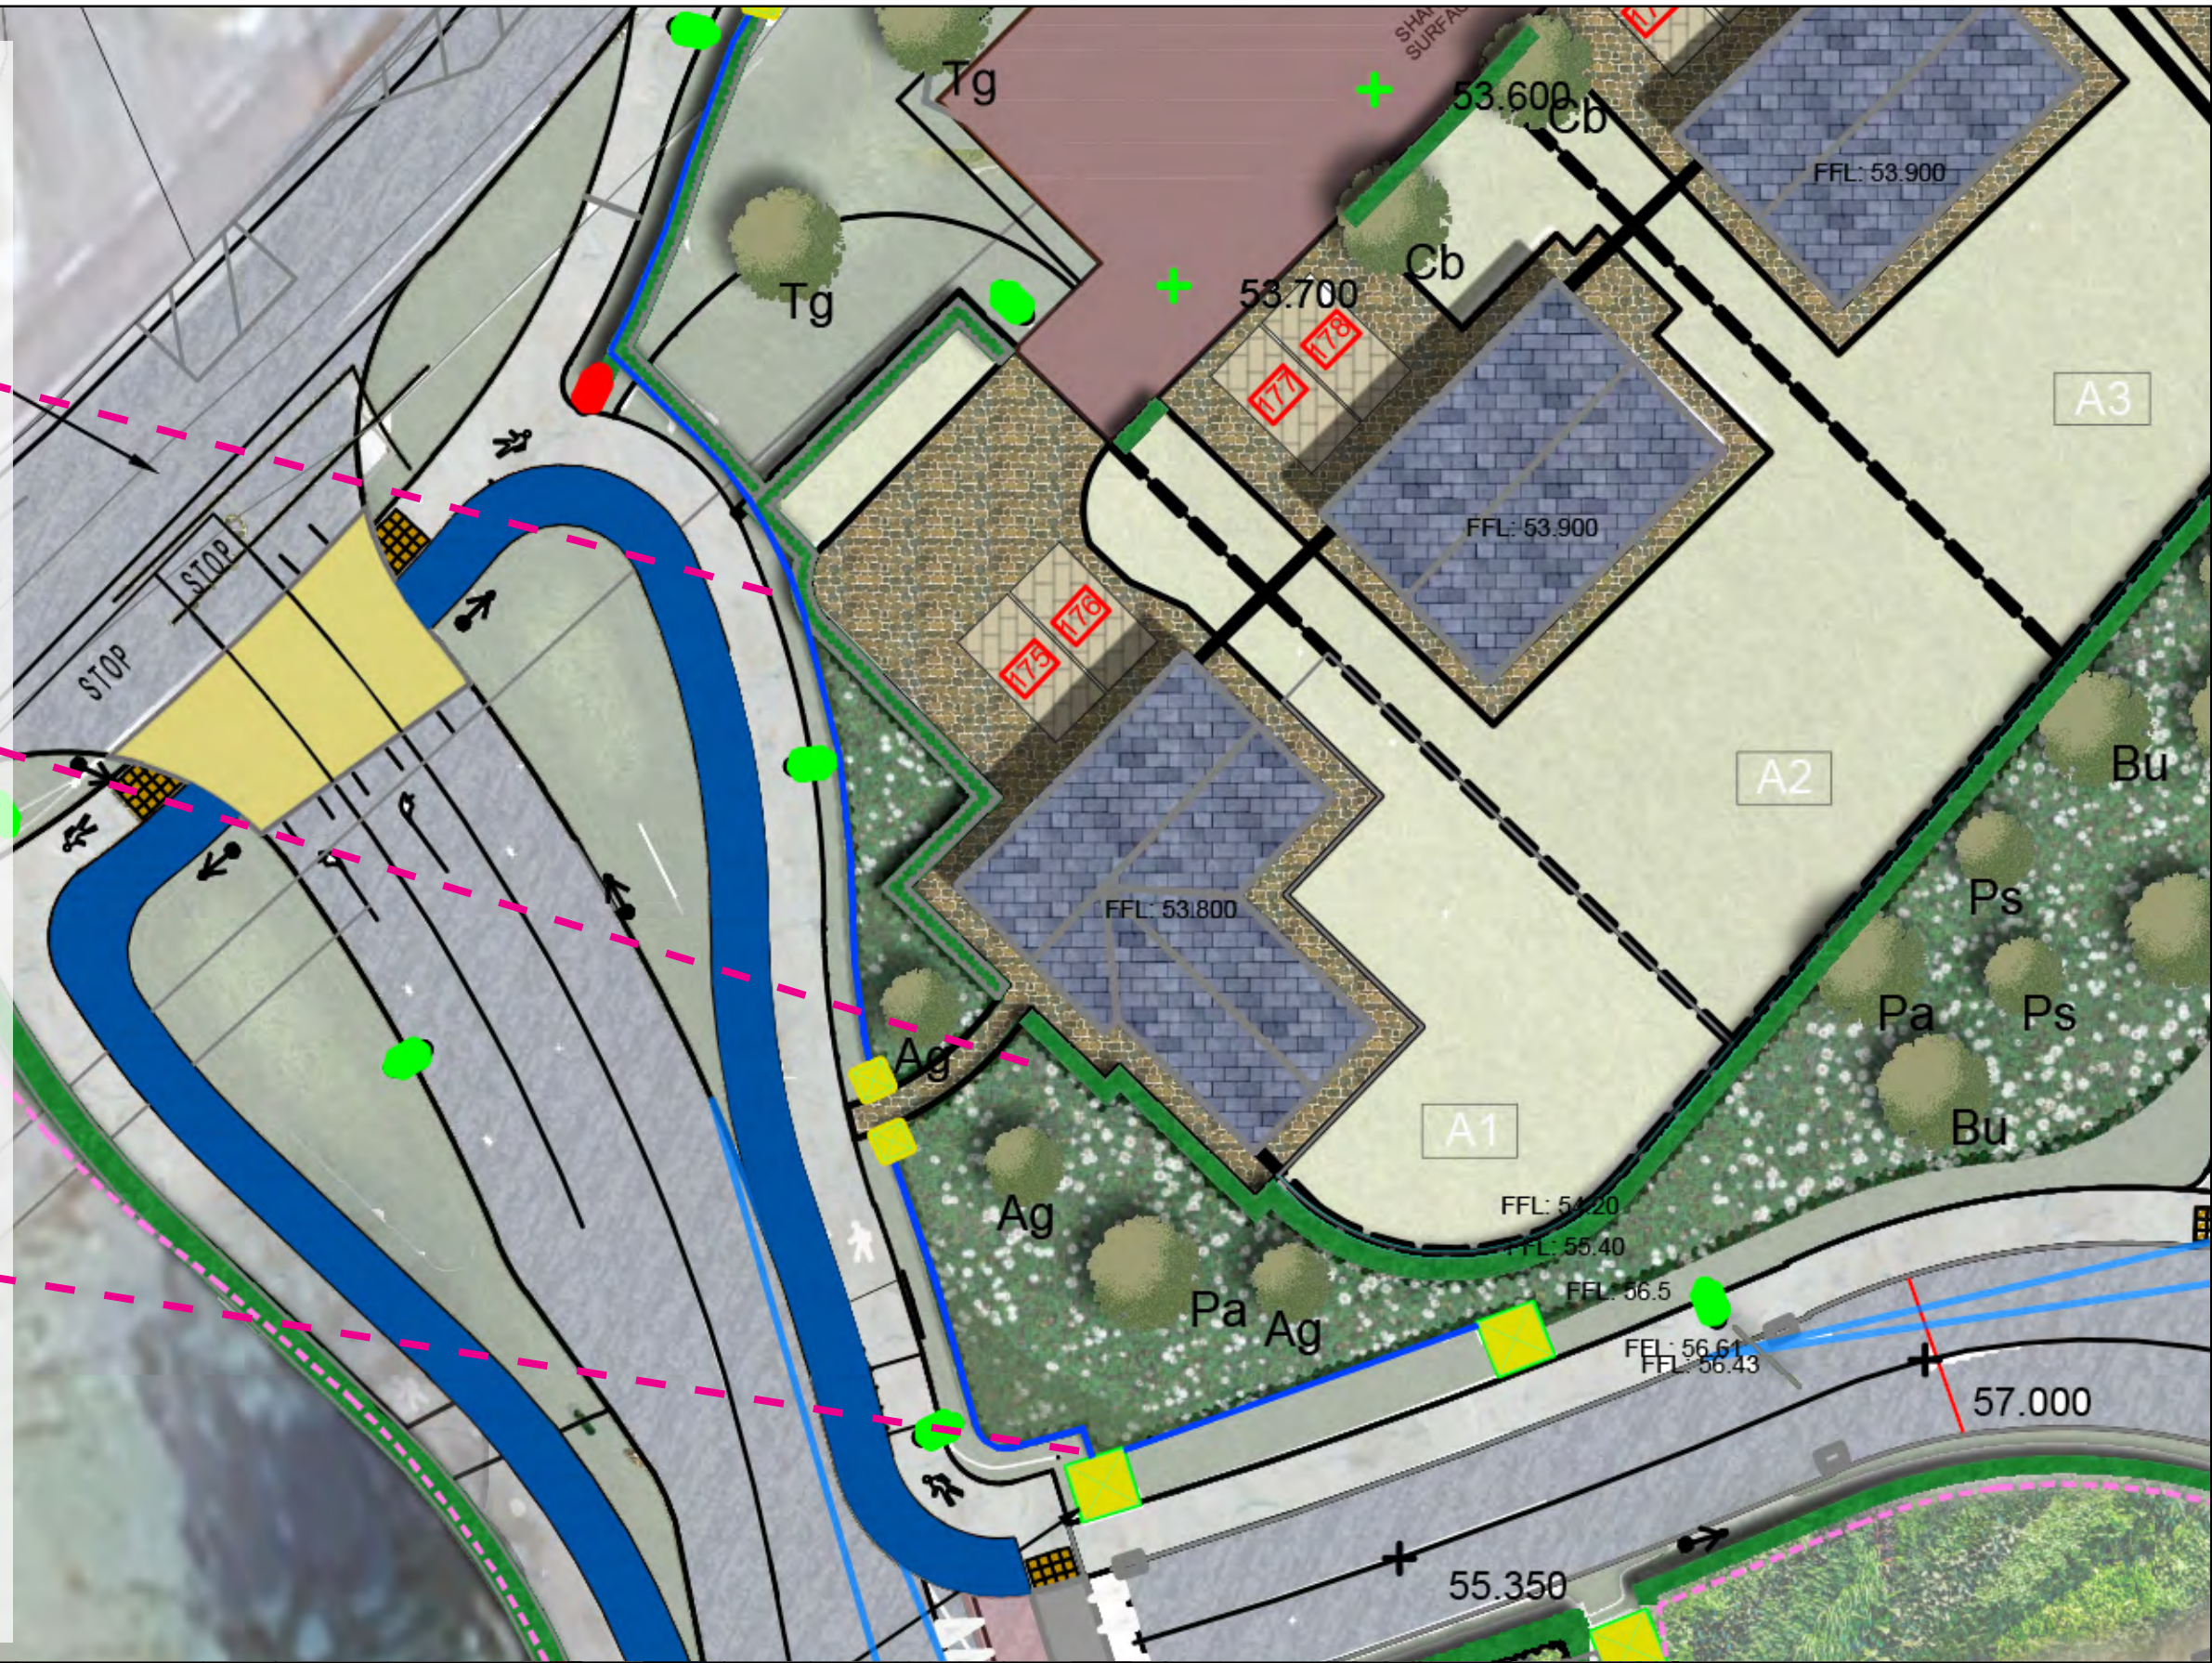


Issue for LRD Meeting

Revision Notes

CT / AB DD/MM/YY 00
By / Chk Date Rev

Status: PLANNING

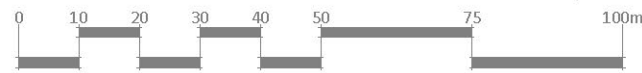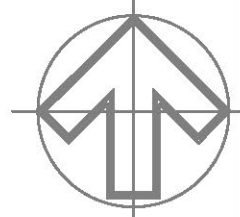

ph Park Hood
Chartered Landscape Architects

Hawarden House, 163 Upper Newtownards Road, Belfast, BT4 3HZ
T: +44 (0) 28 9029 8020 E: info@parkhood.com parkhood.com

Client: Lisdiran Development Limited

Project: Proposed Residential Development
Lands at Lisdiran Townland, Loreto Road, Cavan

Title: Entrance Detail Enlargement

Job No: 7348

Scale@A0 1:250

Date: February 2025

Drawing Number

Project	Originator	Volume	Level	Type	Role	Number	Revision
7348	PHL	ZZ	ZZ	DR	L	1007	00