



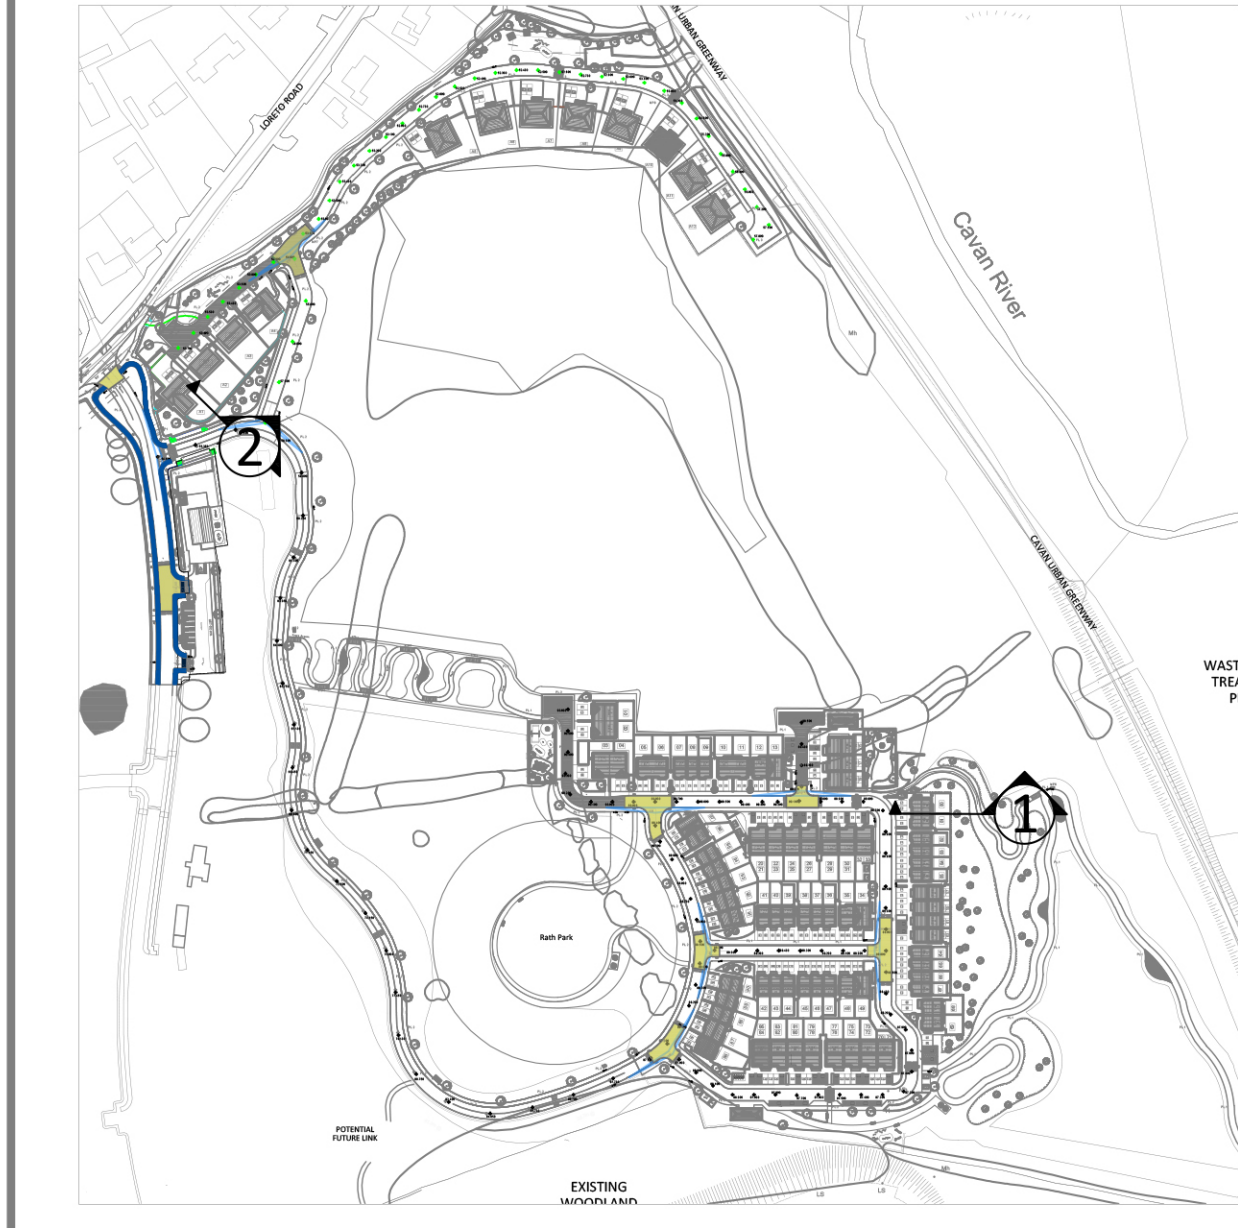

00 | LOCATION PLAN
Plan NTS

01 | Rear Boundary Section - Upper Residential Rear Boundary
Section

Scale 1:100

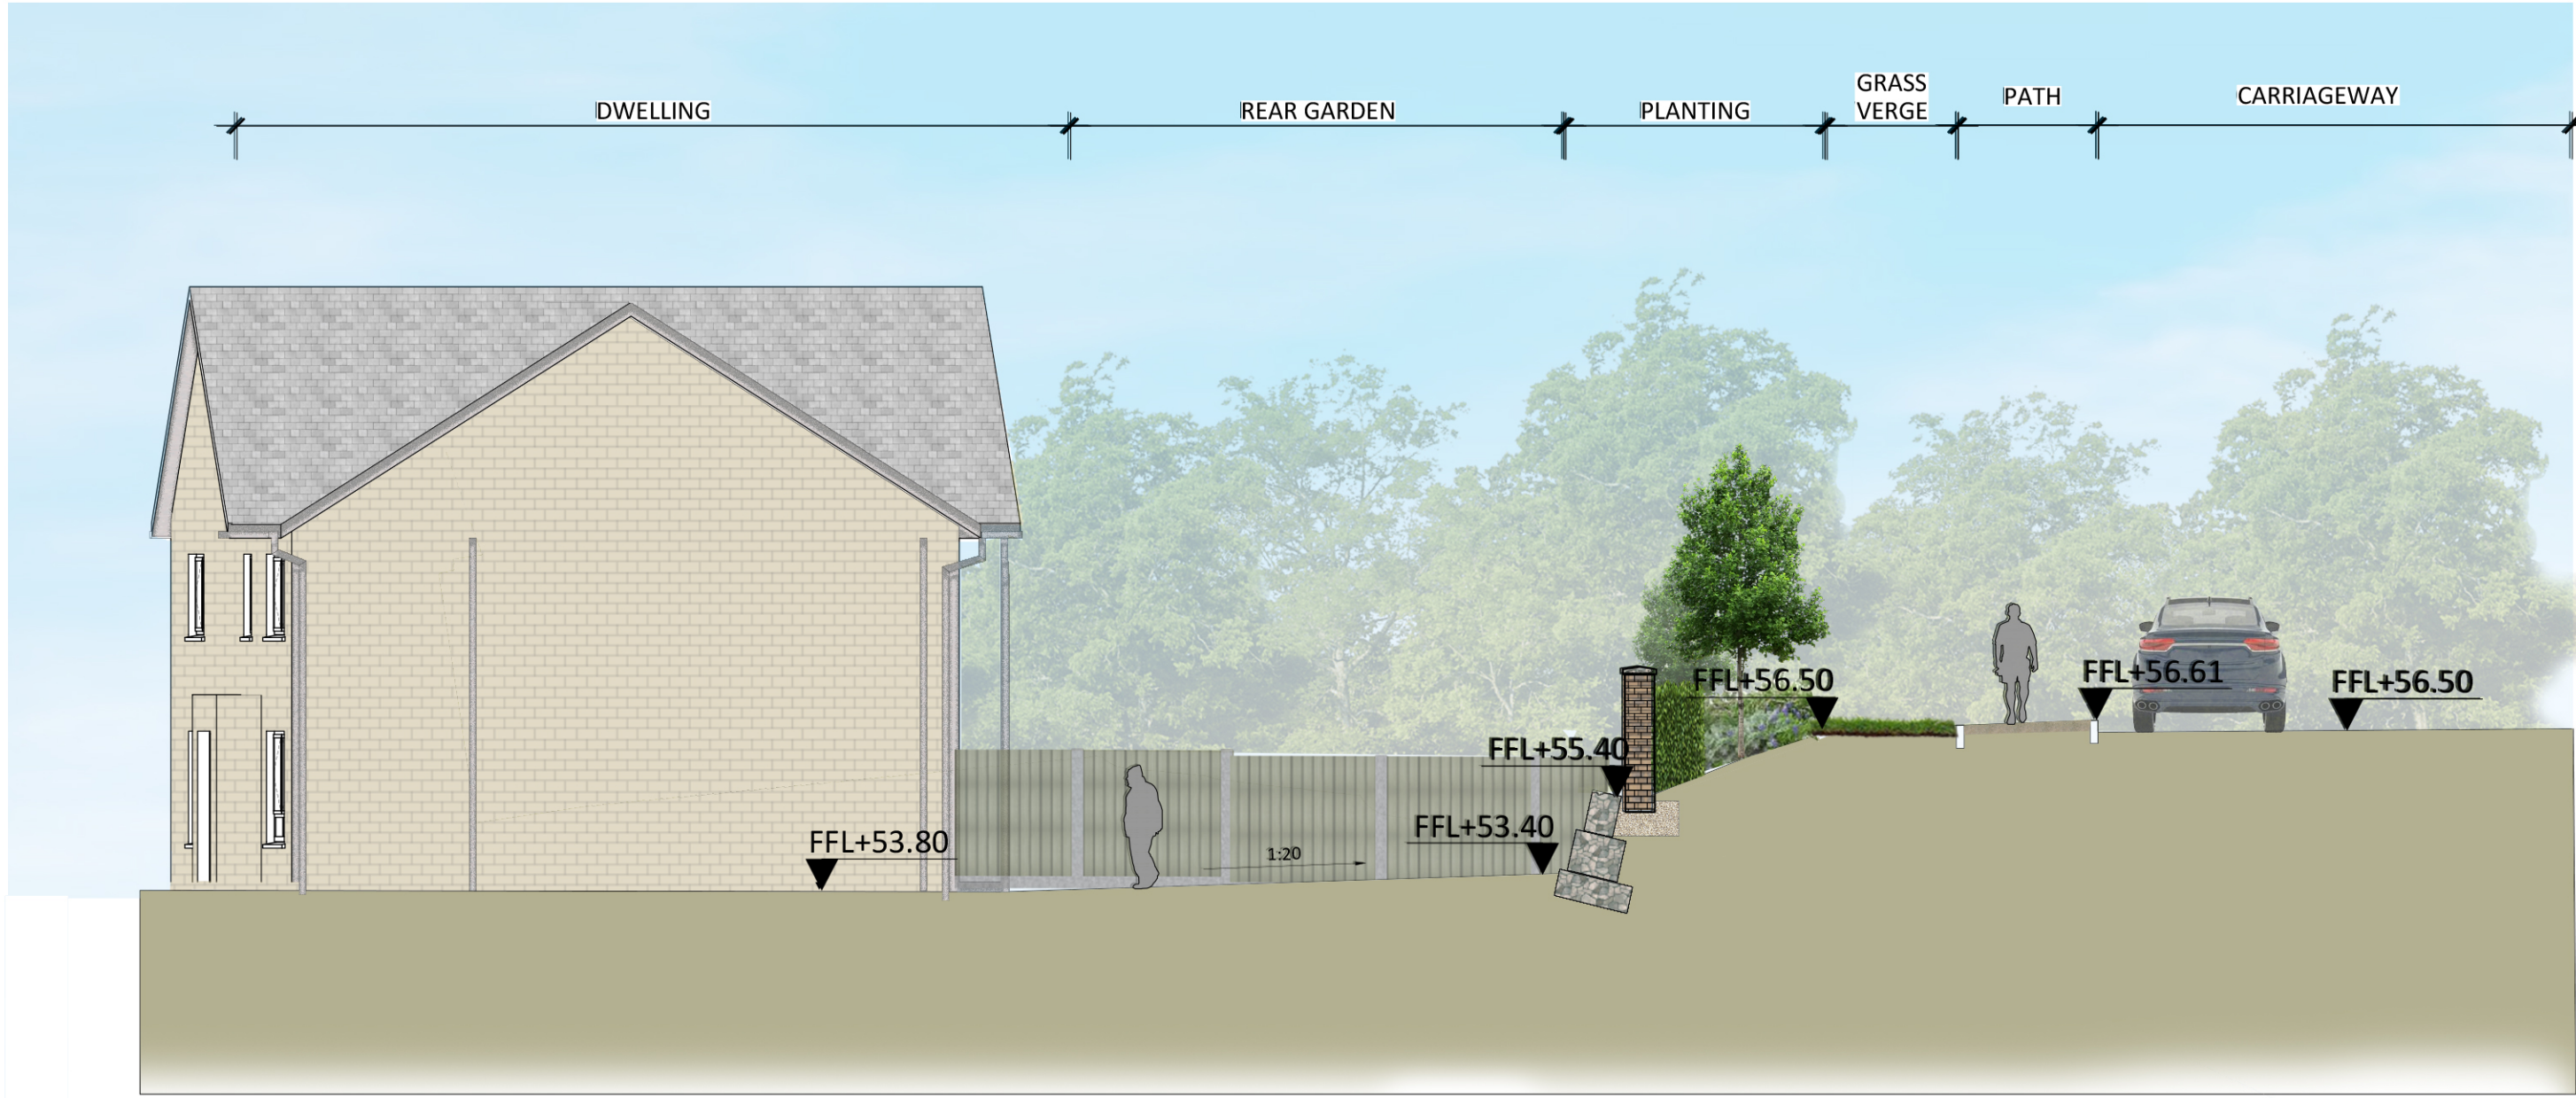

02 | Rear Boundary Section - Lower Residential Rear Boundary
Section

Scale 1:100



Revision Notes	By / Chk	Date	Rev	Status: PLANNING	Description	XX / XX.DD/MM/YY '00	Park Hood Chartered Landscape Architects Hawarden House, 163 Upper Newtownards Road, Belfast, BT4 3HZ T: +44 (0) 28 9029 8020 E: info@parkhood.com parkhood.com	Client: Lisdaran Development Limited							
								Project: Proposed Residential Development Lands at Lisdaran Townland, Loreto Road, Cavan							
								Title: Boundary Sections							
								Job No: 7348		Scale@A1 1:100		Date: September 2025			
								Drawing Number							
								Project	Originator	Volume	Level	Type	Role	Number	Revision
								7348	PHL	ZZ	ZZ	DR	L	1008	00