


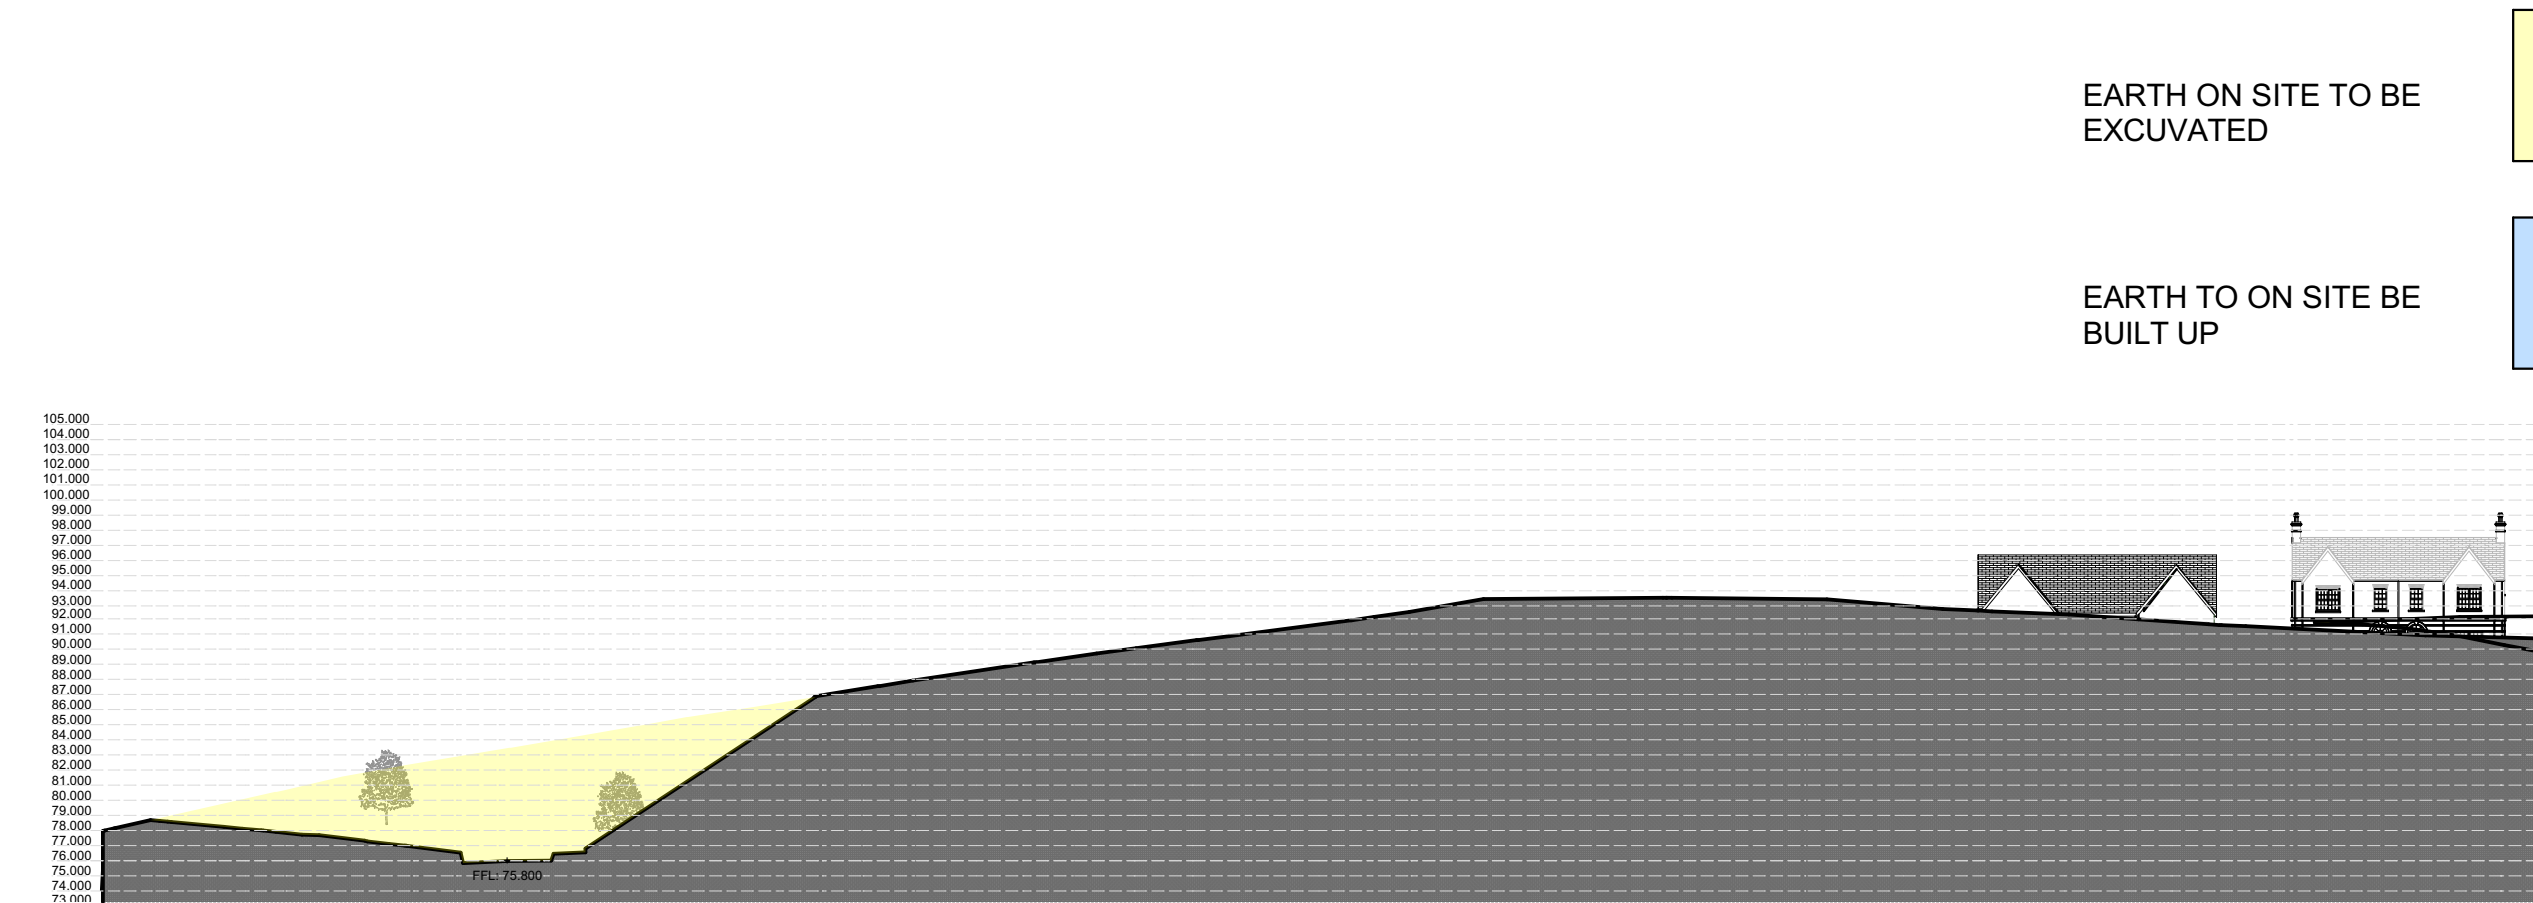

Proposed Site Section A-A 1 of 2 1:500




Proposed Site Section A-A 2 of 2 1:500



Proposed Site Section B-B 1:500

EARTH ON SITE TO BE
EXCAVATED

EARTH TO ON SITE BE
BUILT UP

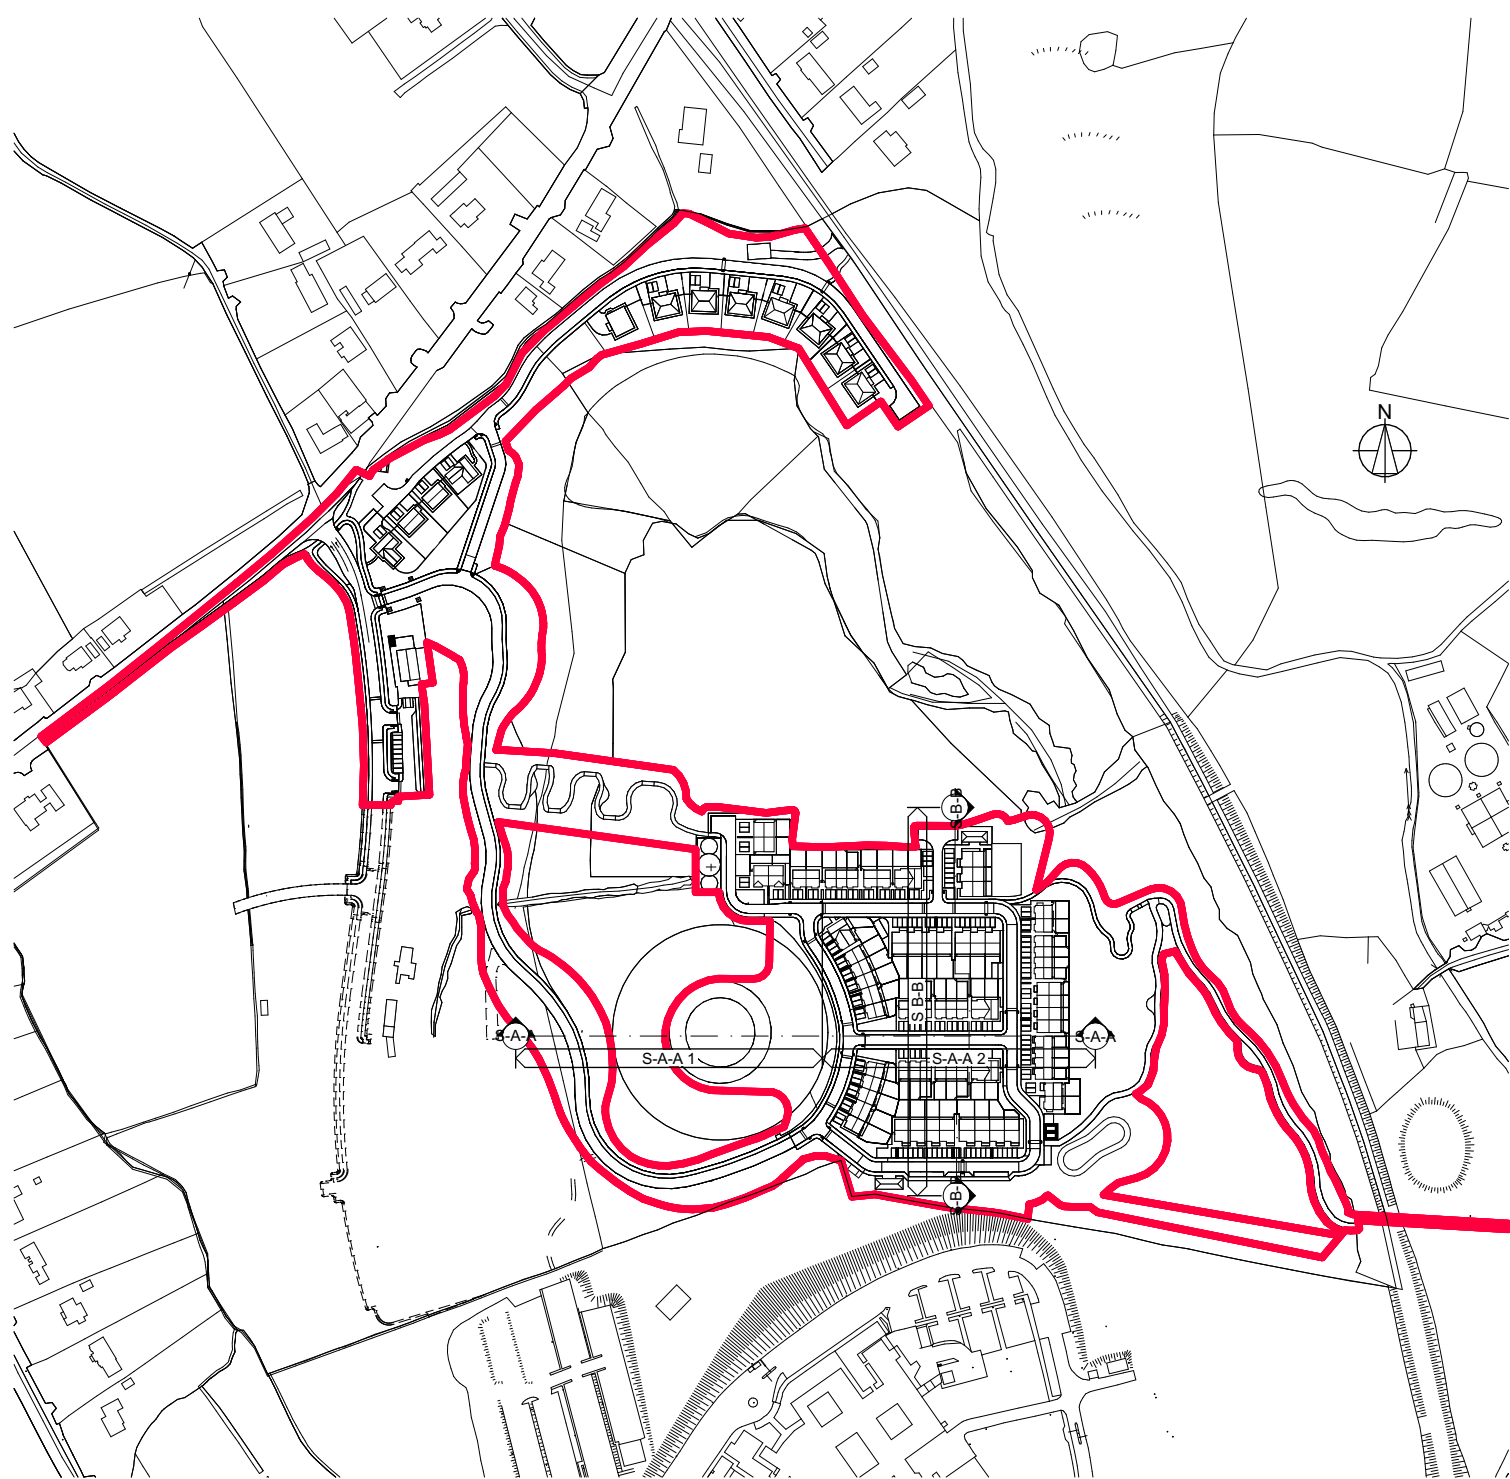

Key Plan NTS

PLANNING ONLY

P-02	17/10/2025	ISSUED FOR STAGE 4 LRD APPLICATION	CB
P-01	13/03/2025	ISSUED FOR STAGE 2 LRD APPLICATION	CB

ISSUE	DATE	DESCRIPTION	APPD

Michael Fitzpatrick
ARCHITECTS

©MICHAEL FITZPATRICK ARCHITECTS LIMITED
COPYRIGHT RESERVED

PROJECT DETAILS
Proposed residential development at
Lisdaran Townland, Loreto Road, Cavan
Town for Lisdaran Developments Ltd
Proposed Site Sections Residential

Document Name:
Project No. Project Originator Volume Level Type Role Sheet No.
24174- RCL- MFA-00- ZZ- DR-A -530

Suitability-Status-Code-Description
S2_Suitable_For_Information
Issue:
P-02

Scale: Drawn by: Checked by: Date:
As indicated R. Conaty C. Byrne 17/10/2025
@ A2

Main Street
Butlersbridge
Co. Cavan
w - www.mfarchitects.ie
e - info@mfarchitects.ie
t - 049 4365800

REGISTERED
PRACTICE
RIAI

REGISTERED
ARCHITECT
RIAI

PRACTICE
REGISTERED IN
CONTEMPORARY
G3
RIAI