




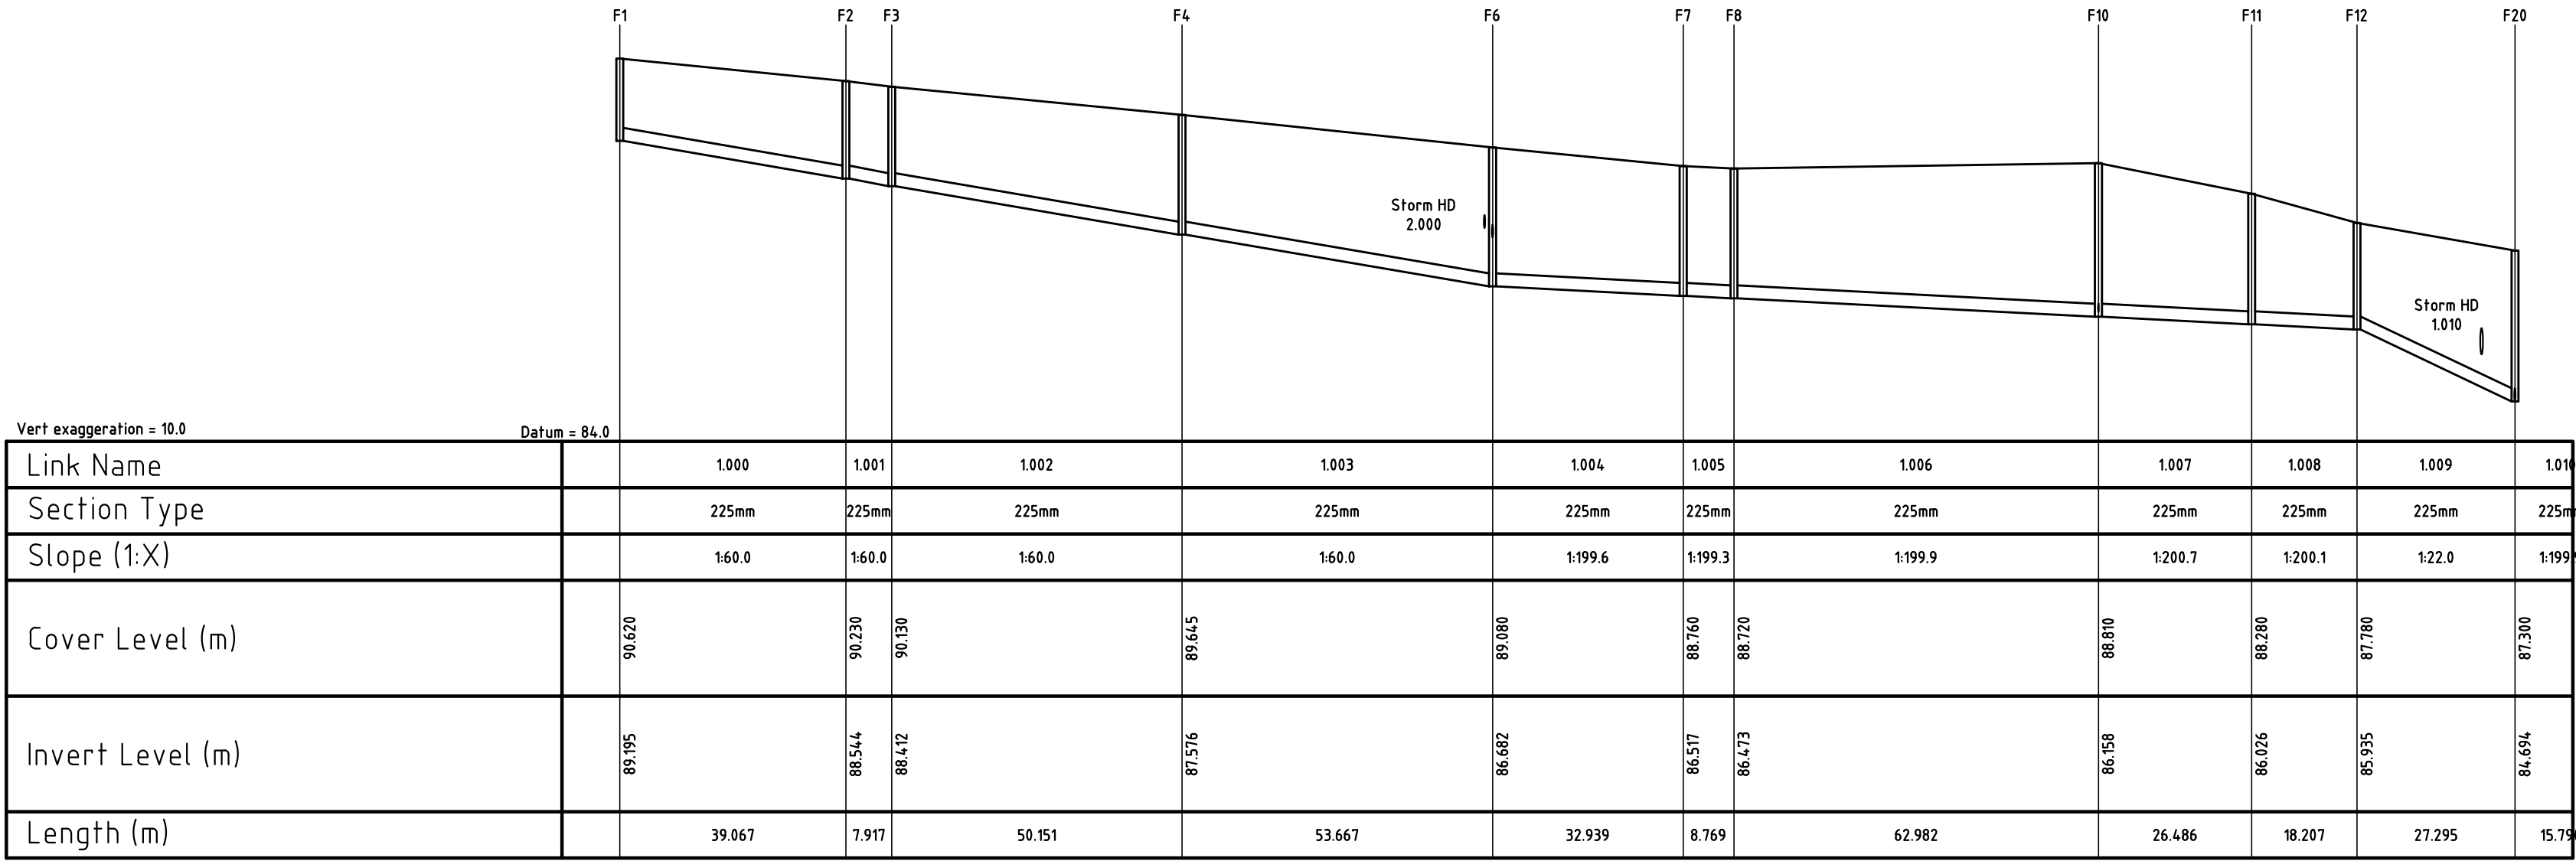


**PROPOSED FOUL SEWER SECTIONS F1 – F20**  
HORIZONTAL SCALE 1:1000  
VERTICAL SCALE 1:100

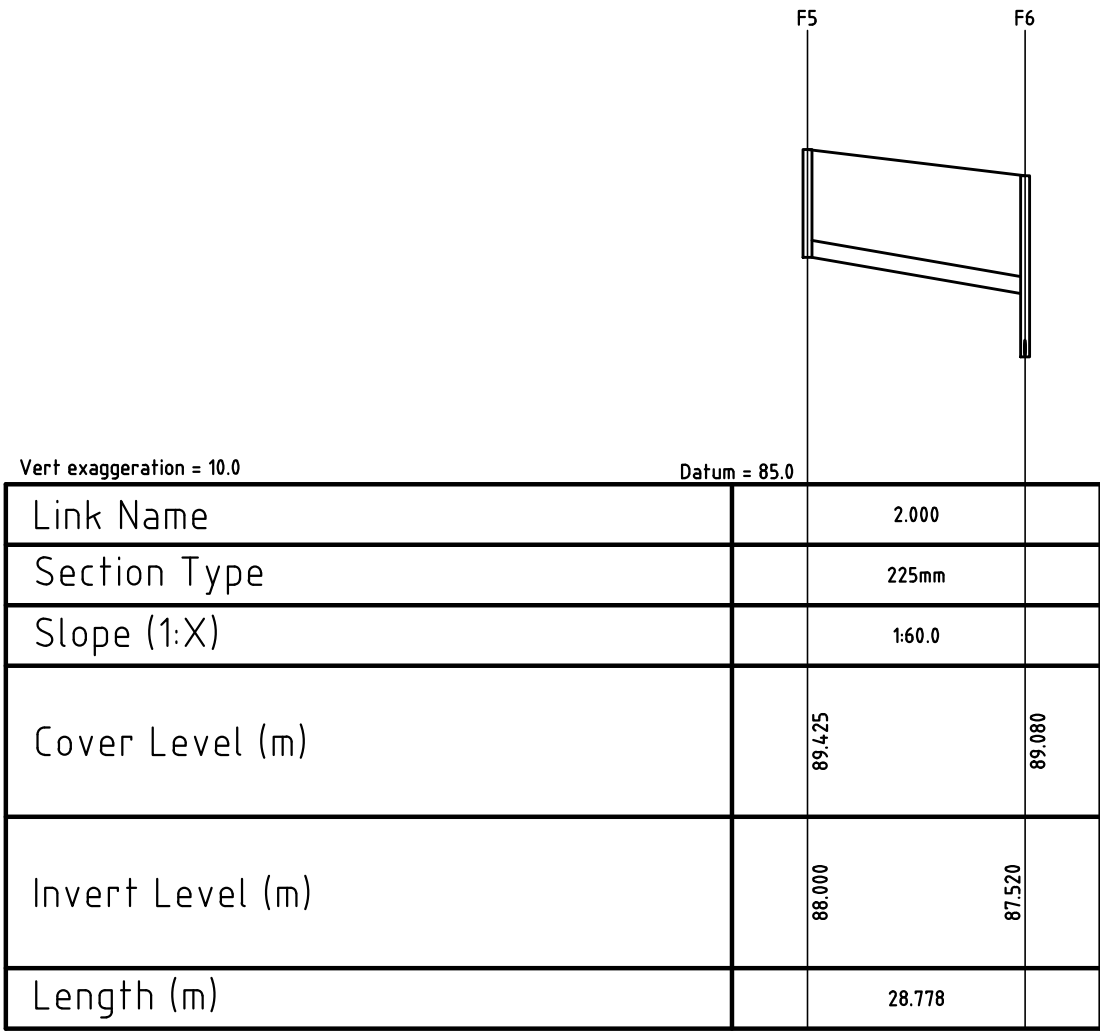


**PROPOSED FOUL SEWER SECTIONS F5 – F6**  
HORIZONTAL SCALE 1:1000  
VERTICAL SCALE 1:100

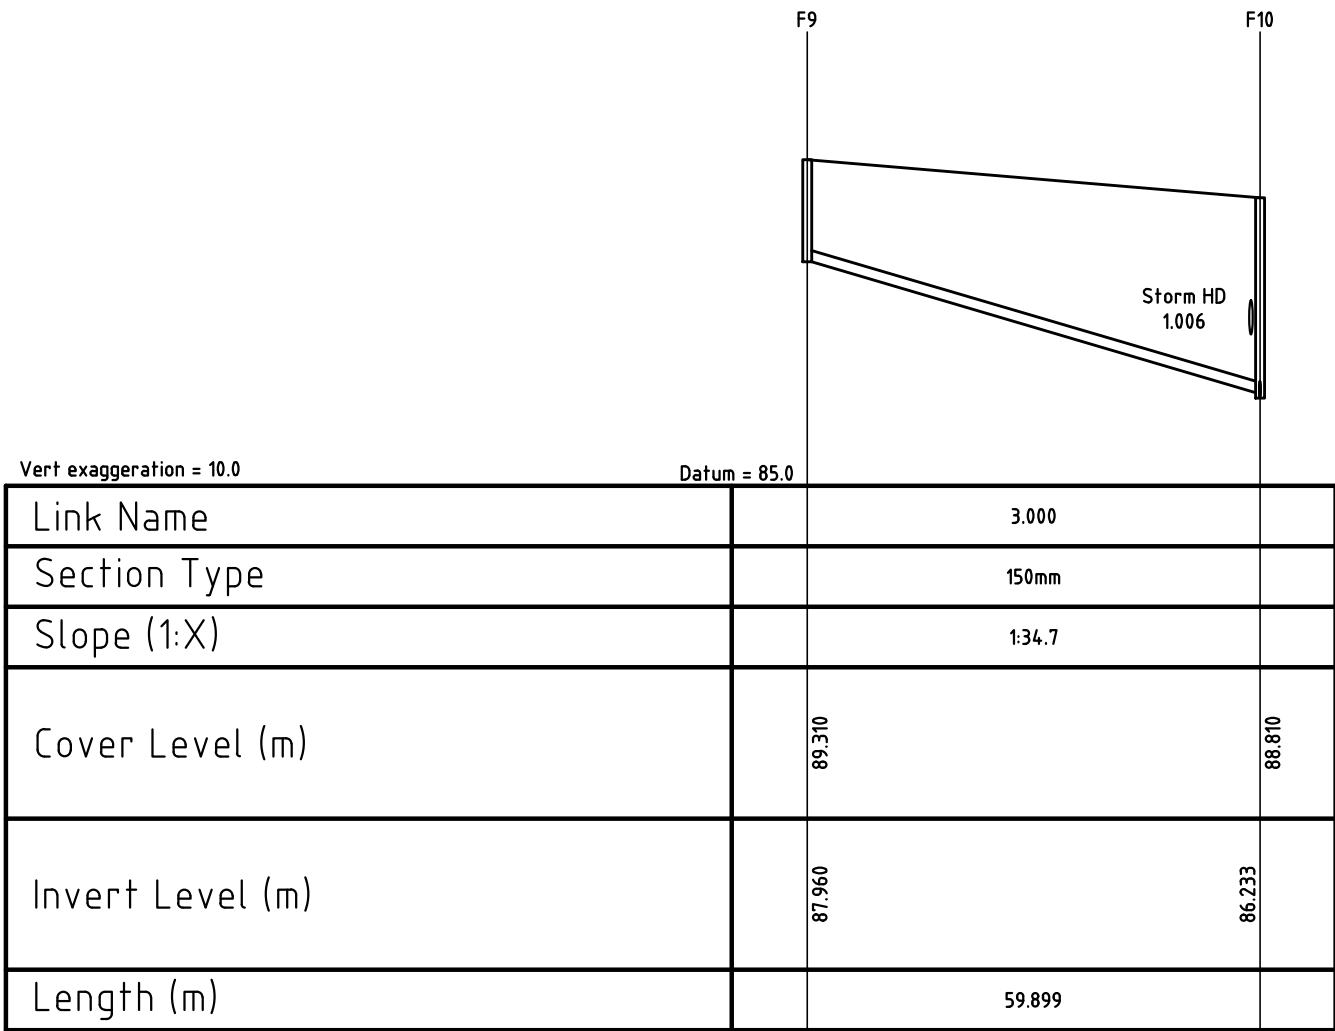

**PROPOSED FOUL SEWER SECTIONS F9 – F10**  
HORIZONTAL SCALE 1:1000  
VERTICAL SCALE 1:100

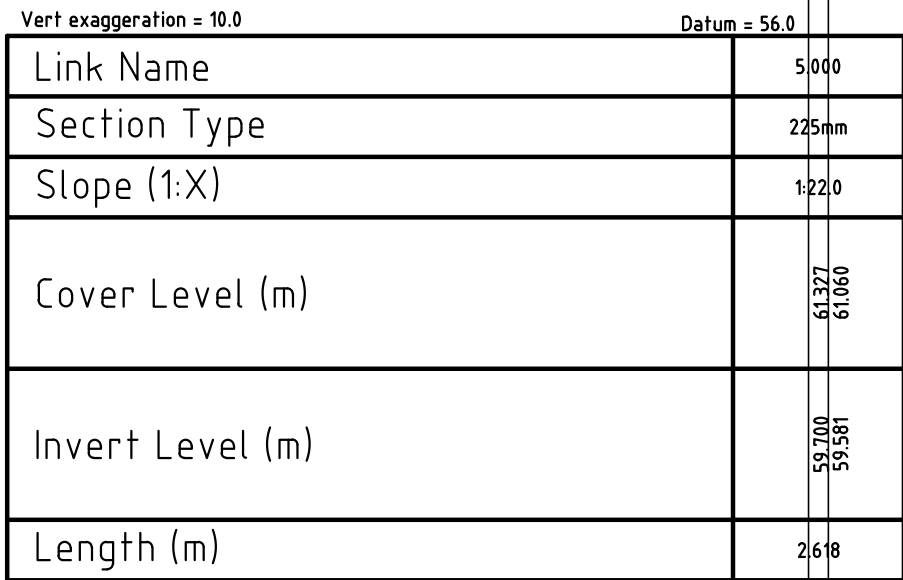


**FOUL SEWER SECTIONS  
F31(EXISTING) – F32(EXISTING)**  
HORIZONTAL SCALE 1:1000  
VERTICAL SCALE 1:100

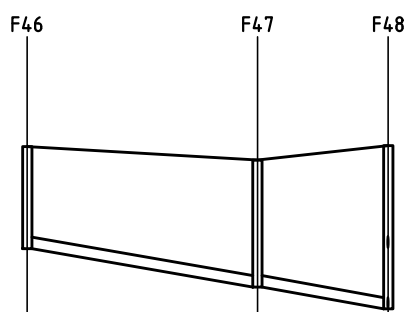


|                  |        |        |
|------------------|--------|--------|
| Link Name        | 3.000  | 3.001  |
| Section Type     | 150mm  | 150mm  |
| Slope (1:X)      | 159.9  | 159.9  |
| Cover Level (m)  | 52.550 | 52.370 |
| Invert Level (m) | 51.200 | 50.692 |
| Length (m)       | 30.439 | 17.304 |

**PROPOSED FOUL SEWER SECTIONS F46 – F48**  
HORIZONTAL SCALE 1:1000  
VERTICAL SCALE 1:100

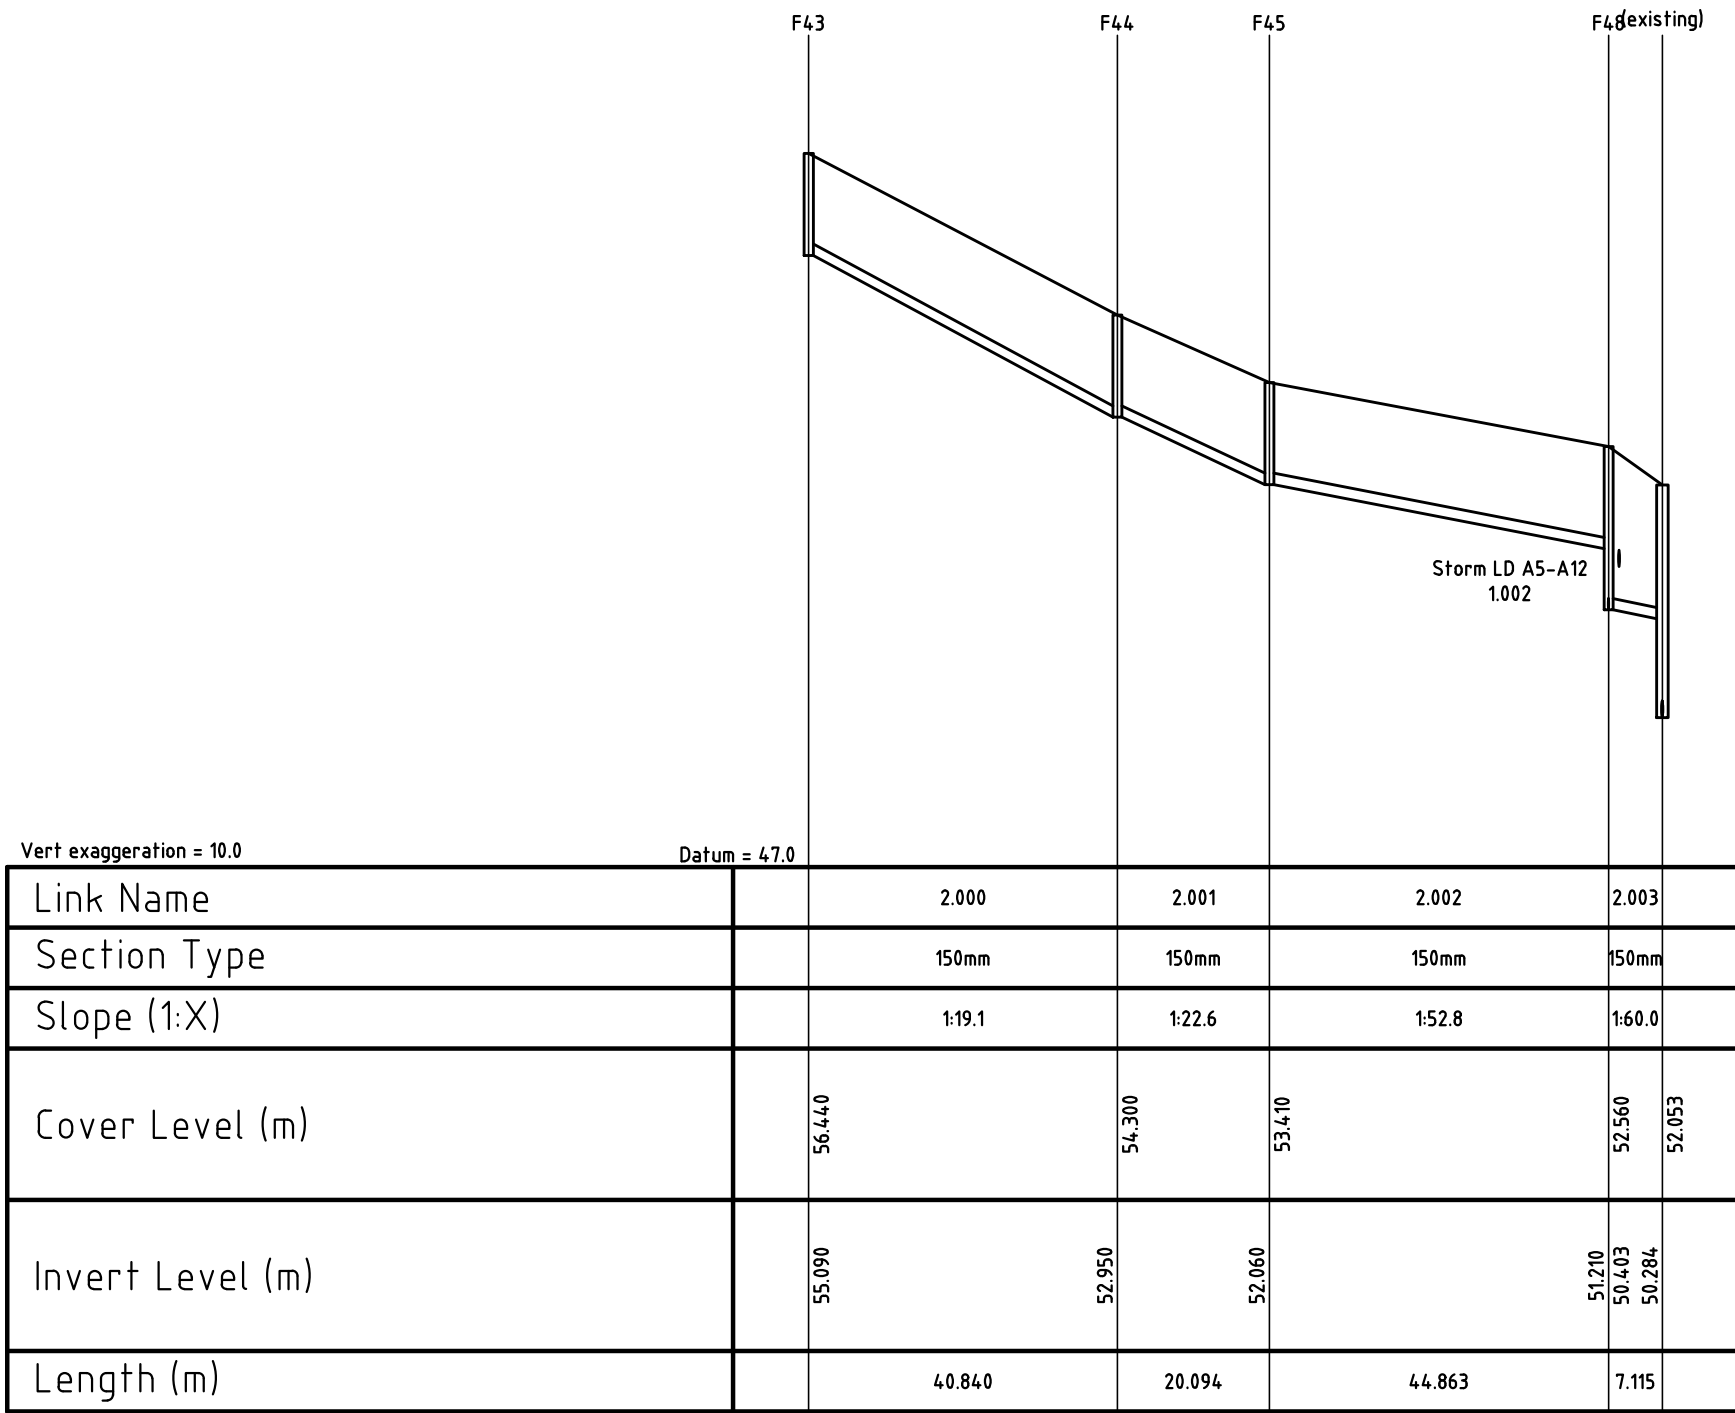

**PROPOSED FOUL SEWER SECTIONS F43 – F49 (EXISTING)**  
HORIZONTAL SCALE 1:1000  
VERTICAL SCALE 1:100

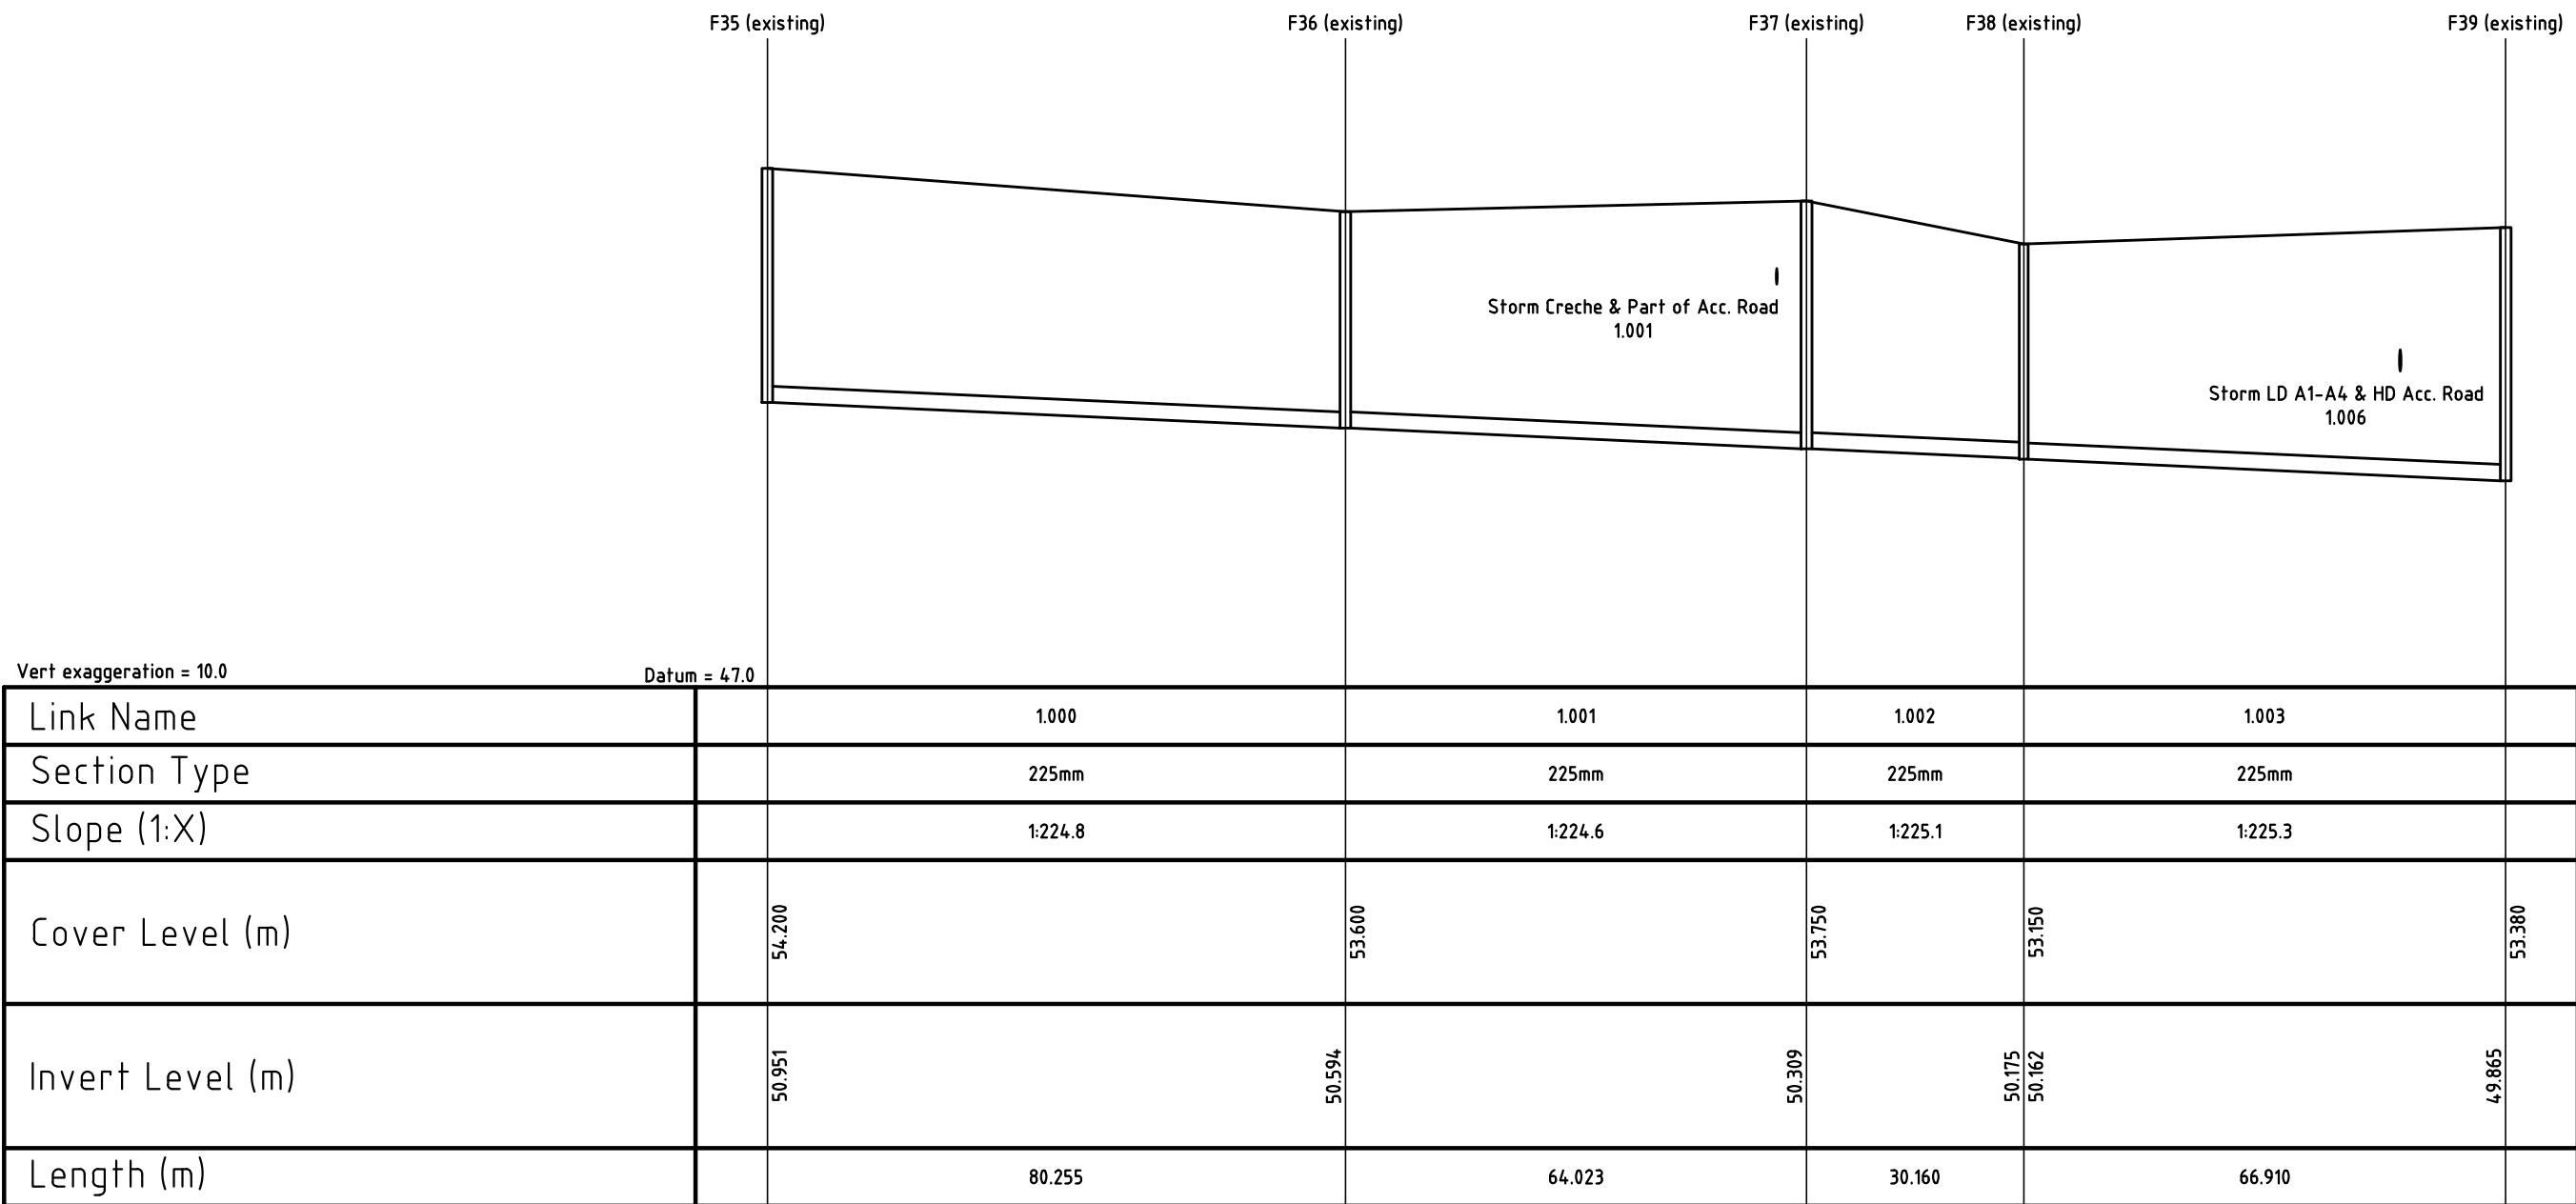

**FOUL SEWER SECTIONS F35 (EXISTING) – F39 (EXISTING)**  
HORIZONTAL SCALE 1:1000  
VERTICAL SCALE 1:100

Notes:

COPYRIGHT RESERVED - THIS DRAWING IS NOT TO BE USED FOR A PURPOSE OTHER THAN THAT FOR WHICH IT HAS BEEN ISSUED BY ALAN TRAYNOR CONSULTING ENGINEERS. NOR IS IT TO BE COPIED OR REPRODUCED IN ANY MATTER WITHOUT WRITTEN CONSENT.

© ALAN TRAYNOR CONSULTING ENGINEERS LTD.

| REV. | DATE       | DESCRIPTION         | APPROVED |
|------|------------|---------------------|----------|
| P1   | 10/03/2025 | ISSUED FOR PLANNING | JOR      |
| P2   | 04/09/2025 | ISSUED FOR PLANNING | JOR      |
| P3   | 15/10/2025 | ISSUED FOR PLANNING | JOR      |
|      |            |                     |          |
|      |            |                     |          |
| CLIENT        | LISDARAN DEVELOPMENTS LTD.                                                                    |
|---------------|-----------------------------------------------------------------------------------------------|
| PROJECT TITLE | PROPOSED RESIDENTIAL DEVELOPMENT AT LANDS AT LISDARAN TOWNLAND, LORETO ROAD, CAVAN, CO. CAVAN |
| DRAWING TITLE | SITE SERVICES - FOUL SEWER LONGITUDINAL SECTIONS (SHEET 01 OF 02)                             |
| SCALE         | SHOWN                                                                                         |
| DRAWN         | JOHN O'REILLY                                                                                 |
| CHECKED       | LIAM MCELGUNN                                                                                 |
| APPROVED      | ALAN TRAYNOR                                                                                  |
| DRAWING No.   | 25-018-106                                                                                    |
| REV.          | P3                                                                                            |



**Alan Traynor**  
Consulting Engineers Ltd

Unit 6, Bellurbet Business Park, Creeny, Bellurbet, Co.Cavan H16AY96  
TEL (+353) 499522236  
2nd Floor, 47-10 Meath St, Dublin 8 D08X753  
TEL (+353) 76977881  
Email: info@alantaynor.com Website: www.alantaynor.com