
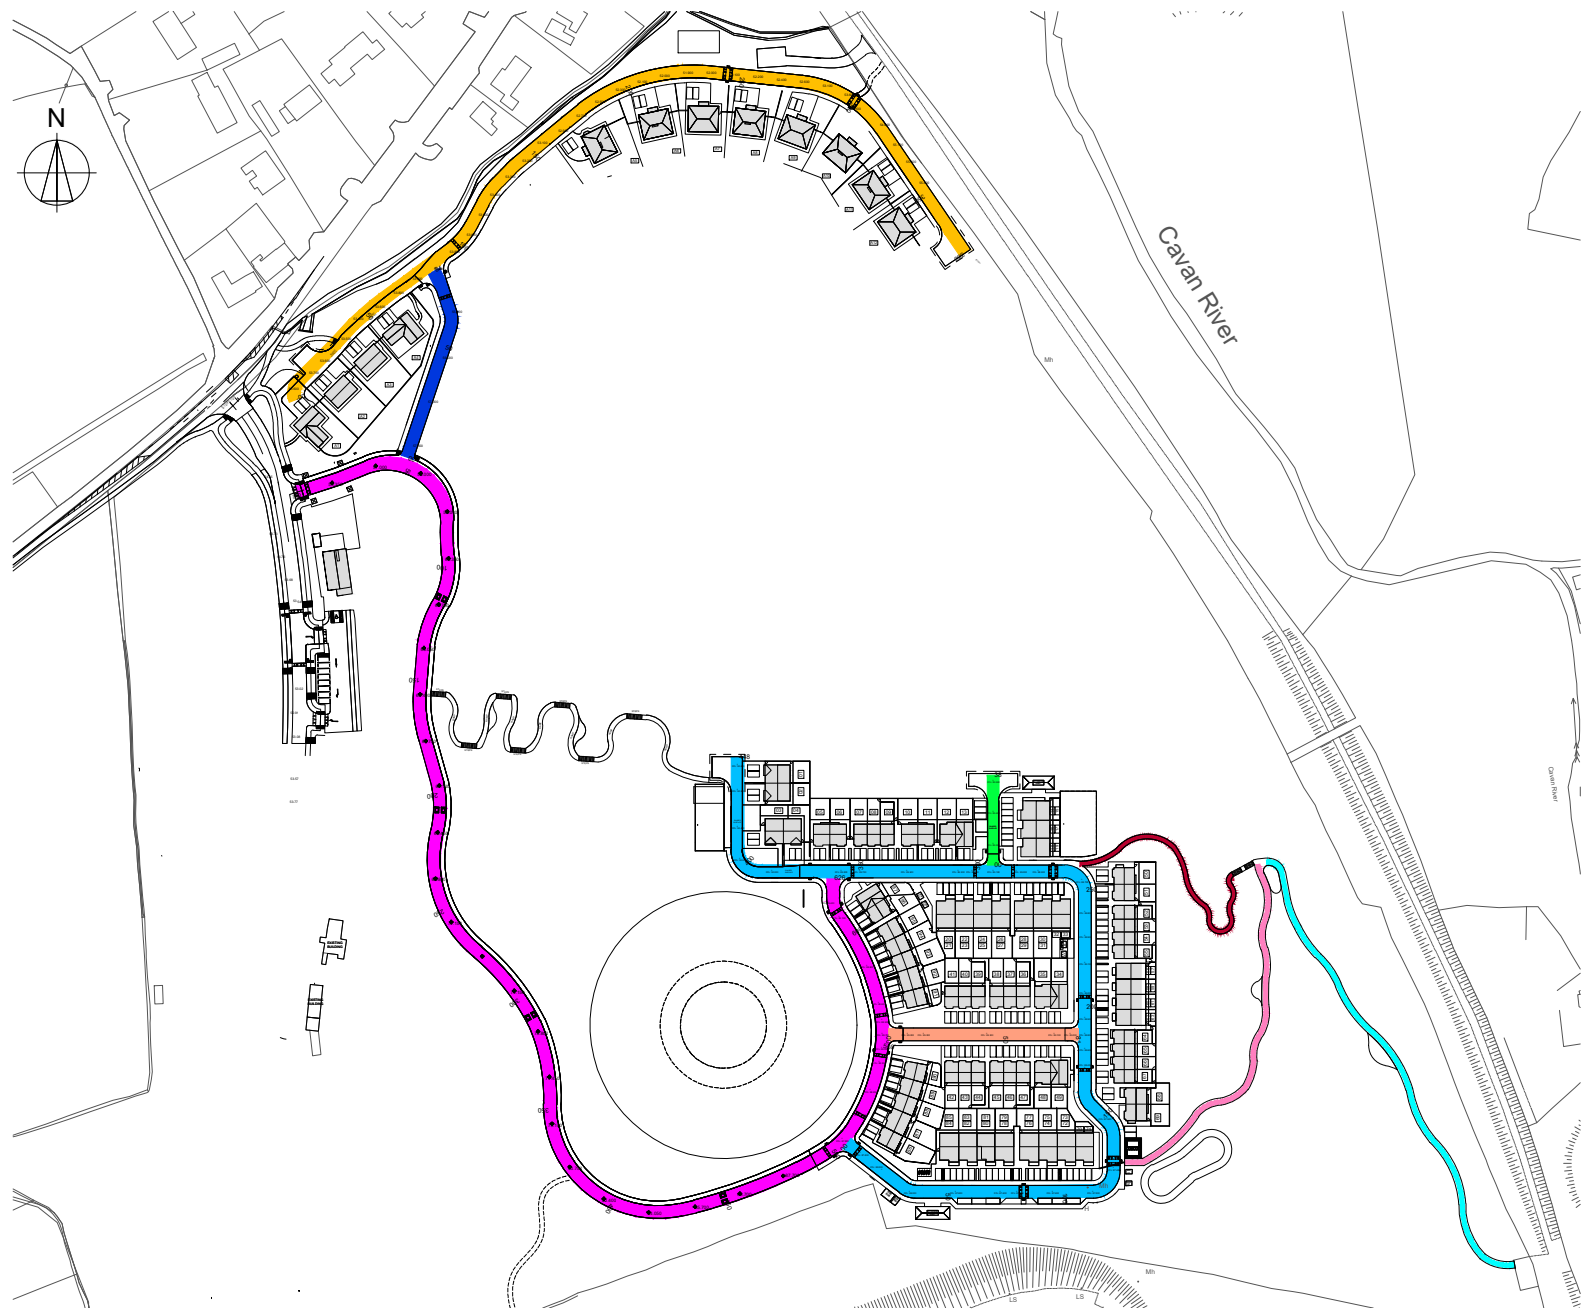


NOTES

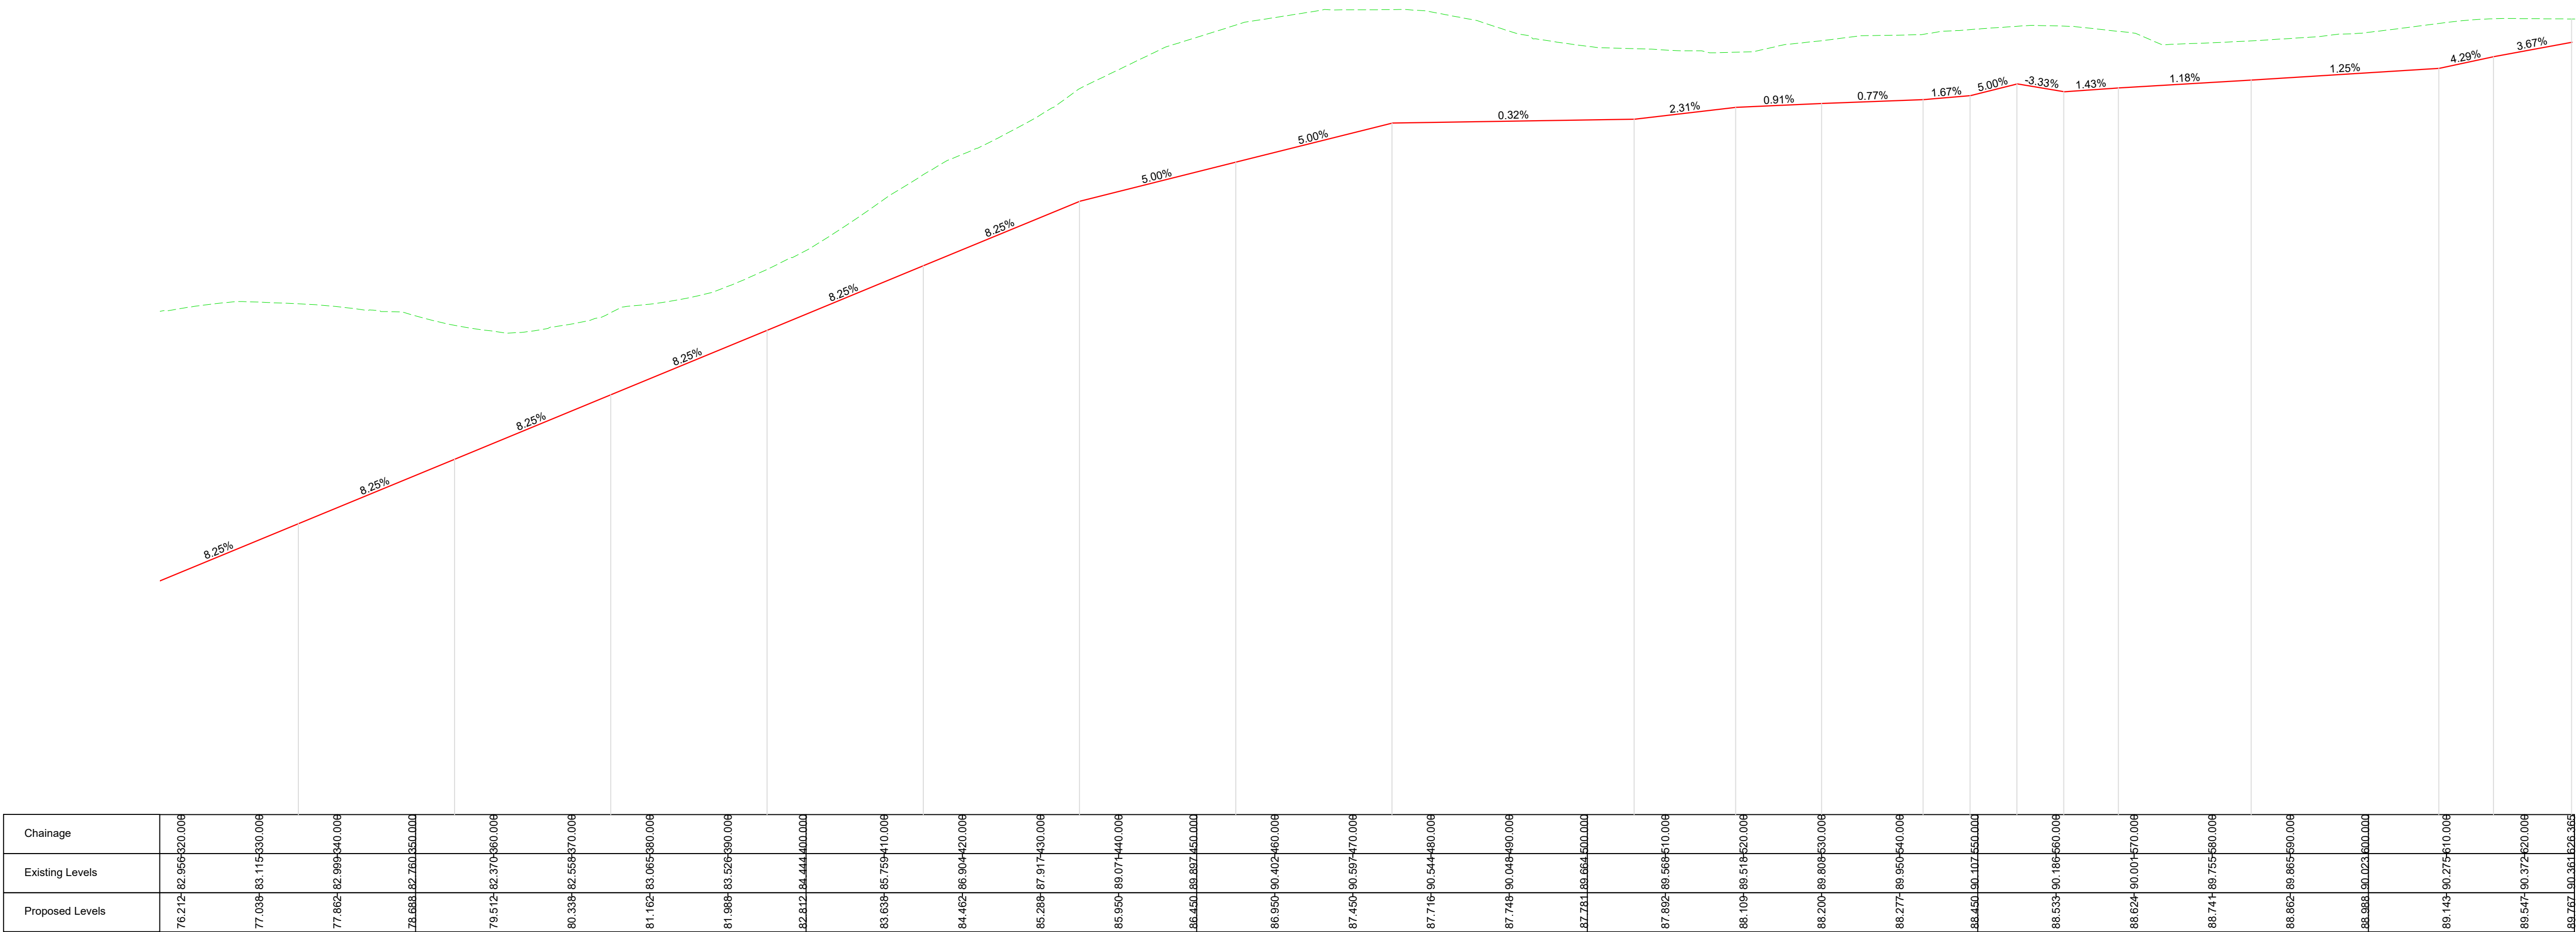

P2	16/10/2025	ISSUED FOR PLANNING	JOR
P1	05/09/2025	ISSUED FOR PLANNING	LME
REV.	DATE	DESCRIPTION	APPROVED
COPYRIGHT RESERVED - THIS DRAWING IS NOT TO BE USED FOR A PURPOSE OTHER THAN THAT FOR WHICH IT HAS BEEN ISSUED BY ALAN TRAYNOR CONSULTING ENGINEERS. NOR IS IT TO BE COPIED OR REPRODUCED IN ANY MATTER WITHOUT WRITTEN CONSENT.			
Alan Traynor Consulting Engineers Ltd Unit 6, Belturbet Business Park, Creeny, Belturbet, Co.Cavan H15A Y94 TEL: (+353) 499522234 2nd Floor, 67-70 Meath St, Dublin 8 D08XYS3 TEL: (+353) 19697881 Email: info@alantaynor.com Website: www.alantaynor.com			
CLIENT			
CHARTON HOMES LTD			
PROJECT TITLE			
PROPOSED RESIDENTIAL DEVELOPMENT AT LANDS AT LISDARAN TOWNLAND, LORETO ROAD, CAVAN, CO. CAVAN			
DRAWING TITLE			
ROAD LONGITUDINAL SECTIONS ROAD SECTION 1 SHEET 2 (CHAINAGE 320m - 626m)			
DATE:	19/08/2025	DRAWN:	JAKE BLEWITT
STATUS:	CONSTRUCTION	CHECKED:	LIAM MCELGUNN
SCALE:	AS SHOWN	APPROVED:	ALAN TRAYNOR
DRAWING No.			REV.
25-018-116			P2