


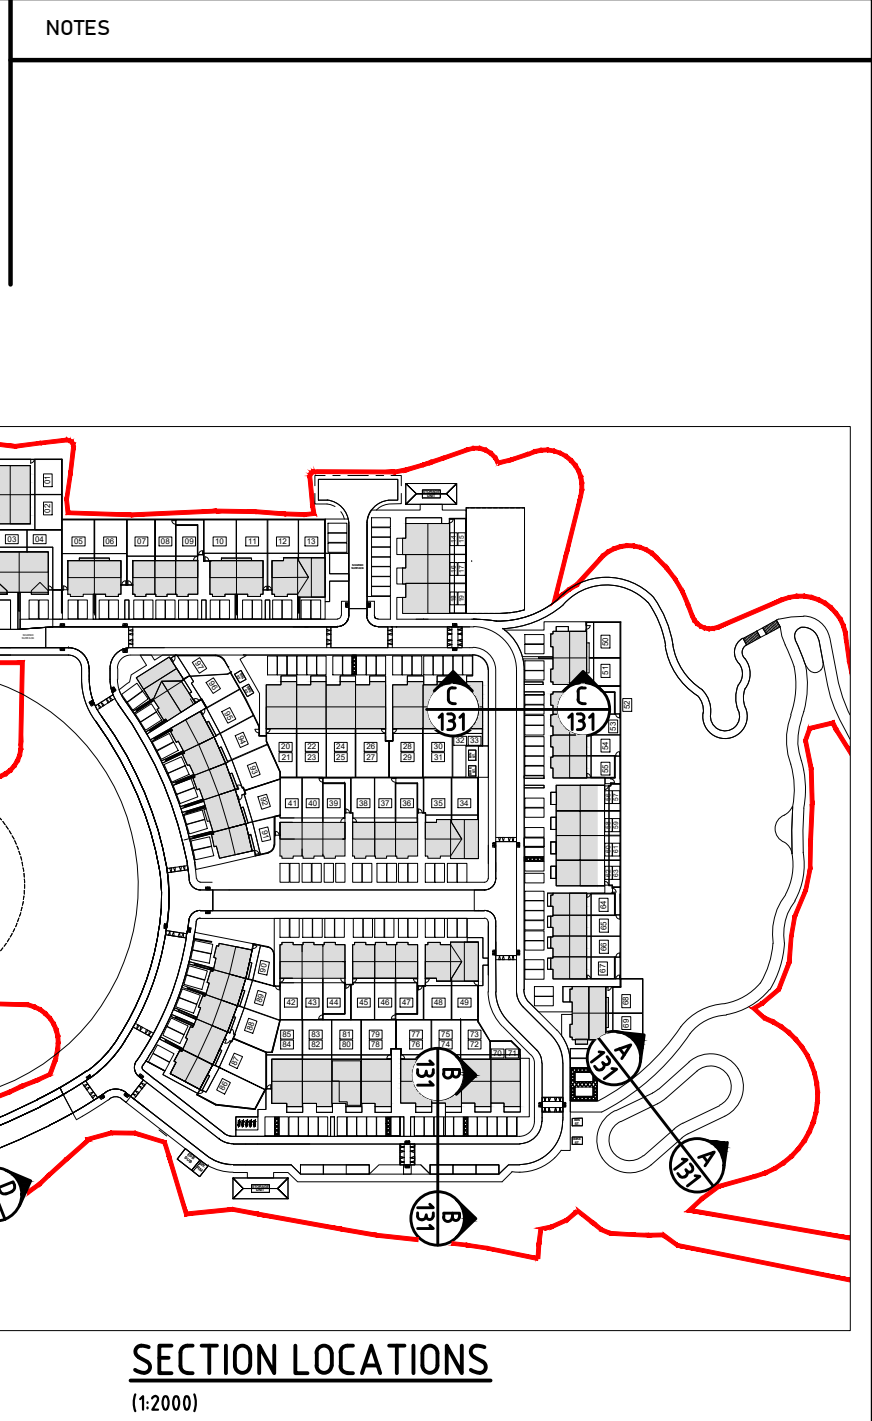

P2	16/10/2025	ISSUED FOR PLANNING	JOR
P1	10/09/2025	ISSUED FOR PLANNING	JOR
REV.	DATE	DESCRIPTION	APPROVED
COPYRIGHT RESERVED- THIS DRAWING IS NOT TO BE USED FOR A PURPOSE OTHER THAN THAT FOR WHICH IT HAS BEEN ISSUED BY ALAN TRAYNOR CONSULTING ENGINEERS. NOR IS IT TO BE COPIED OR REPRODUCED IN ANY MANNER WITHOUT WRITTEN CONSENT.			
Alan Traynor Consulting Engineers Ltd			
Unit 4, Bellurbet Business Park, Creevy, Bellurbet, Co Cavan H64N9Y6 TEL: (+353) 499522236 2nd Floor, 47-70 Meath St, Dublin 8 D08XY53 TEL: (+353) 19497581 Email: info@alantraynor.com Website: www.alantraynor.com			
CLIENT			
LISDARAN DEVELOPMENTS LTD.			
PROJECT TITLE			
PROPOSED RESIDENTIAL DEVELOPMENT AT LANDS AT LISDARAN TOWNLAND, LORETO ROAD, CAVAN, CO. CAVAN			
DRAWING TITLE			
SITE SECTIONS A-A, B-B, C-C & TACTILE PAVING DETAILS			
DATE: SEPTEMBER 2025		DRAWN: JOHN O'REILLY	
STATUS: CONSTRUCTION		CHECKED: LIAM MCELGUNN	
SCALE: AS SHOWN		APPROVED: ALAN TRAYNOR	
DRAWING No.			REV.
25-018-131			P2