




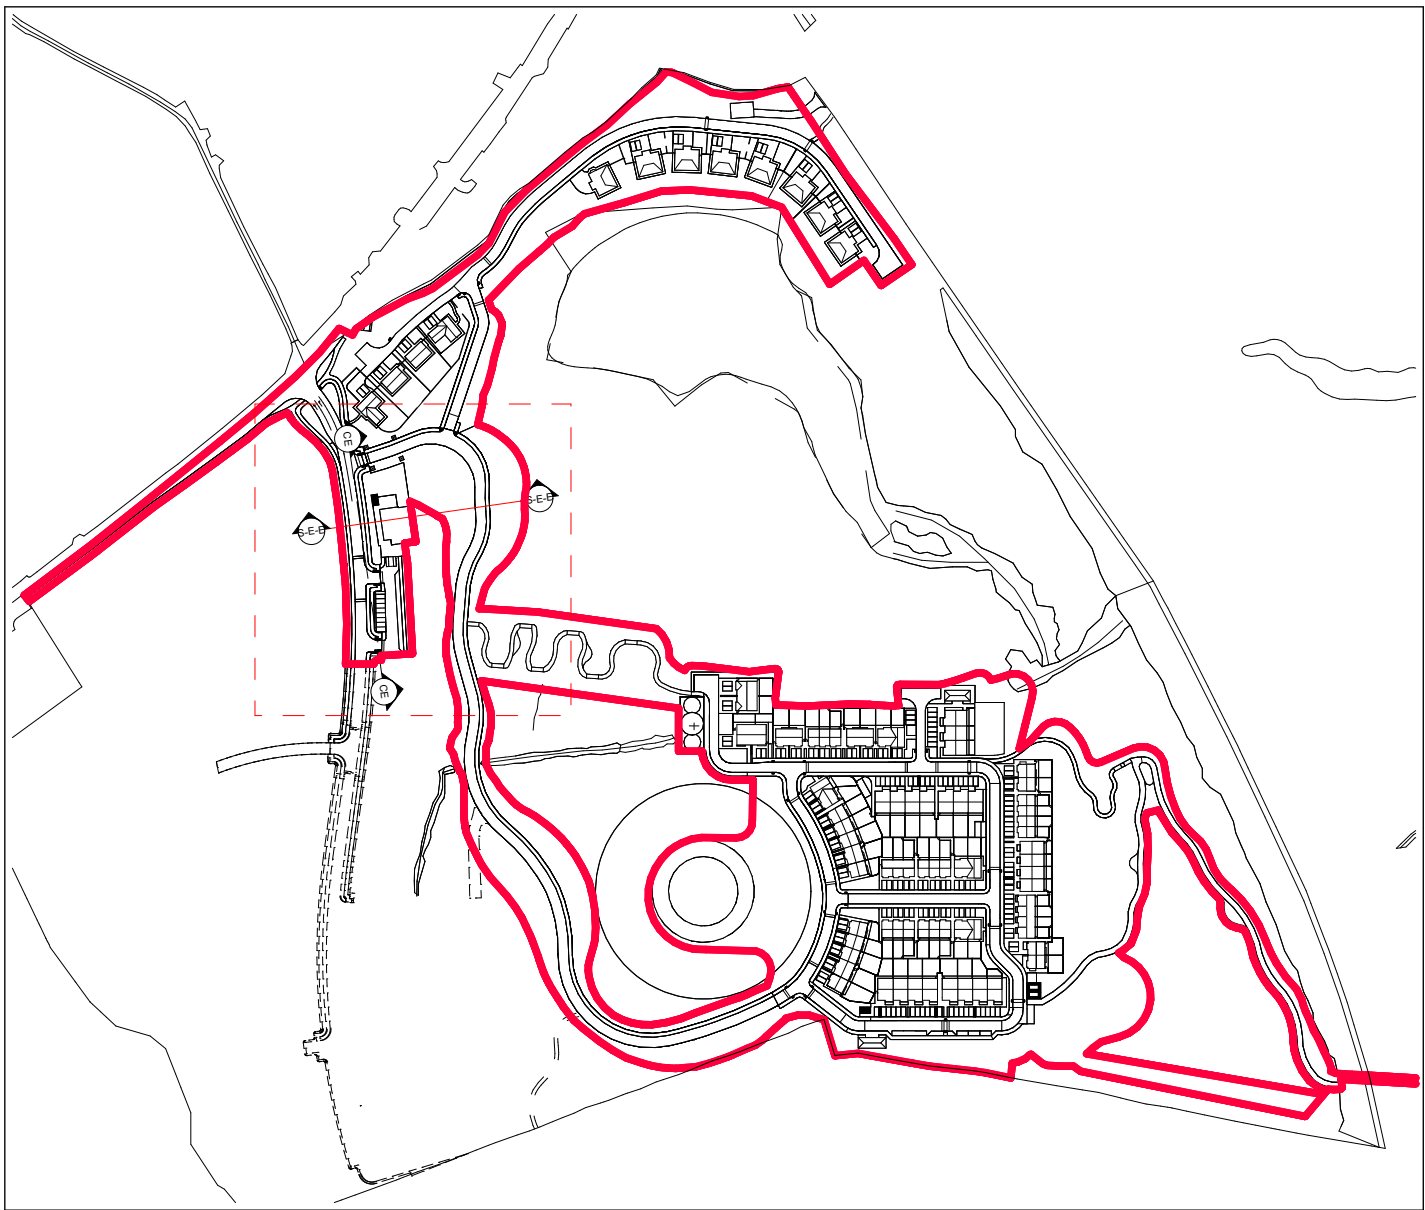

Key Plan NTS

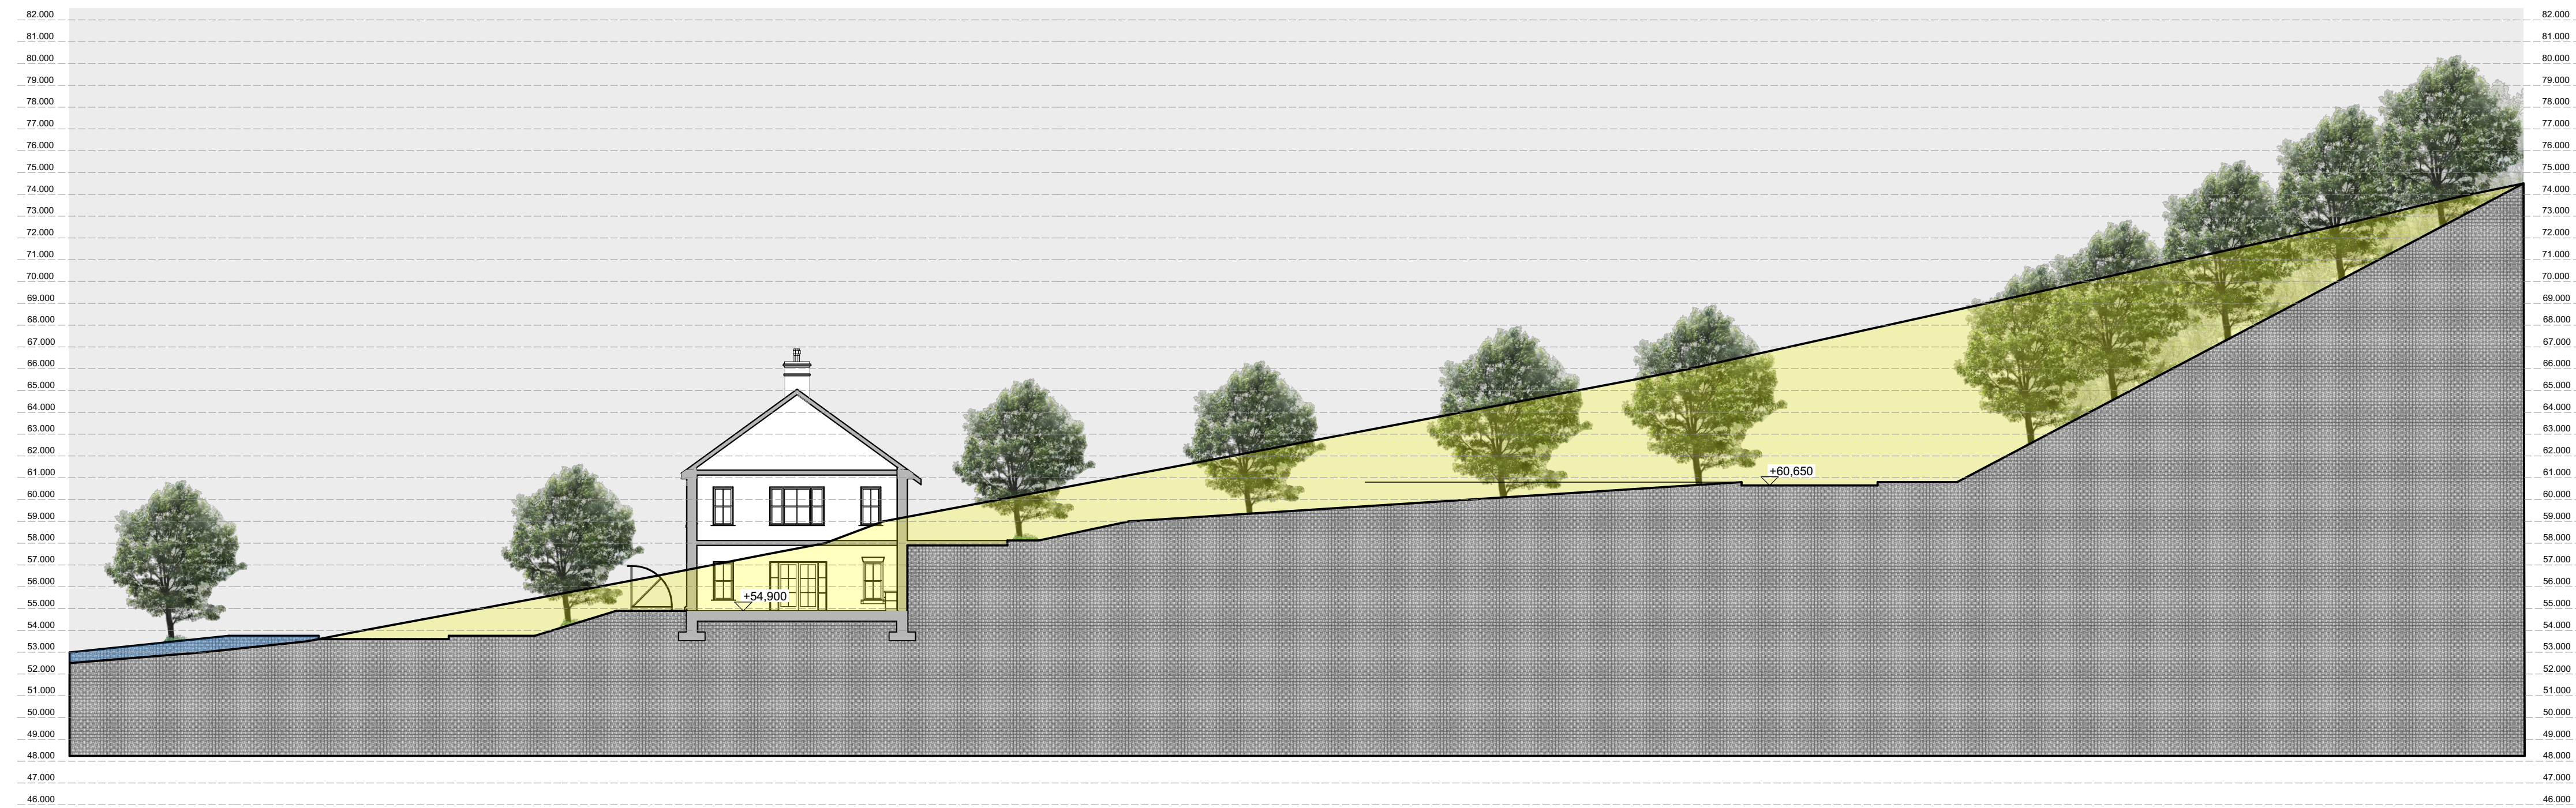

Site Section S-E-E 200:1

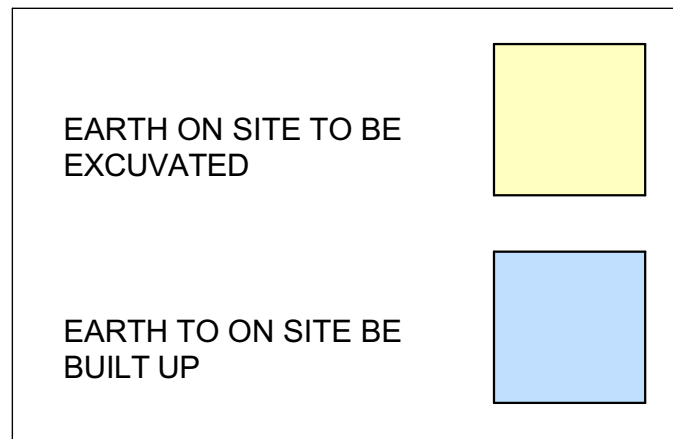

Contiguous Elevation 200:1

NOTES:
All Dimensions to be taken on site -
No dimensions to be scaled from this drawing.
This drawing is to be read in conjunction with all other relevant drawings, Specifications ETC.
Any Discrepancies to be reported to the Architect for clarification. This drawing may not be copied or reproduced without written consent.
No works should be carried out without prior consent from the local planning authority.
Please note that this is a planning drawing and is therefore limited in its capacity to convey the total information, details & specifications necessary to complete the works. Any work carried out that is not specified or detailed here will be the responsibility of the persons carrying out them out. If any situation arises which could cause a contravention of the building regulations, then the architect should be consulted, otherwise the architect can not be held responsible.
All work and materials are to be in Accordance with current building regulations whether detailed on this drawing or not

PLANNING ONLY				
ISSUE	DATE	DESCRIPTION	APPD	
P-03	29/10/2025	ISSUED FOR STAGE 4 LRD APPLICATION	C.B	
P-02	17/10/2025	ISSUED FOR STAGE 4 LRD APPLICATION	C.B	
P-01	13/03/2025	ISSUED FOR STAGE 2 LRD APPLICATION	C.B	

Michael Fitzpatrick
ARCHITECTS

©MICHAEL FITZPATRICK ARCHITECTS LIMITED
COPYRIGHT RESERVED

PROJECT DETAILS
Proposed residential development at
Lisdaran Townland, Loreto Road, Cavan
Town for Lisdaran Developments Ltd
Proposed Site Section & Contiguous Elevation
Creche

Document Name:
Project No. Project Originator Volume Level Type Role Sheet No.
24174- RCL- MFA-00- ZZ- DR-A -532

Suitability-Status-Code-Description
S2_Suitable_For_Information Issue:
P-03

Scale: Drawn by: Checked by: Date:
As indicated R. Conaty C. Byrne 29/10/2025
@ A1

Main Street
Bullorebridge
Co. Cavan
w - www.mfarchitects.ie
e - info@mfarchitects.ie
t - 049 4385800

RECEIVED
PLANNING
SECTION
G3
R1A1