


# RIVER LINE

## APARTMENTS

by **GRUPO EMPRIL** **Gaya Capital**


FRACÇÃO AI	PISO 5 (RECUADO)
HABITAÇÃO-T3	141,1 m <sup>2</sup>
TERRAÇOS	102,5 m <sup>2</sup>
2 LUGARES DE ESTACIONAMENTO (CAVE -1)	

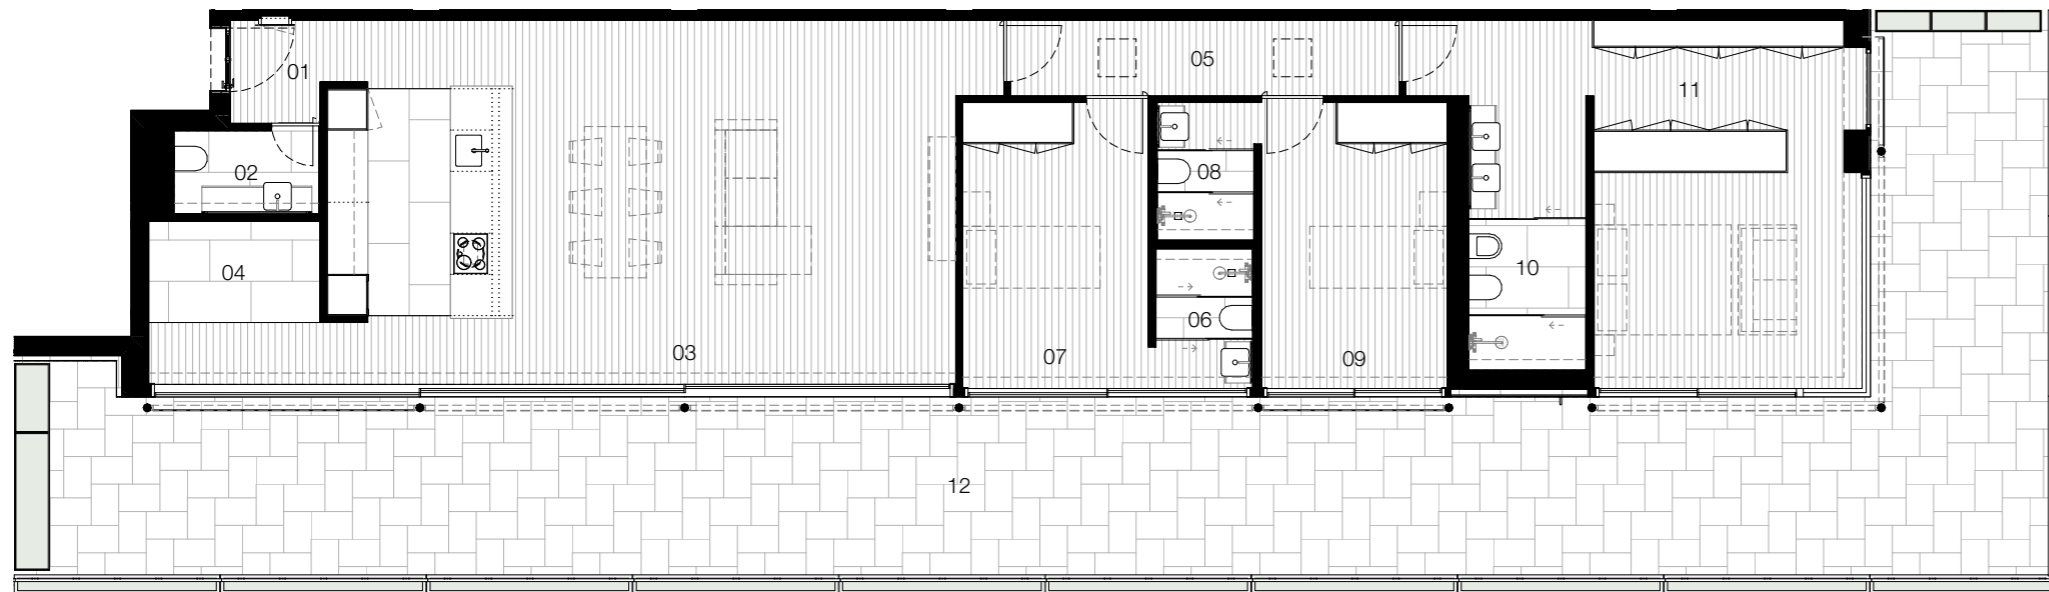


- 01 ENTRADA
- 02 ENTRADA
- 03 SALA | COZINHA
- 04 LAVANDARIA
- 05 DISTRIBUIÇÃO
- 06 I.S. SUITE 1
- 07 I.S. SUITE 1
- 08 DISTRIBUIÇÃO
- 09 SUITE 2
- 10 I.S. SUITE 3
- 11 SUITE 3
- 12 TERRAÇO



CAVE -1

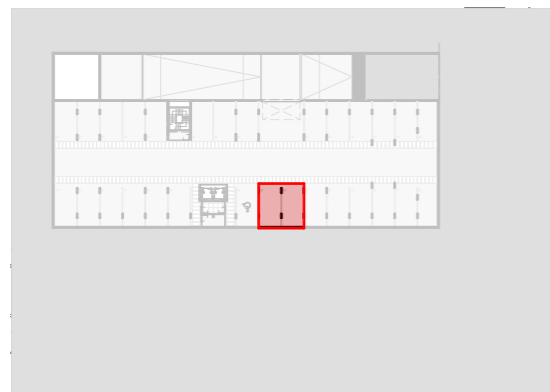

PISO 5 (RECUADO)

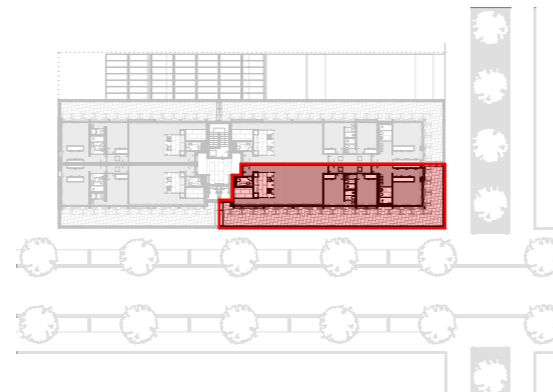

NOTA: AS INFORMAÇÕES E IMAGENS CONTIDAS NESTA PLANTA SÃO MERAMENTE INDICATIVAS E PODEM ESTAR SUJEITAS A ALTERAÇÕES OU VARIAÇÕES DEVIDO A REQUISITOS TÉCNICOS, CONSTRUTIVOS OU LEGAIS, DURANTE A EXECUÇÃO DA OBRA A PROMOTORA PODERÁ TER DE IMPLEMENTAR ALTERAÇÕES IMPOSTAS PELA CÂMARA MUNICIPAL, OU POR OUTRAS ENTIDADES OU PRESTADORES DE SERVIÇOS. NOTE: THE INFORMATION AND IMAGES CONTAINED IN THIS PLAN ARE MERELY INDICATIVE AND MAY BE SUBJECT TO CHANGES OR VARIATIONS DUE TO TECHNICAL, CONSTRUCTION OR LEGAL REQUIREMENTS. DURING THE EXECUTION OF THE WORK THE DEVELOPER MAY HAVE TO IMPLEMENT CHANGES IMPOSED BY THE CITY COUNCIL, OR OTHER ENTITIES OR SERVICE PROVIDERS.