


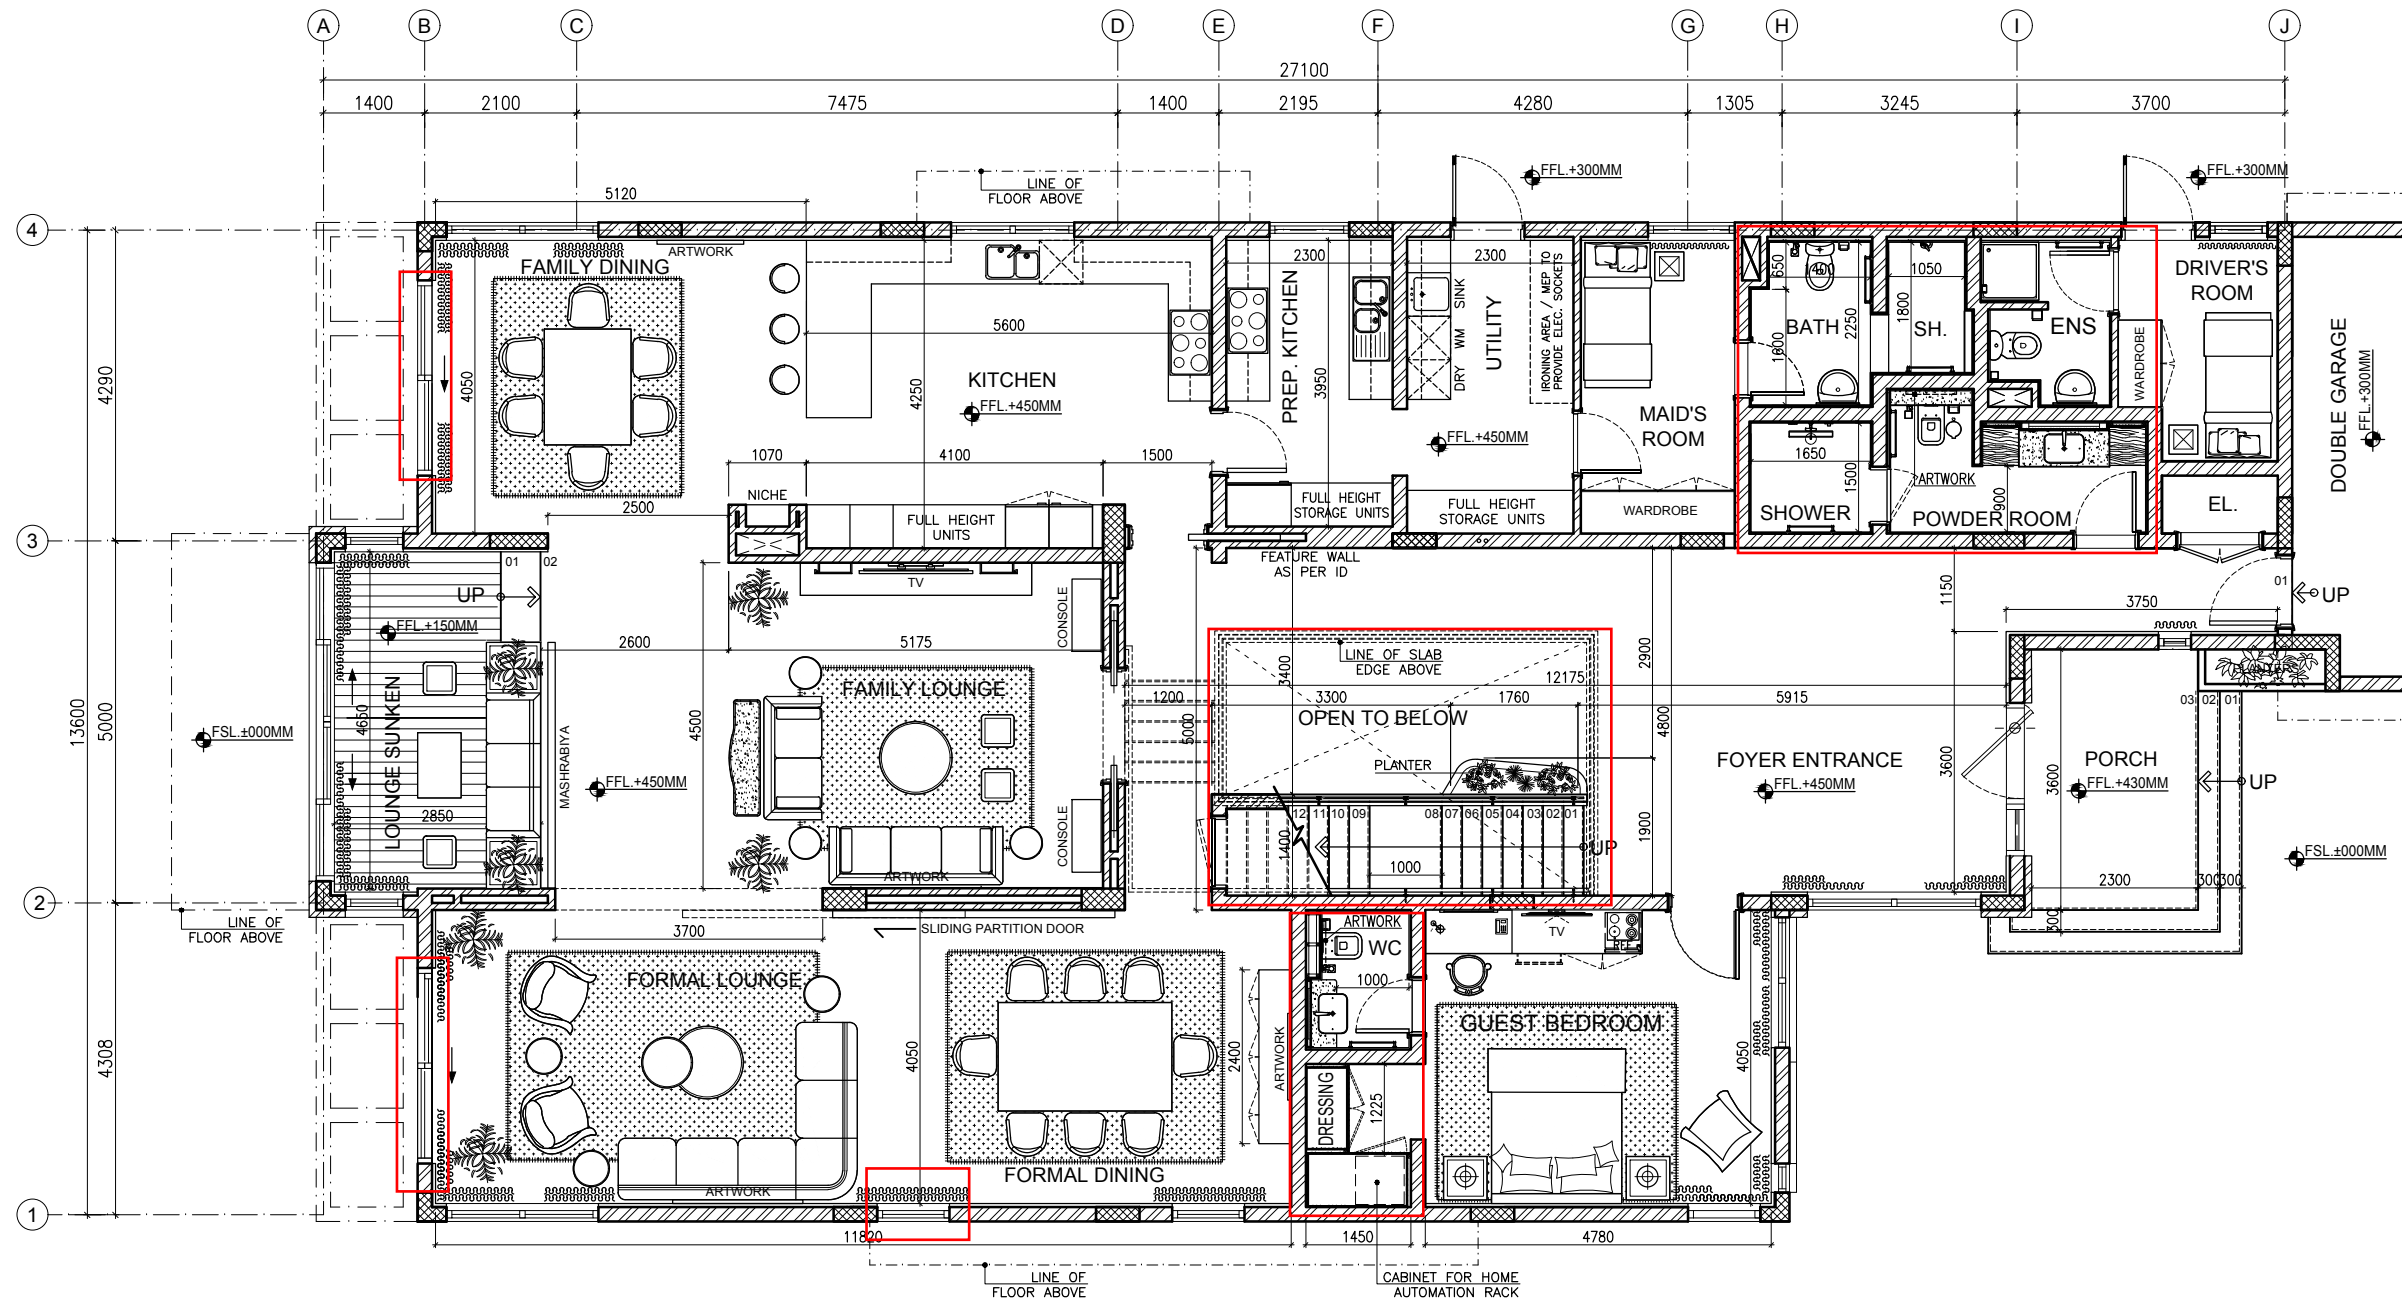

1 FURNITURE LAYOUT
SK-01 GROUND FLOOR SCALE 1:100

GENERAL REMARKS

- THIS DRAWING IS THE PROPERTY OF DESIGN DESIGN L.L.C.
- P.O. BOX 34156 DUBAI U.A.E
- TEL 3337745 FAX 3337749
- IT IS NOT ALLOWED TO REPRODUCE THE CONTENTS OF THIS DOCUMENT IN ANY FORM WITHOUT APPROVAL OF DESIGN DESIGN L.L.C.
- THIS DRAWING IS NOT TO BE SCALED,
- ALL DIMENSIONS ARE TO BE RECHECKED OR VERIFIED ON SITE.

REVISED

CONTRACTOR
MIRAGE BUILDING CONTRACTING

CONSULTANT
P.E.C. **DESIGN DESIGN L.L.C.**
PIONEER ENGINEERING CONSULTANTS
ARCHITECTS & ENGINEERS
P.O. Box: 346018, Dubai U.A.E.
TEL: 333 04 2722 402 FAX NO: 04-2722 401

CLIENT :

INTERIOR DESIGN CONSULTANT
DESIGN DESIGN L.L.C.
INTERIOR DESIGN SERVICES

UAE-DUBAI
P.O. Box: 34156
TEL: 04-3337745
FAX: 04-3337749
E-mail: info@designdesignllc.com

PROJECT TITLE

INTERIOR DESIGN PROPOSAL
FOR PRIVATE VILLA

SHEET TITLE

FURNITURE LAYOUT
(GROUND FLOOR)

PROJ. No.


DATE 22nd APRIL 2022

SCALE AS SHOWN @A3 DRAWN AJESH

REVISIONS SHEET No.

29-07-2022
17-08-2022

SK-01

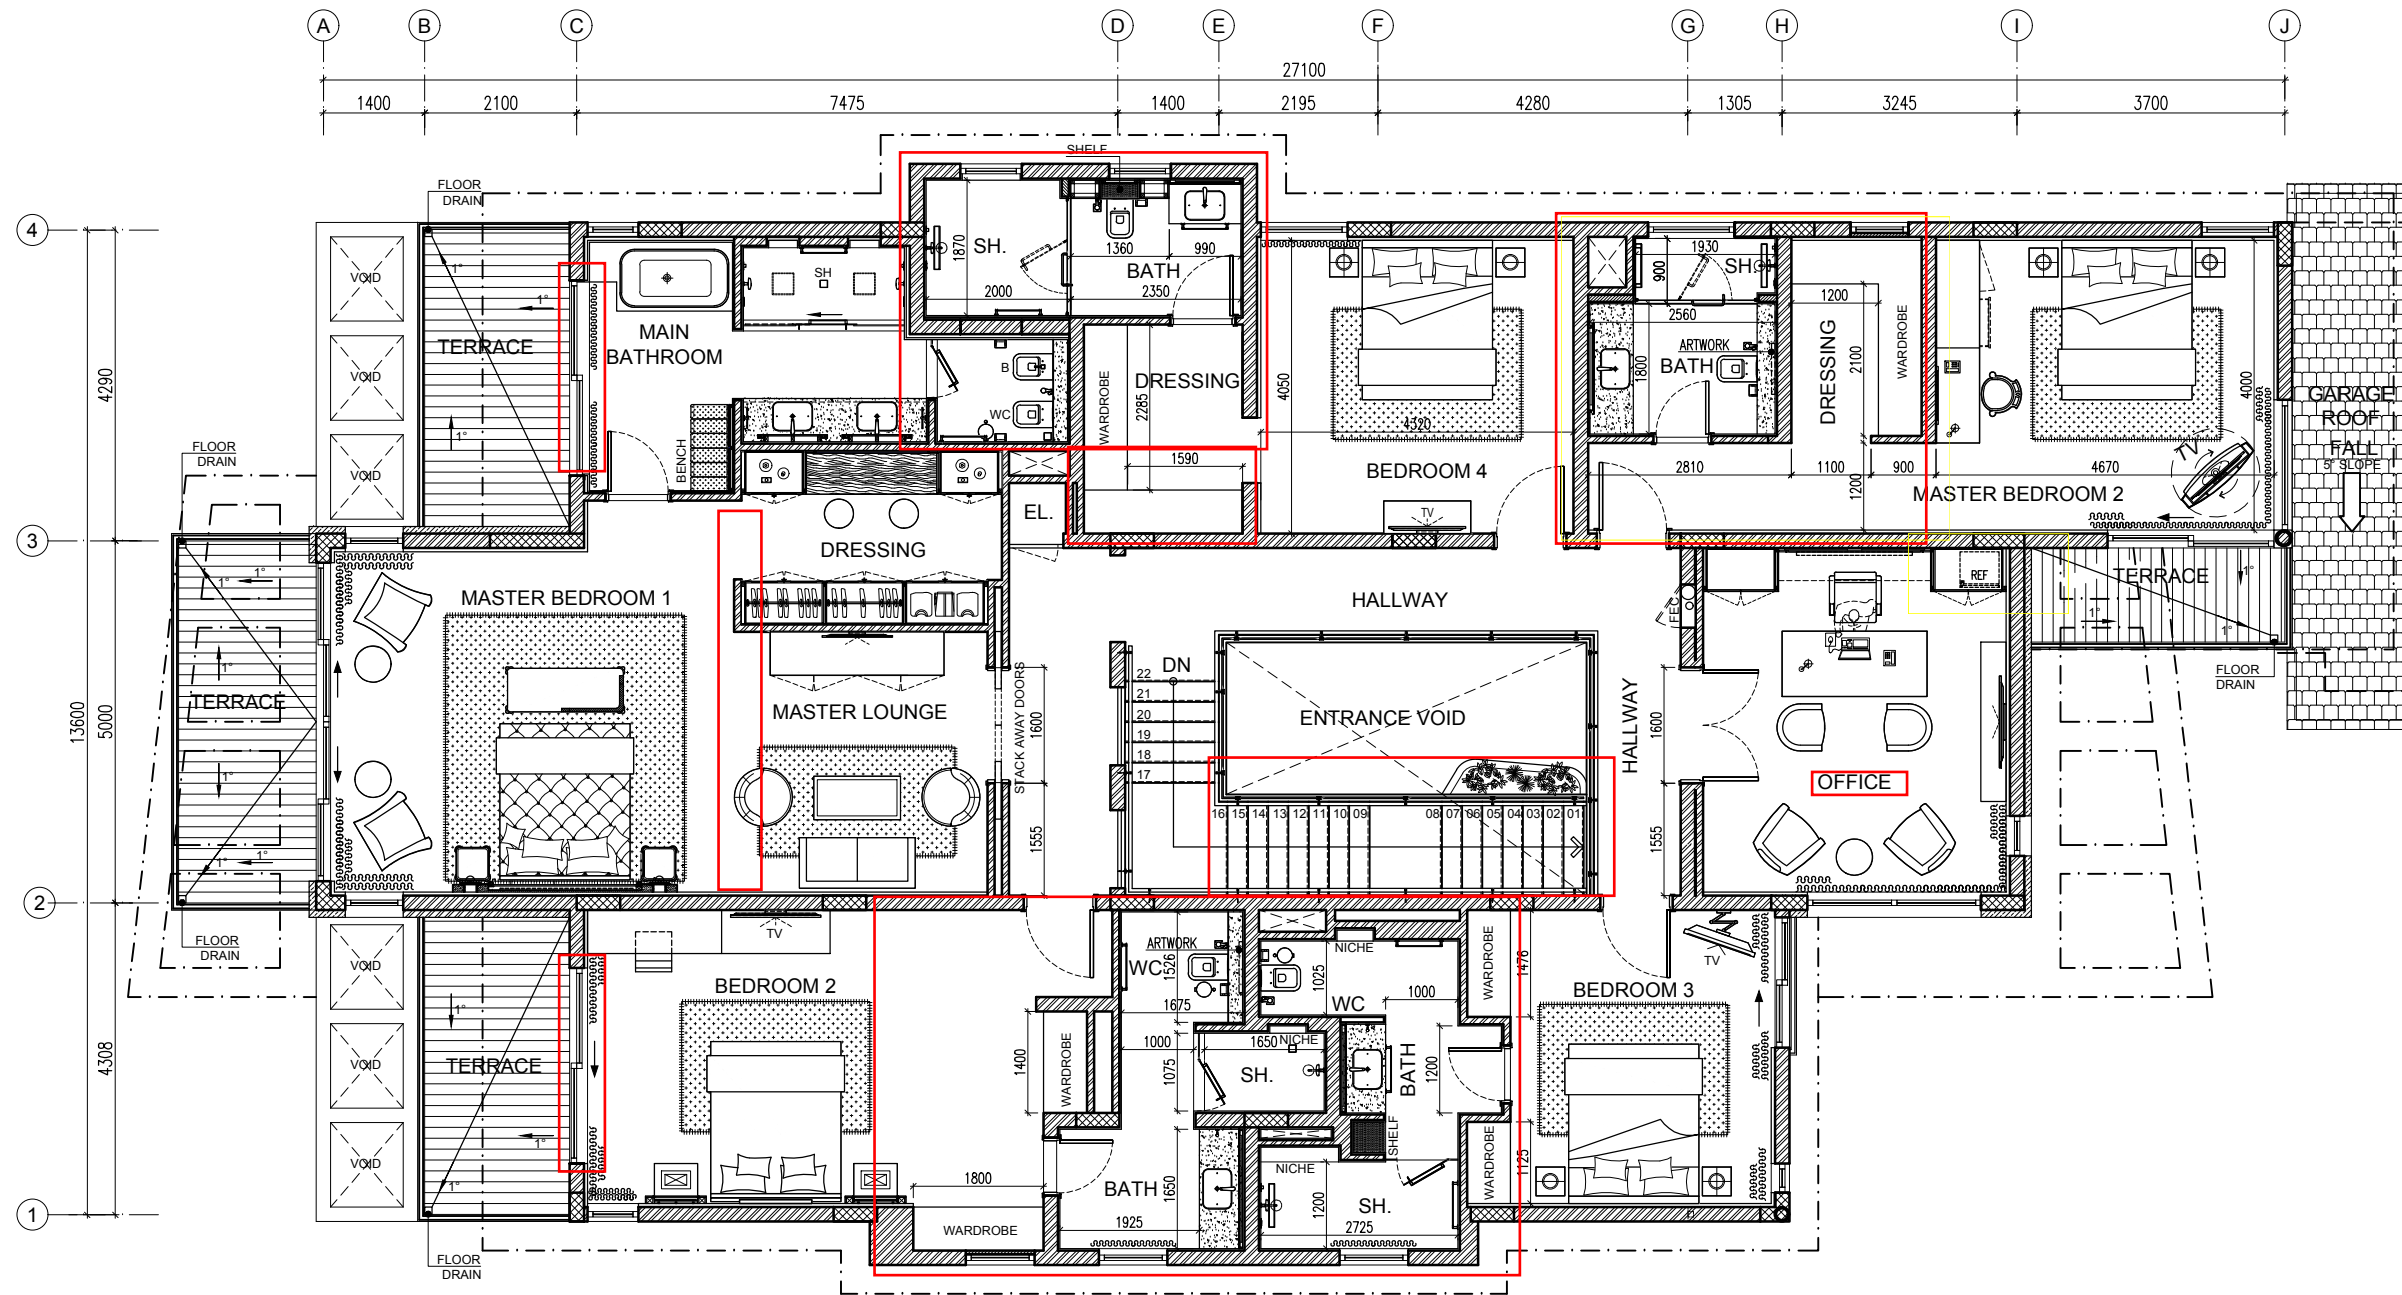

1 FURNITURE LAYOUT
SK-02 FIRST FLOOR SCALE 1:100

TOTAL EXTENDED AREA -25.48 M²

GENERAL REMARKS

- THIS DRAWING IS THE PROPERTY OF DESIGN DESIGN L.L.C.
P.O. BOX 34156 DUBAI U.A.E
TEL 3337745 FAX 3337749
- IT IS NOT ALLOWED TO REPRODUCE THE CONTENTS OF THIS DOCUMENT IN ANY FORM WITHOUT APPROVAL OF DESIGN DESIGN L.L.C.
- THIS DRAWING IS NOT TO BE SCALED.
- ALL DIMENSIONS ARE TO BE RECHECKED OR VERIFIED ON SITE.

REVISED

CONTRACTOR

MIRAGE BUILDING CONTRACTING

CONSULTANT

DESIGN DESIGN L.L.C.
PIONEER ENGINEERING CONSULTANTS
ARCHITECTS & ENGINEERS
P.O. Box: 34038, Dubai, U.A.E.
TEL: 3337745 FAX: 3337749

CLIENT :

INTERIOR DESIGN CONSULTANT

DESIGN
DESIGN L.L.C.
INTERIOR DESIGN SERVICES

UAE-DUBAI
P.O. Box: 34156
TEL: 04-3337745
FAX: 04-3337749
E-mail: info@designdesignllc.com

PROJECT TITLE

INTERIOR DESIGN PROPOSAL
FOR PRIVATE VILLA

SHEET TITLE

FURNITURE LAYOUT
(FIRST FLOOR)

PROJ. No.

DATE 24th MAY 2022

SCALE DRAWN

AS SHOWN @A3 AJESH

REVISIONS SHEET No.

16-06-2022	SK-02
29-07-2022	
01-08-2022	
03-08-2022	
17-08-2022	