
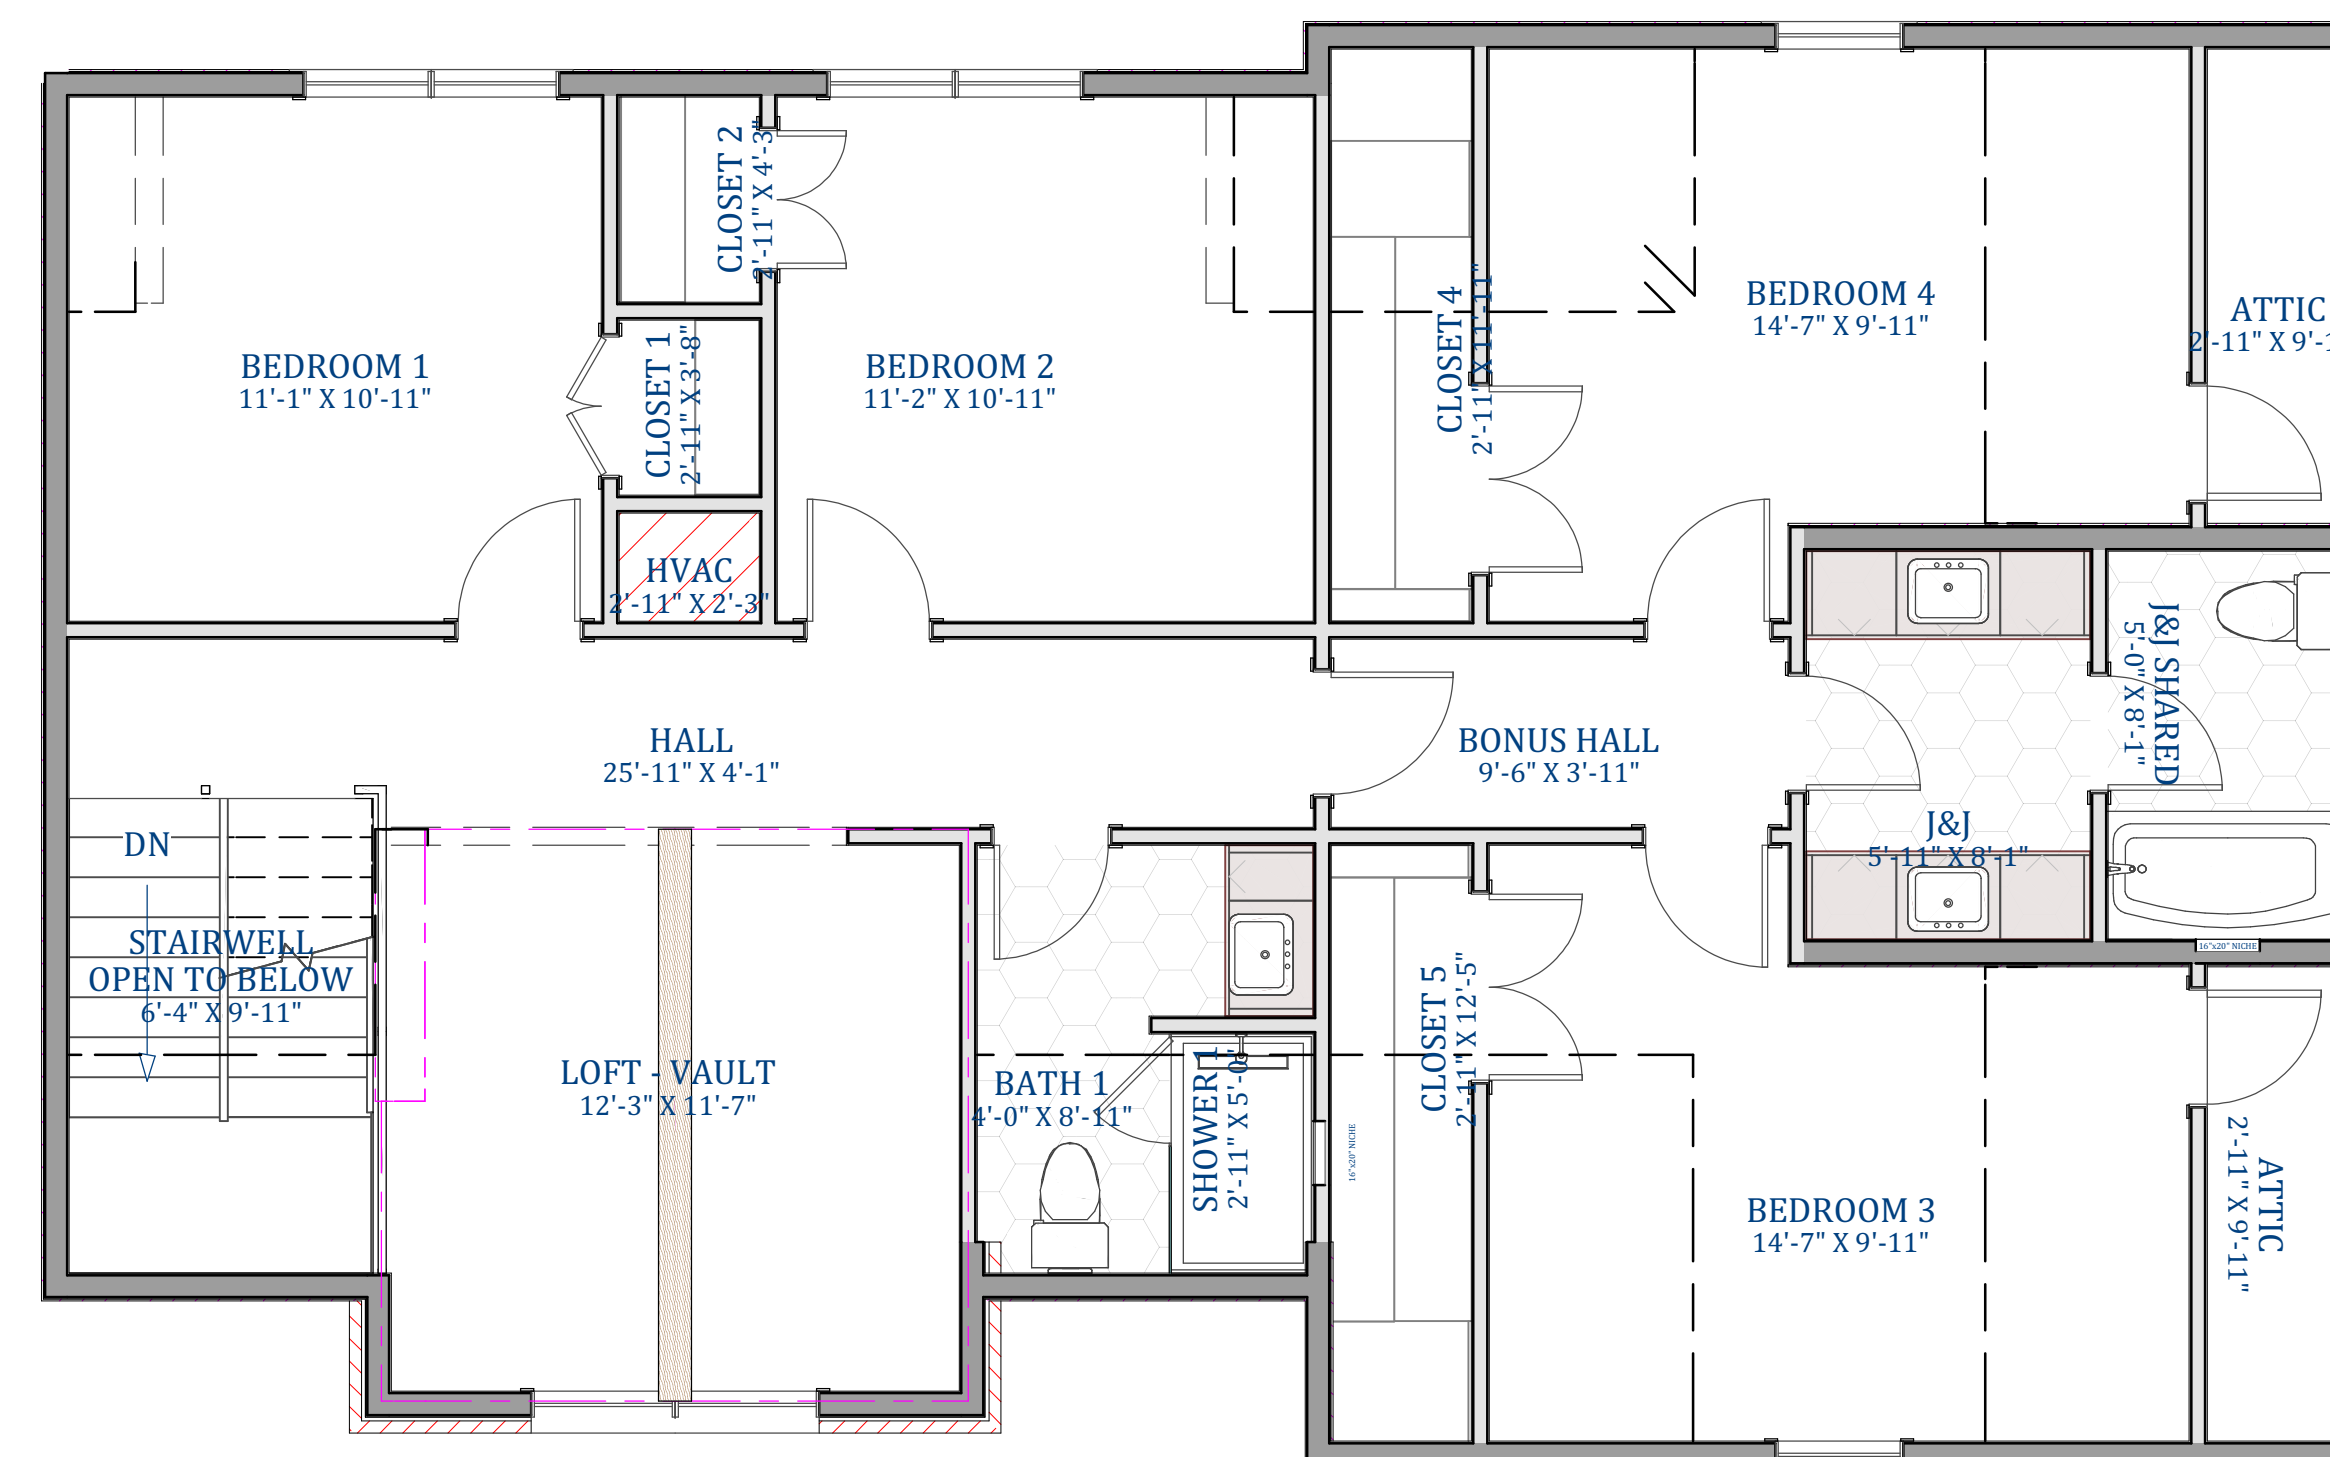


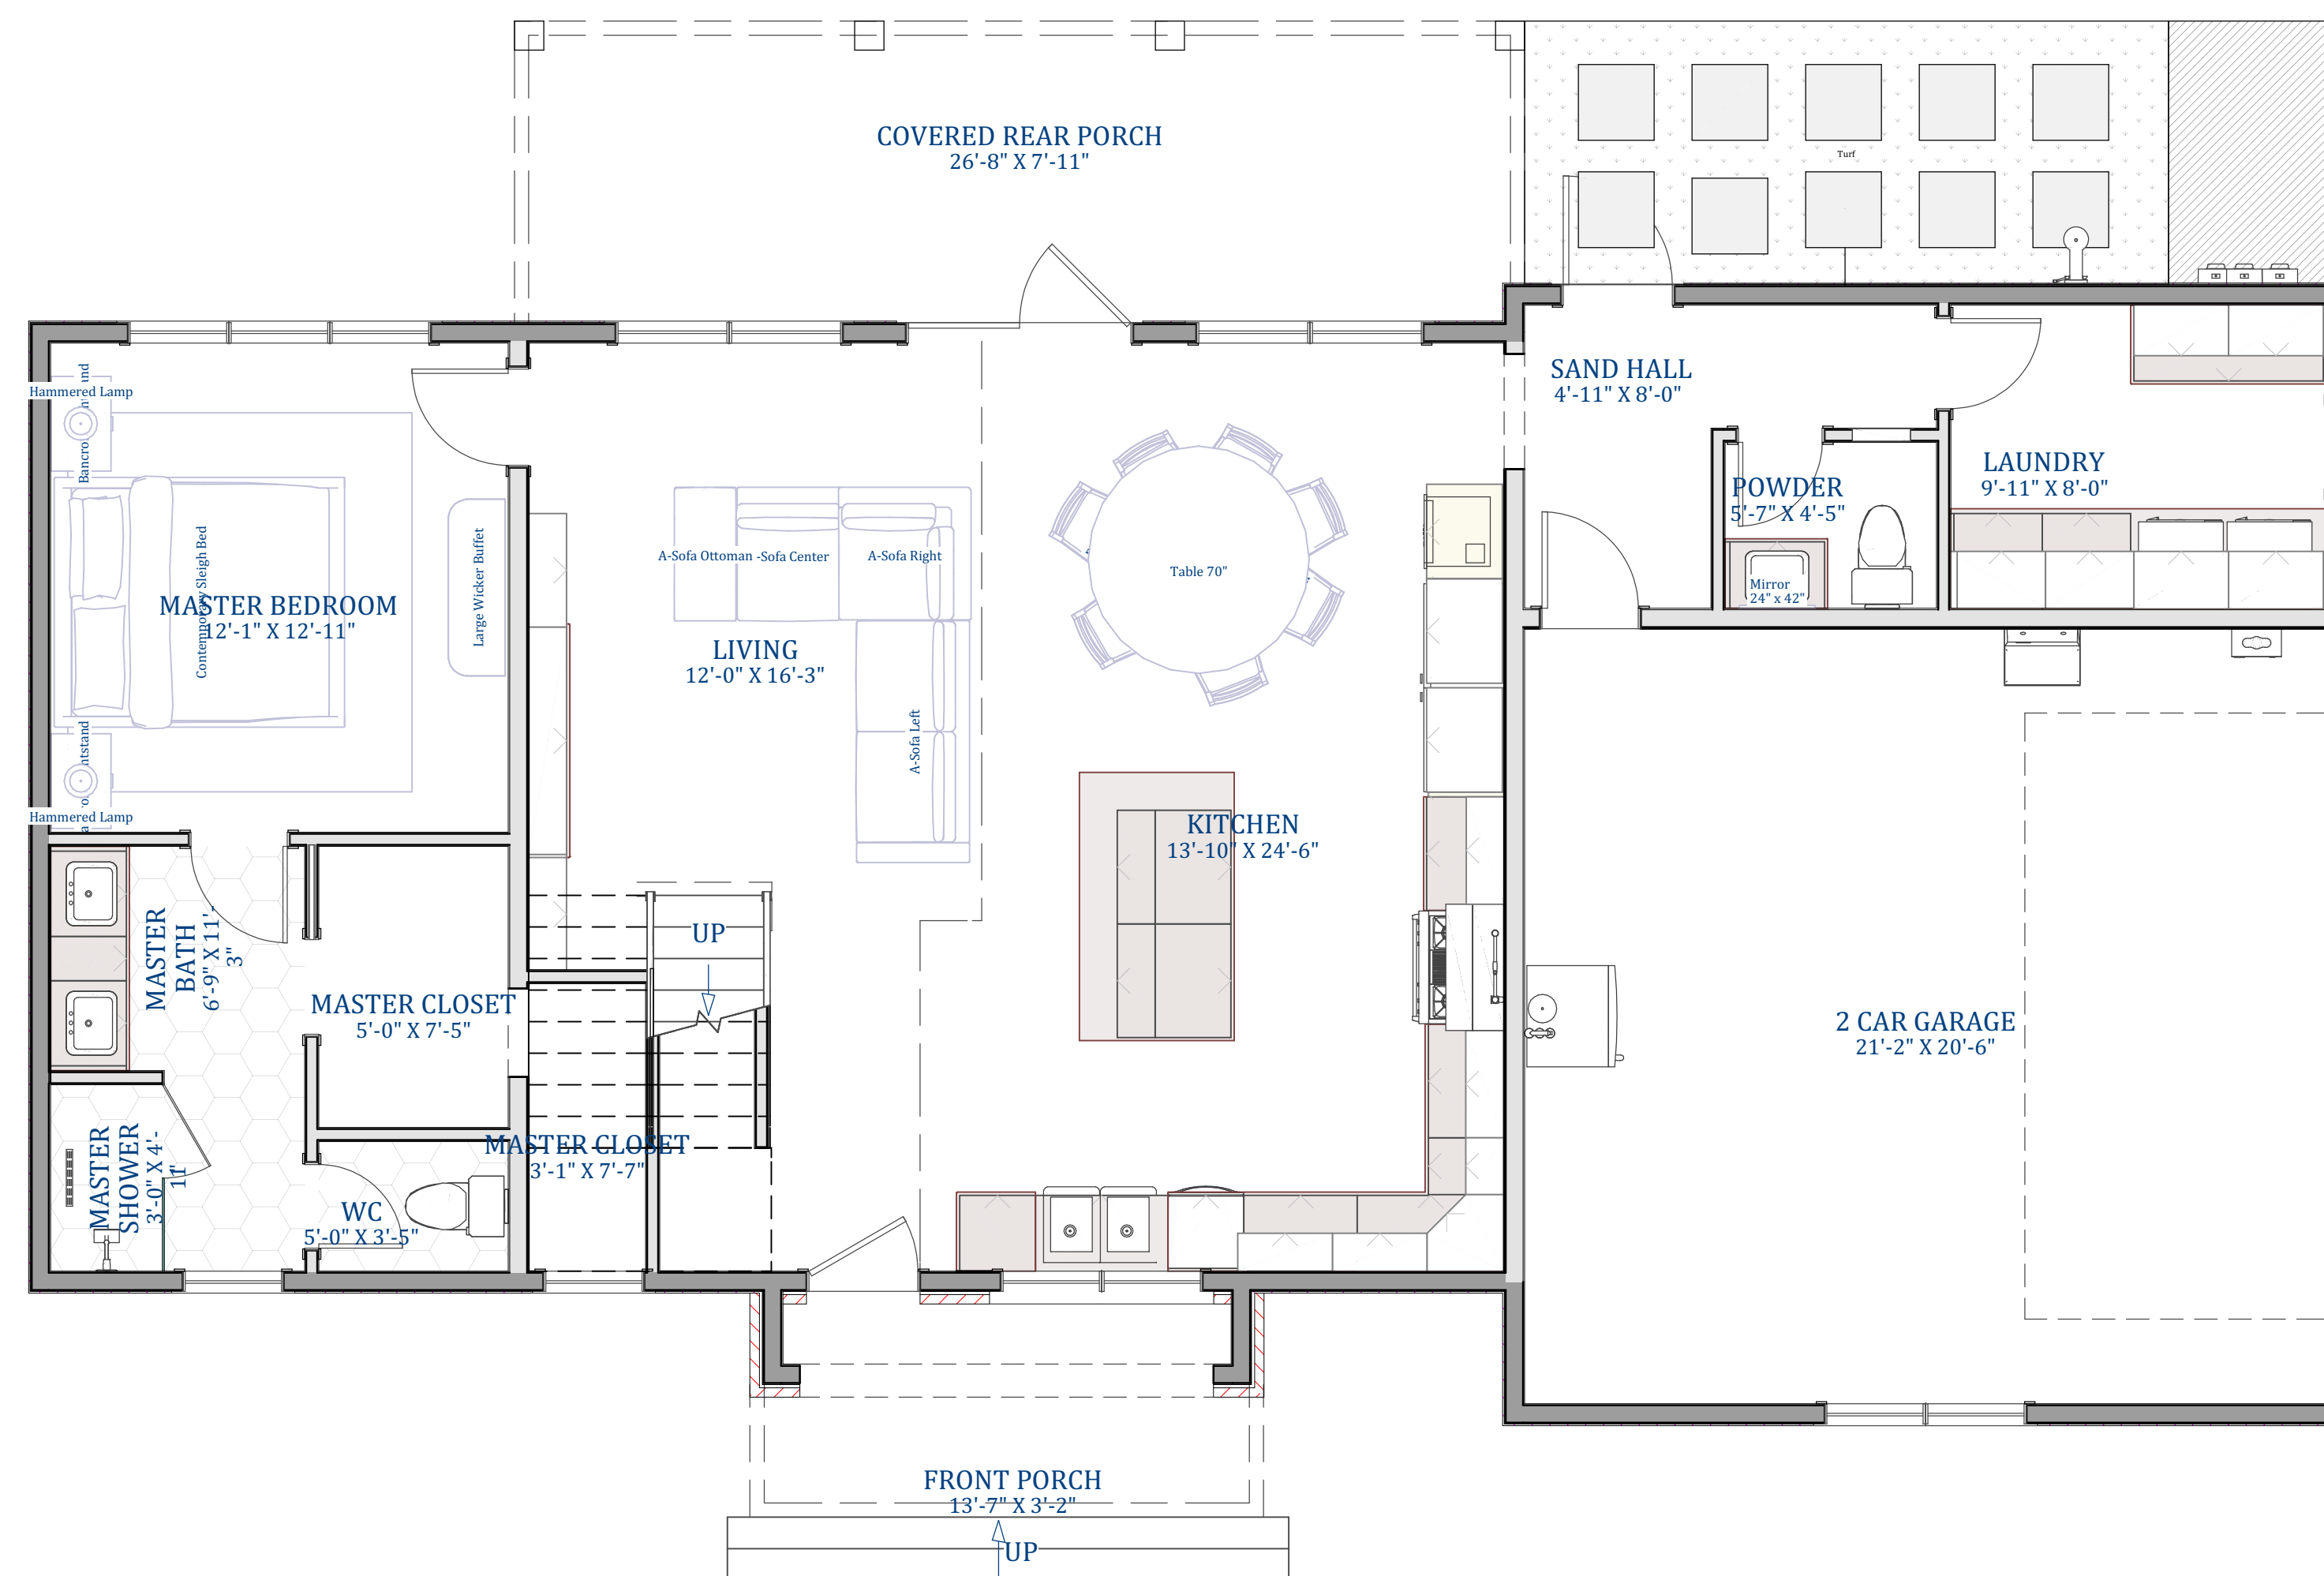

## CALL OUT PLAN - FIRST & SECOND FLOOR

Scale 1/4" = 1' 0"

[illegible]

LONGSHORE

## CALL OUT PLAN



DATE:

6/18/2026

SCALE:

SHEET:

A-11