


NOTE - REVISED ALIGNMENT NOT PART OF THIS DRAWING

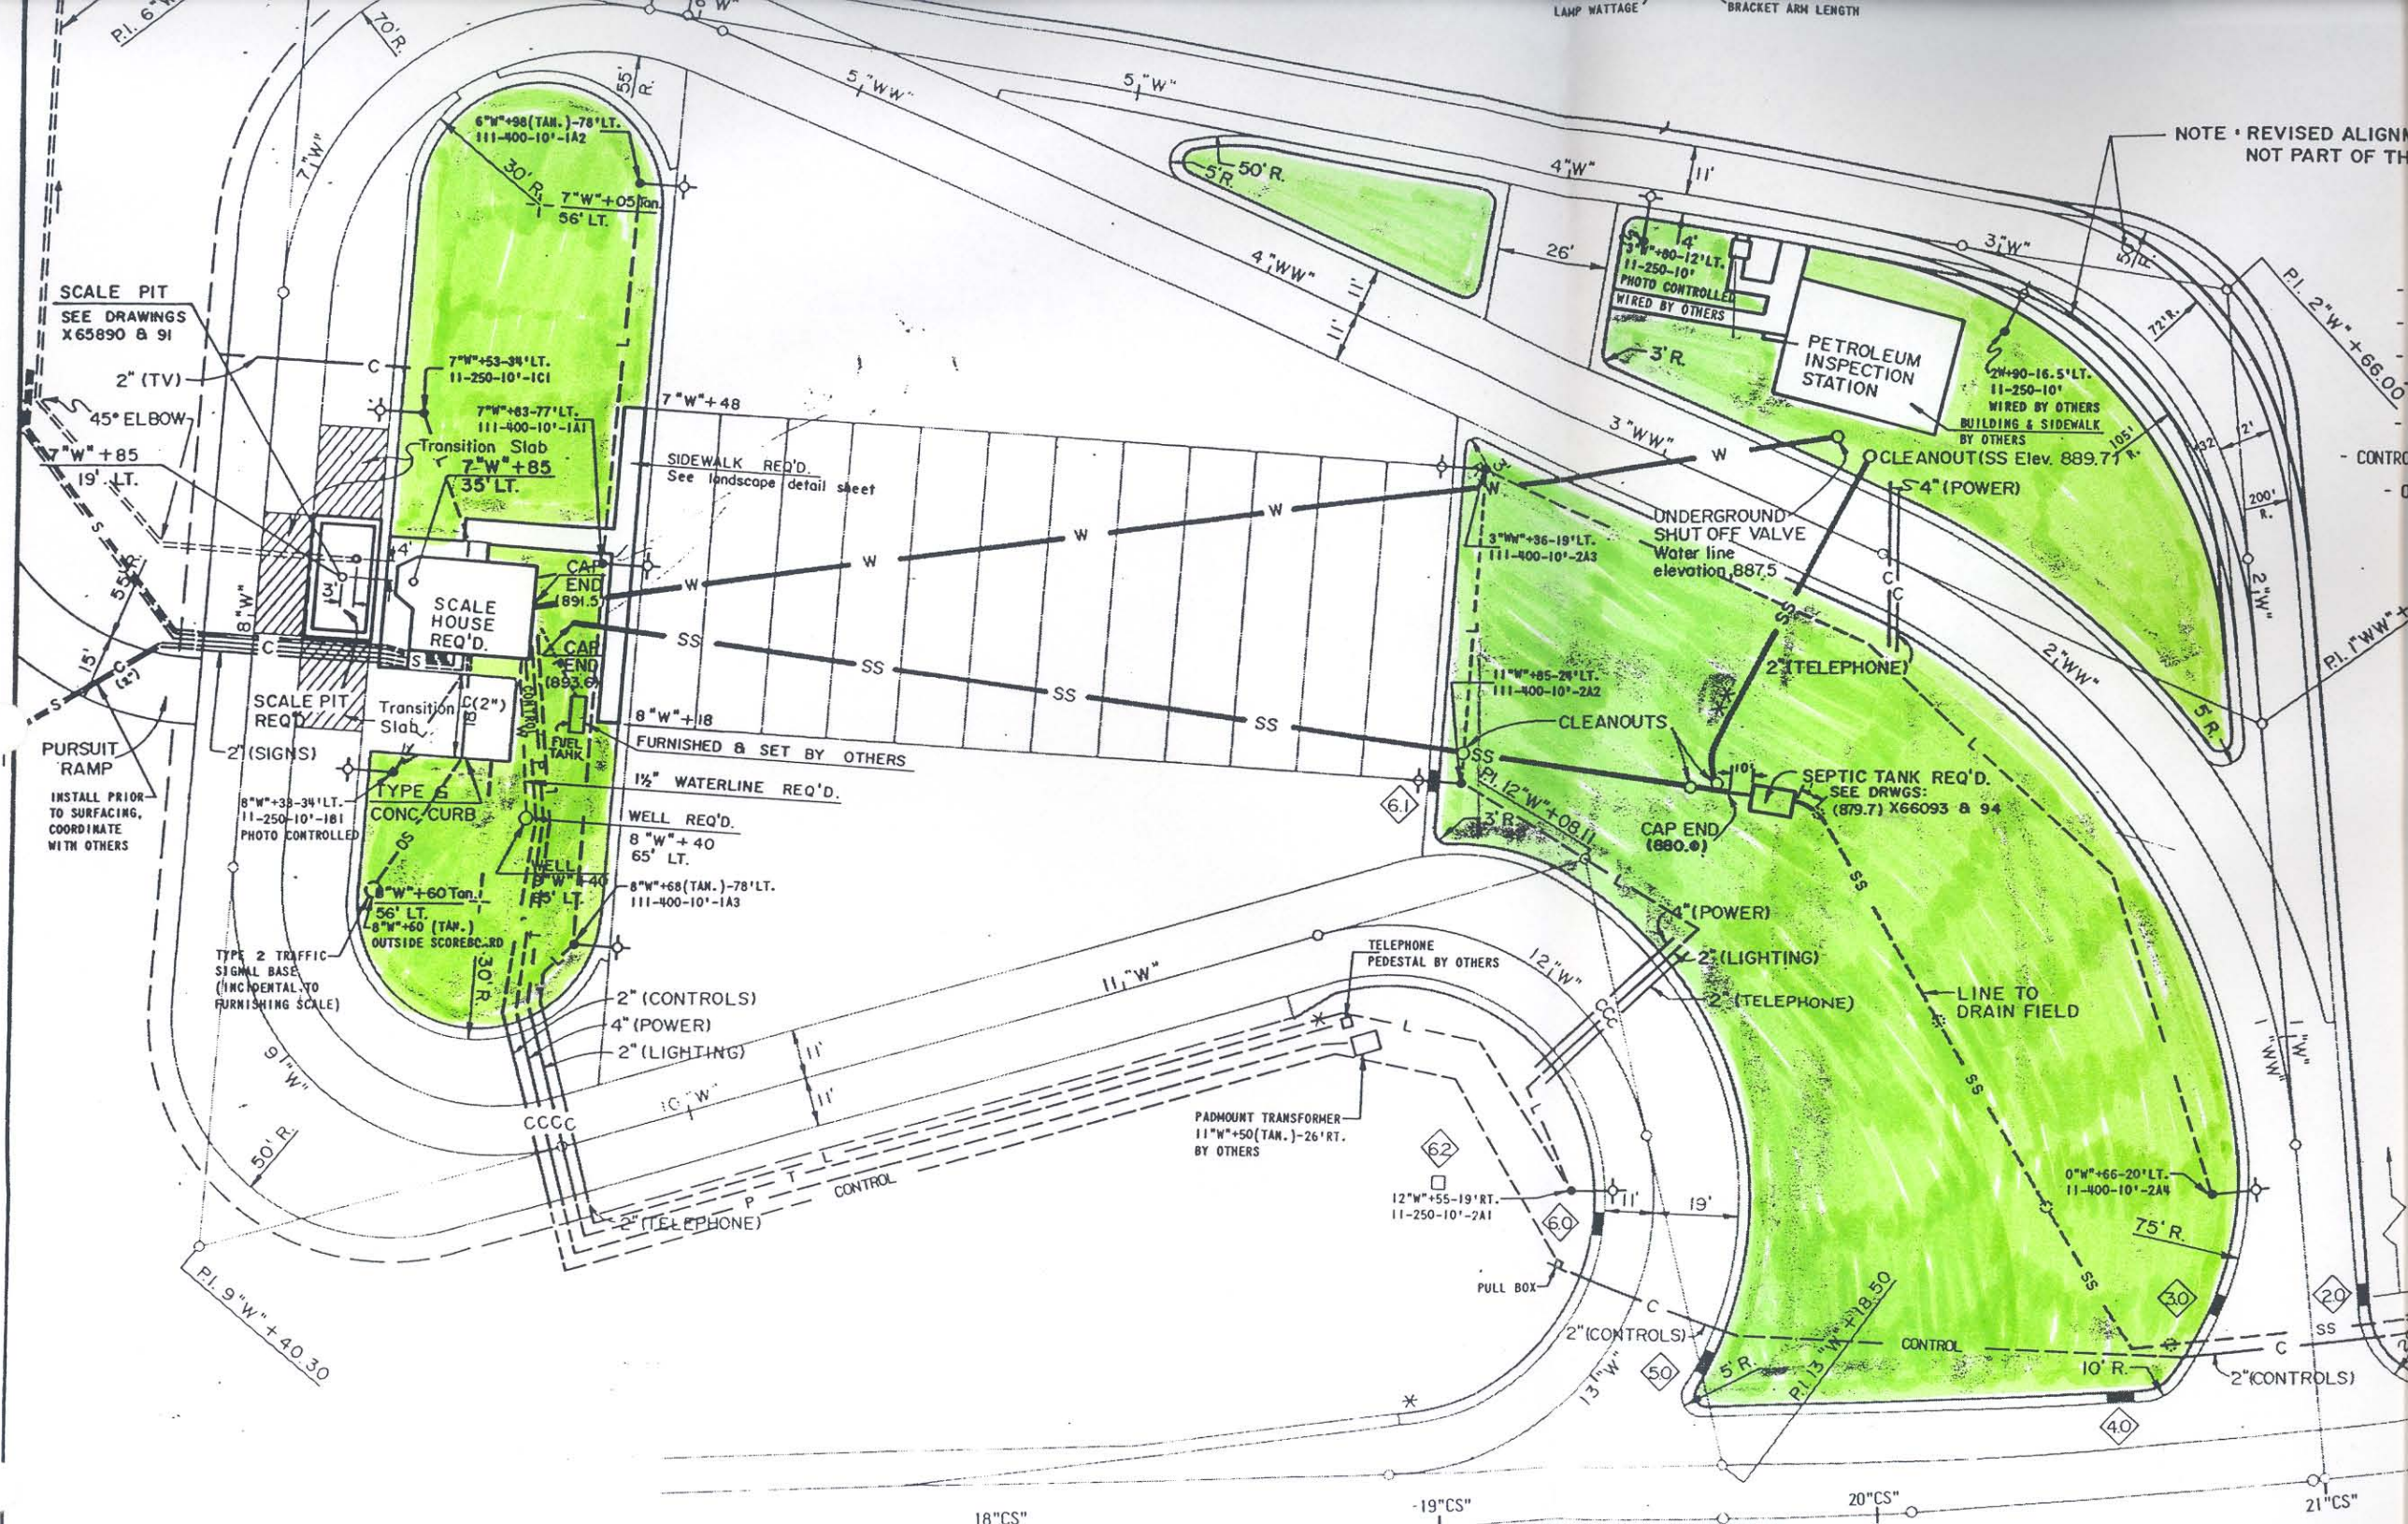

SCALE PIT  
SEE DRAWINGS  
X 65890 & 91

PETROLEUM  
INSPECTION  
STATION

SCALE  
HOUSE  
REQ'D.

SCALE PIT  
REQ'D.

PURSUIT  
RAMP  
INSTALL PRIOR  
TO SURFACING,  
COORDINATE  
WITH OTHERS

SEPTIC TANK REQ'D.  
SEE DRWGS:  
(879.7) X66093 & 94

PADMOUNT TRANSFORMER  
11"W+50(TAN.)-26'RT.  
BY OTHERS

TYPE 2 TRAFFIC  
SIGNAL BASE  
(INCREMENTAL TO  
FURNISHING SCALE)

TYPE 5  
CONC. CURB

FURNISHED & SET BY OTHERS

WELL REQ'D.  
8"W+40  
65' LT.

2" (CONTROLS)  
4" (POWER)  
2" (LIGHTING)

UNDERGROUND  
SHUT OFF VALVE  
Water line  
elevation 887.5

CLEANOUTS

CLEANOUT (SS Elev. 889.7)

TELEPHONE  
PEDESTAL BY OTHERS

PULL BOX

LINE TO  
DRAIN FIELD

PI. 9"W+40.30

PI. 2"W+66.00

PI. 1"W+...

PI. 6"W...

70'R.

70'R.

18"CS"

19"CS"

20"CS"

21"CS"