

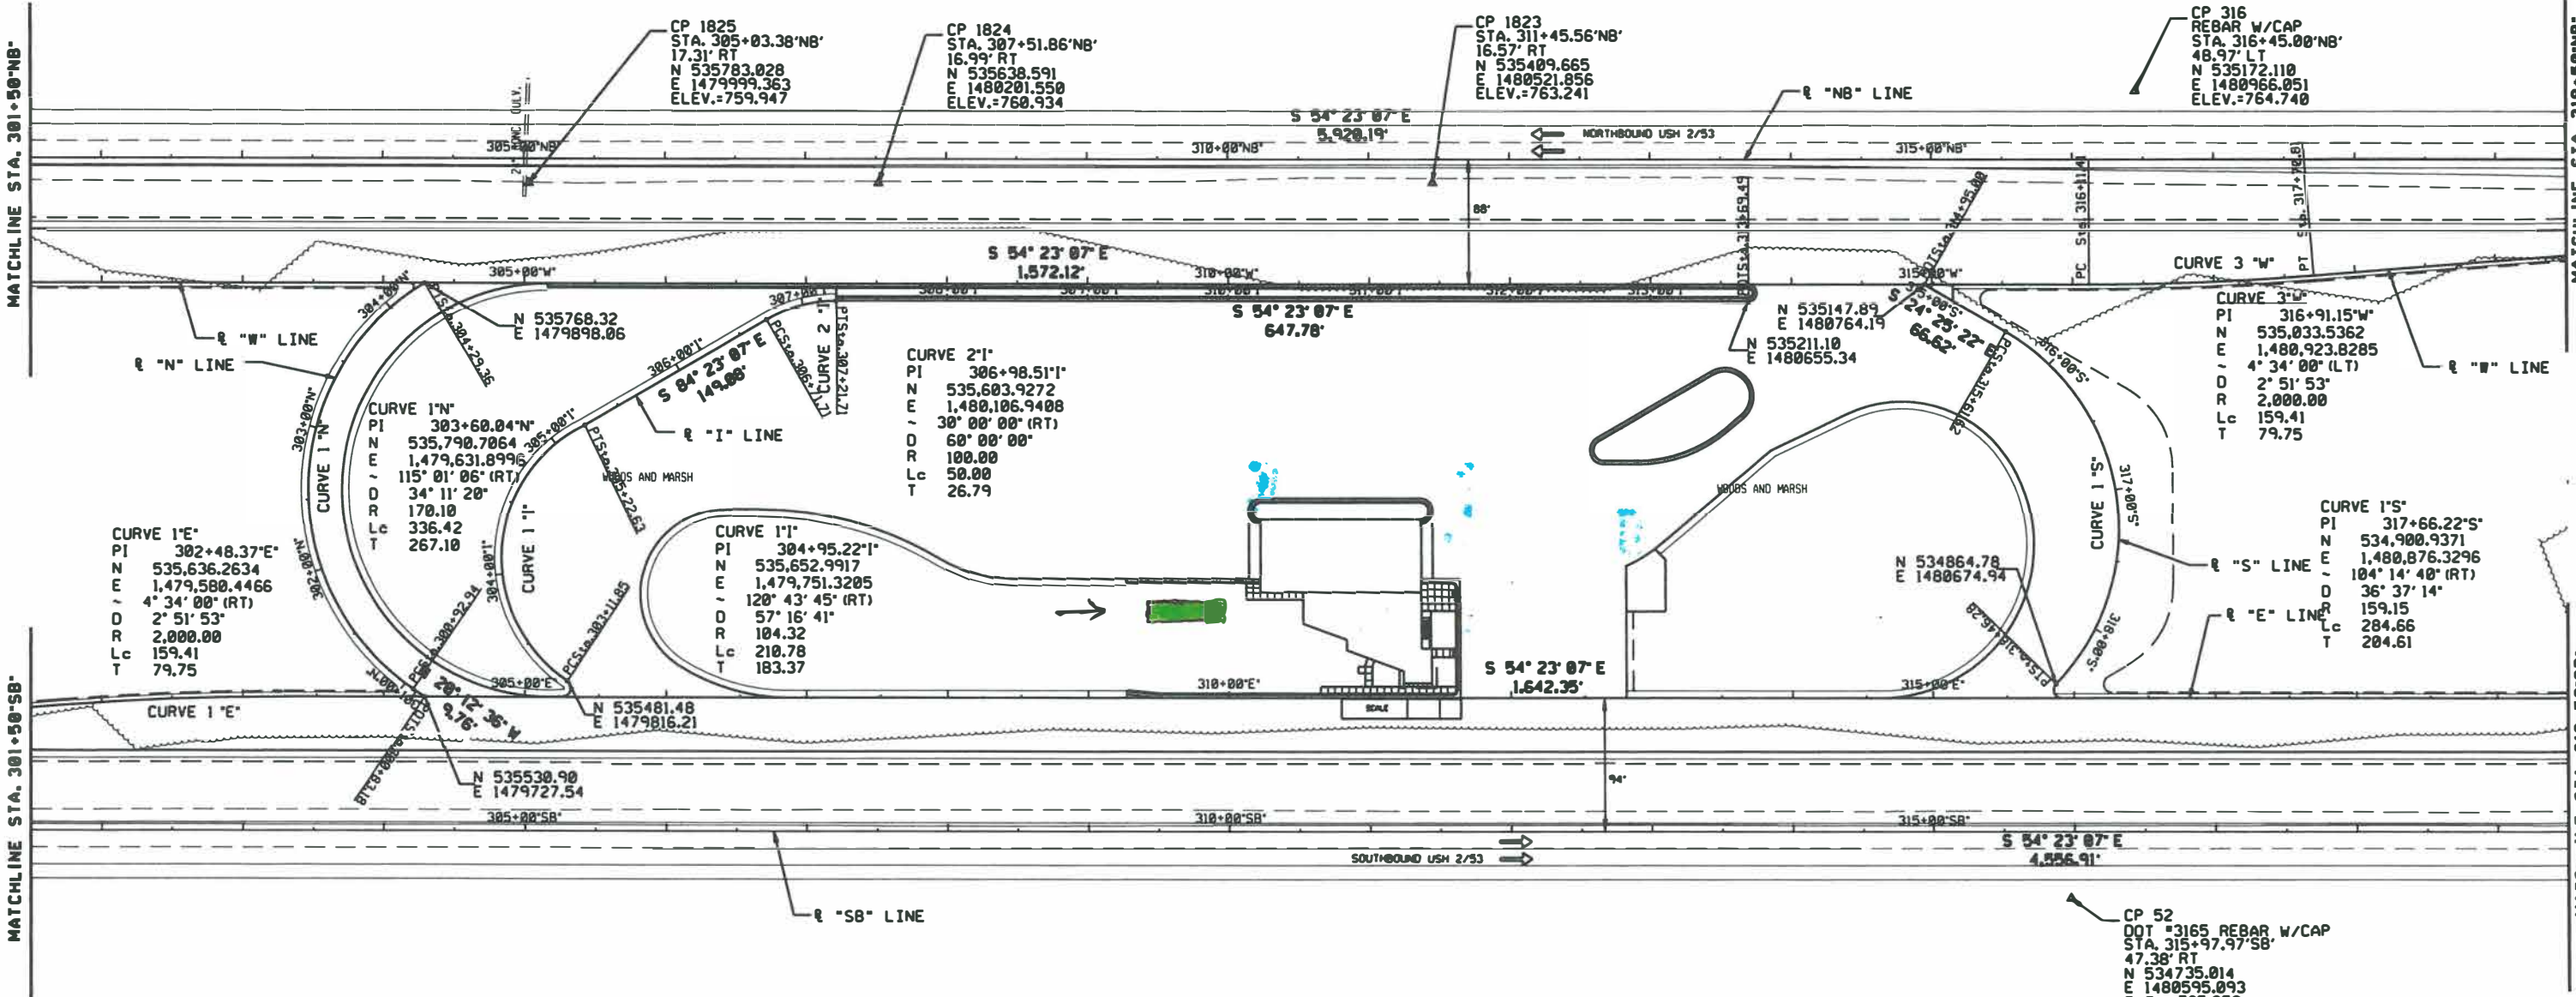
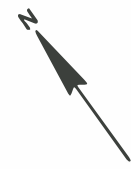


# MOW / STRING TRIM PLAN

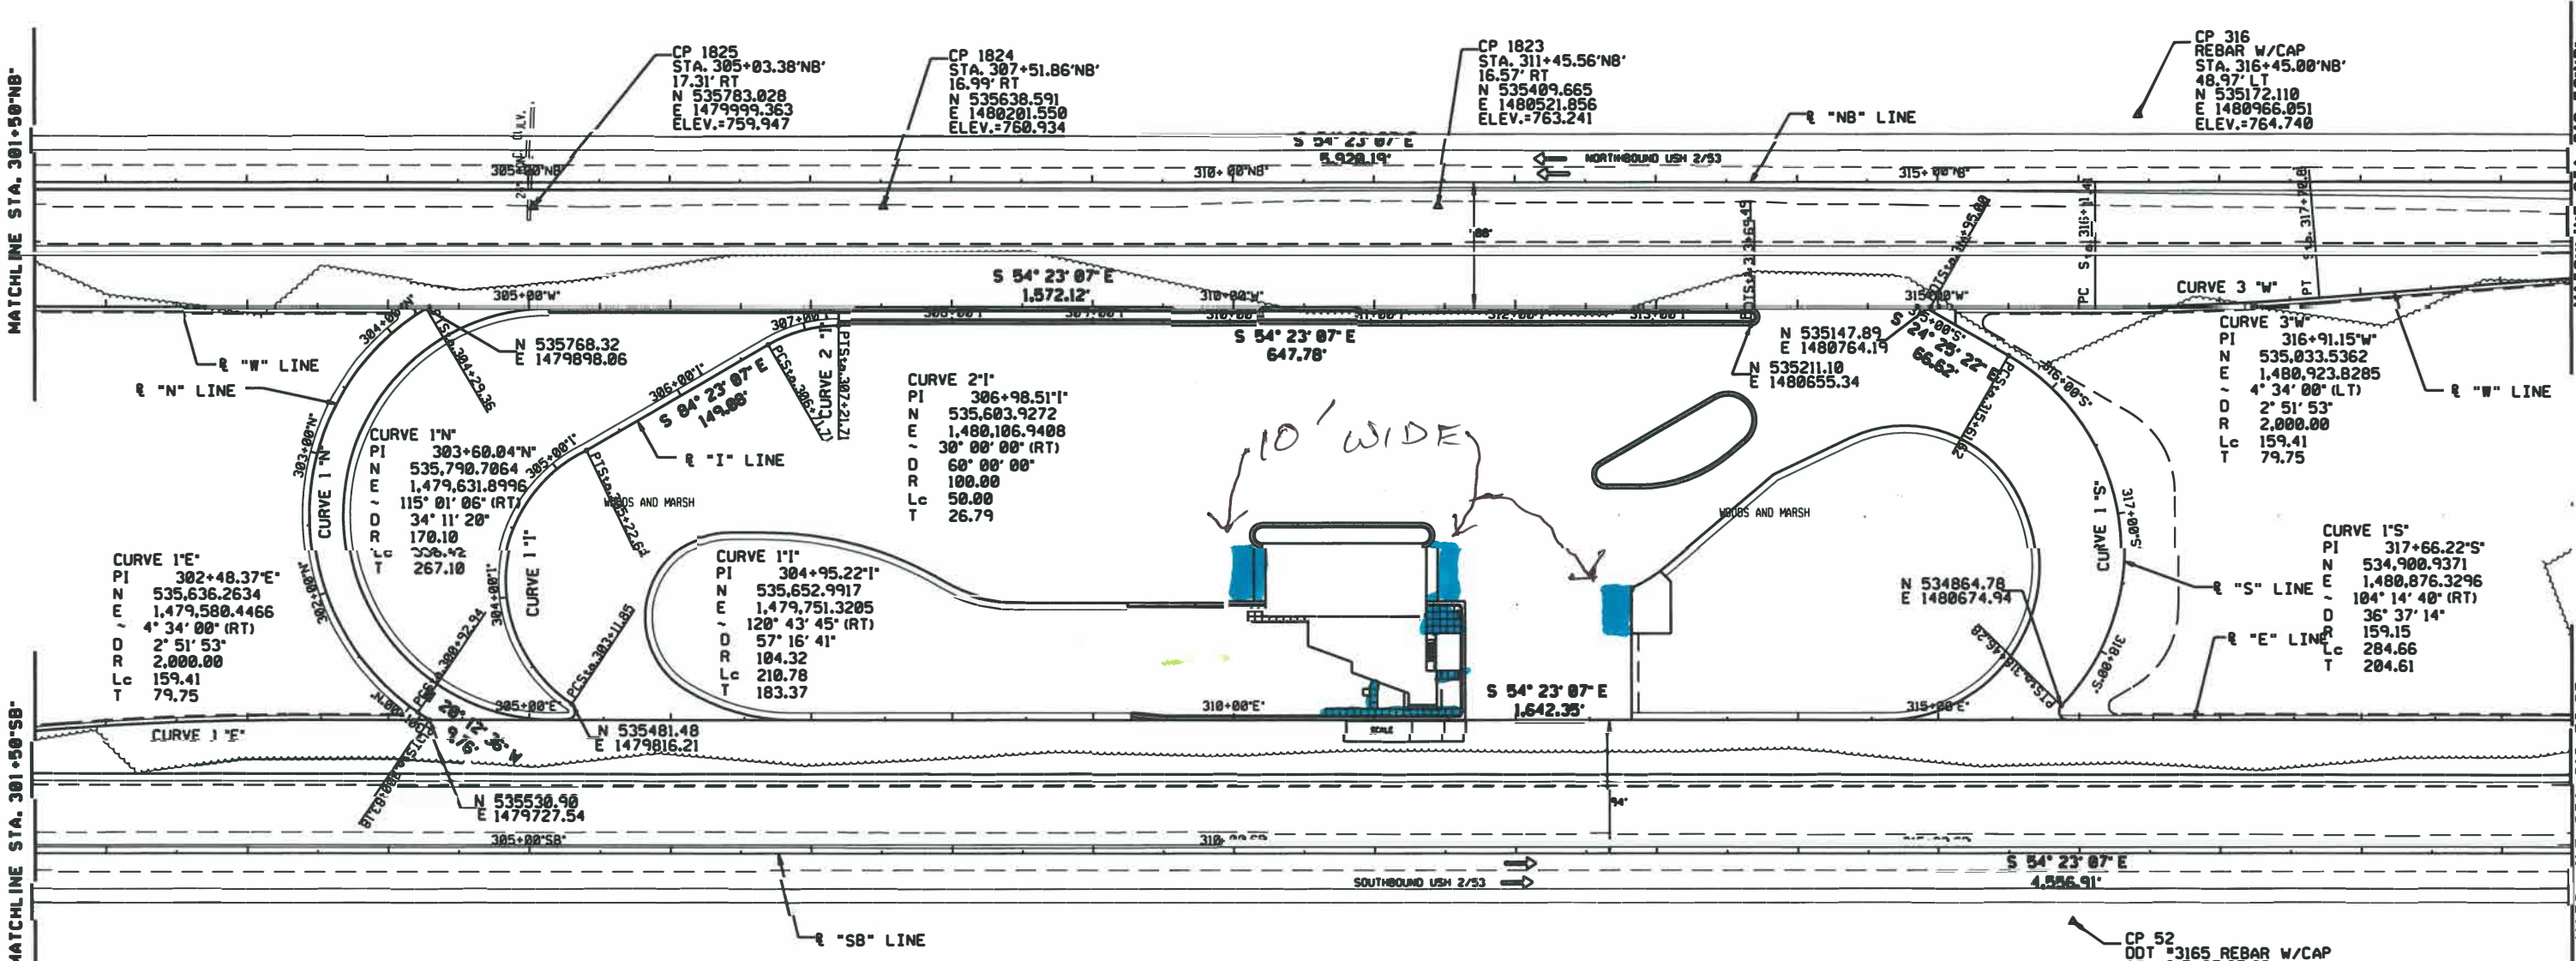

LEVELS ON + 1, 2, 3, 4, 5, 6, 7, 8, 9, 11, 12, 13, 14, 15, 16, 17, 18, 19, 20, 21, 22, 23, 24, 25, 26, 27, 28, 29, 30, 31, 32, 33, 34, 35, 36, 37, 39, 40, 41, 42, 43, 44, 45, 46, 47, 48, 49, 50, 51, 52, 53, 54, 55, 56, 57, 58, 59, 60, 61, 62, 63

# SNOW REMOVAL PLAN

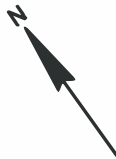

LEVELS ON 1, 2, 3, 4, 5, 6, 7, 8, 9, 11, 12, 13, 14, 15, 16, 17, 18, 19, 20, 21, 22, 23, 24, 25, 26, 27, 28, 29, 30, 31, 32, 33, 34, 35, 36, 37, 38, 39, 40, 41, 42, 43, 44, 45, 46, 47, 48, 49, 50, 51, 52, 53, 54, 55, 56, 57, 58, 59, 60, 61, 62, 63

CURVE 1'E'

PI	302+48.37'E
N	535,636.2634
E	1,479,580.4466
D	4° 34' 00" (RT)
R	2° 51' 53"
Lc	2,000.00
T	159.41

CURVE 1'N'

PI	303+60.04'N
N	535,790.7064
E	1,479,631.8996
D	115° 01' 06" (RT)
R	34° 11' 20"
Lc	170.10
T	267.10

CURVE 1'I'

PI	304+95.22'I
N	535,652.9917
E	1,479,751.3205
D	120° 43' 45" (RT)
R	57° 16' 41"
Lc	104.32
T	210.78

CURVE 2'I'

PI	306+98.51'I
N	535,603.9272
E	1,480,106.9408
D	30° 00' 00" (RT)
R	60° 00' 00"
Lc	100.00
T	26.79

CURVE 3'W'

PI	316+91.15'W
N	535,033.5362
E	1,480,923.8285
D	4° 34' 00" (LT)
R	2° 51' 53"
Lc	2,000.00
T	159.41

CURVE 1'S'

PI	317+66.22'S
N	534,900.9371
E	1,480,876.3296
D	104° 14' 40" (RT)
R	36° 37' 14"
Lc	159.15
T	284.66