

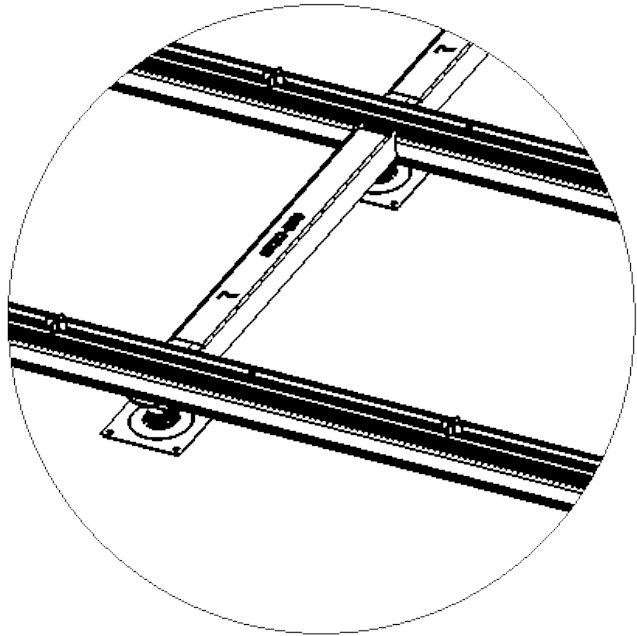


NO.	DESCRIPTION
1	METAL PEDESTAL WITH JOIST TO PEDESTAL CONNECTOR
2	30mm JOIST
3	548 x 548 x 28mm FLOOR STRUCTURE PANEL
4	ATRIA TILES
5	PLANTERLINE STRAIGHT SECTION
6	PLANTERLINE U SECTION

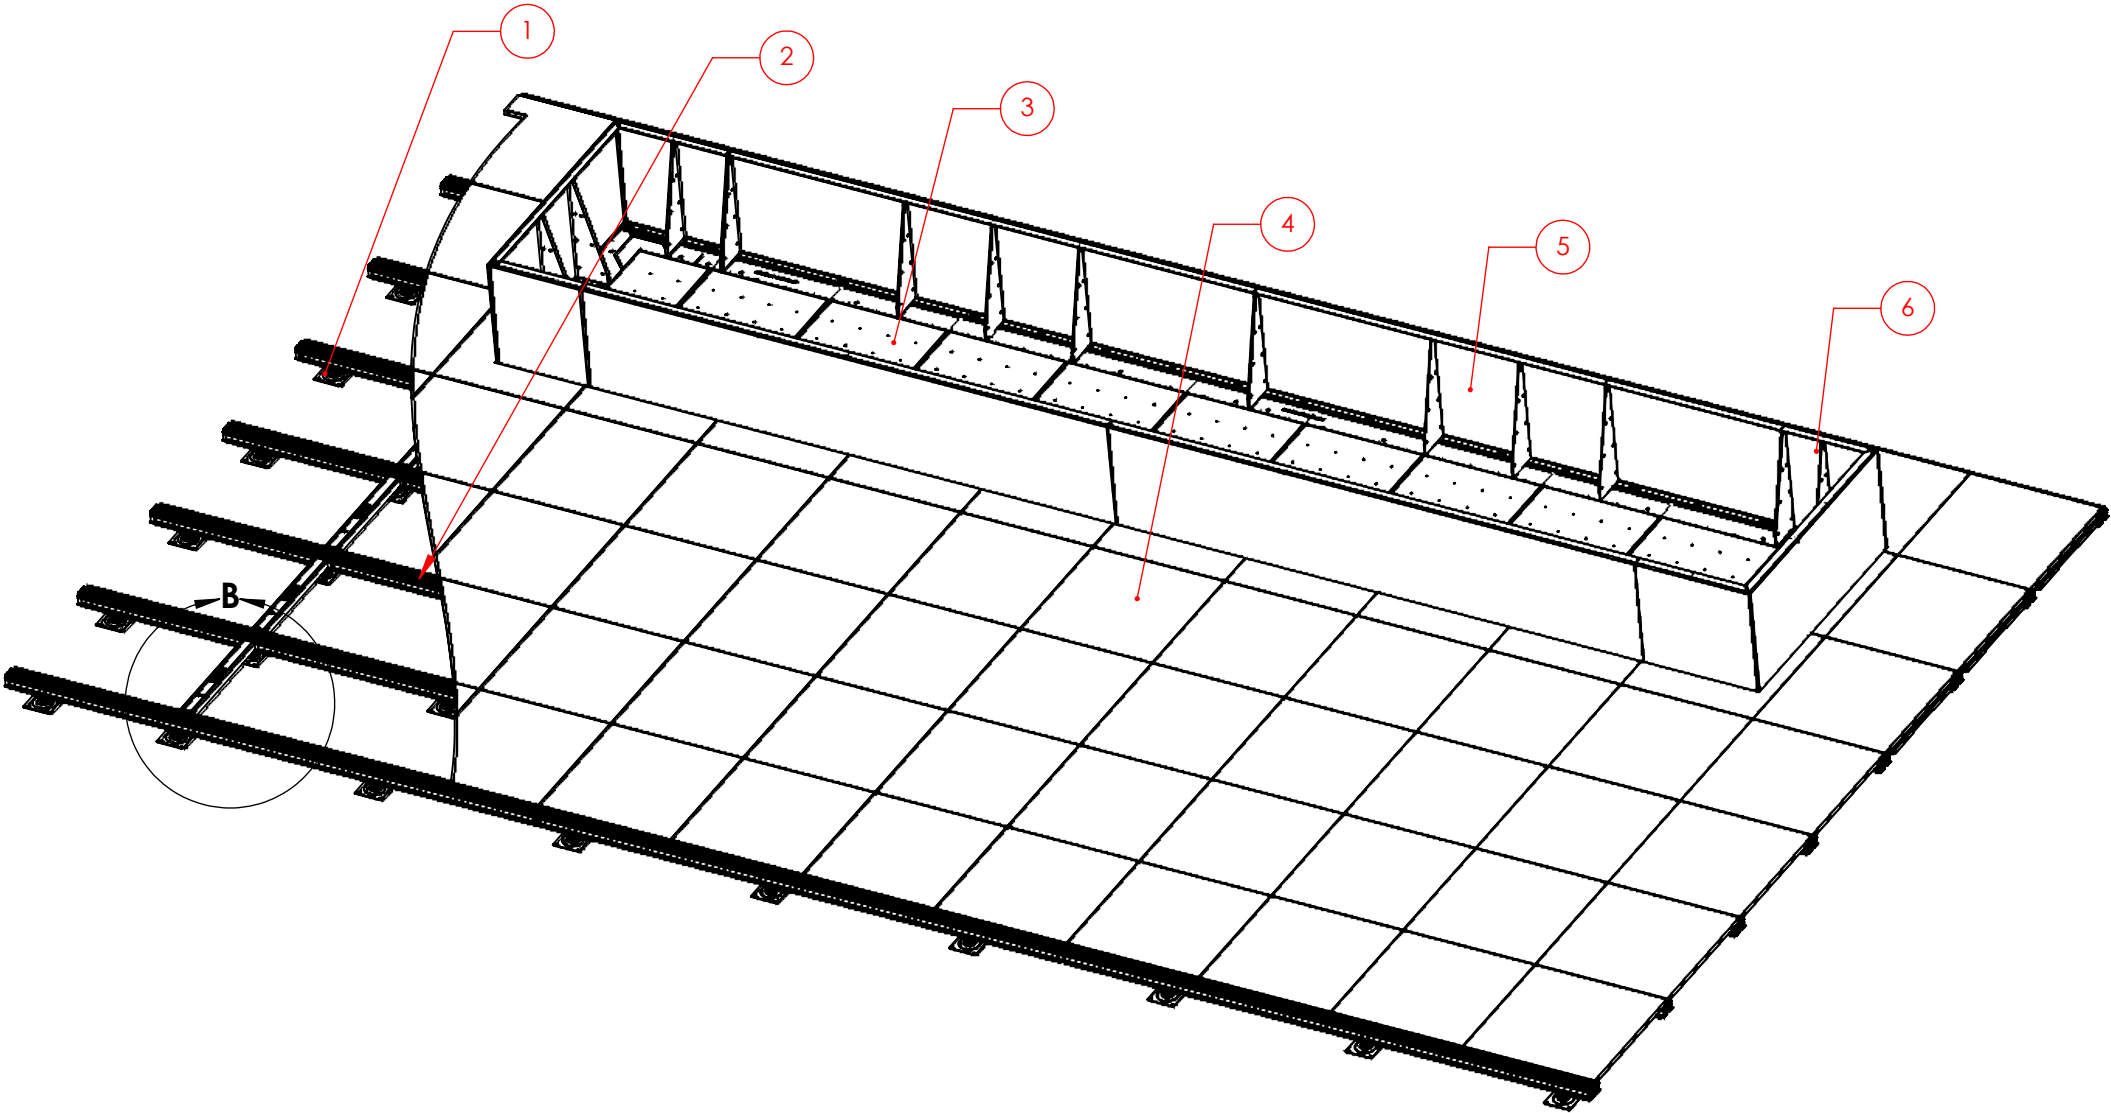

DETAIL B
SCALE 1 : 10

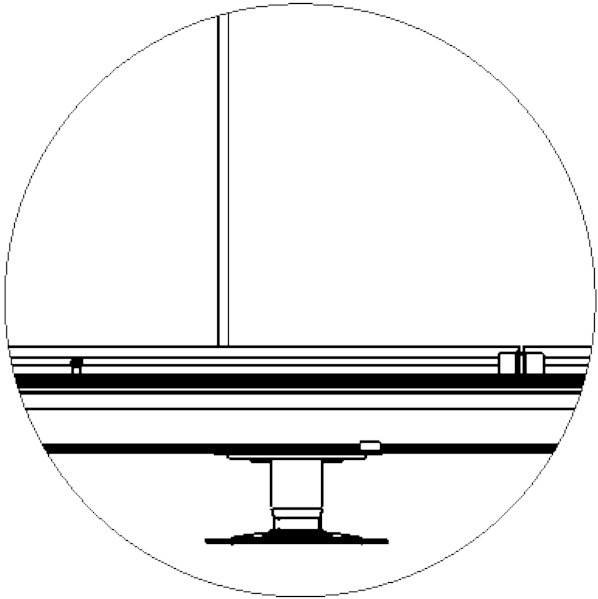

DETAIL A
SCALE 1 : 5

