



PLANTERLINE CURVE PLANTER DETAILS

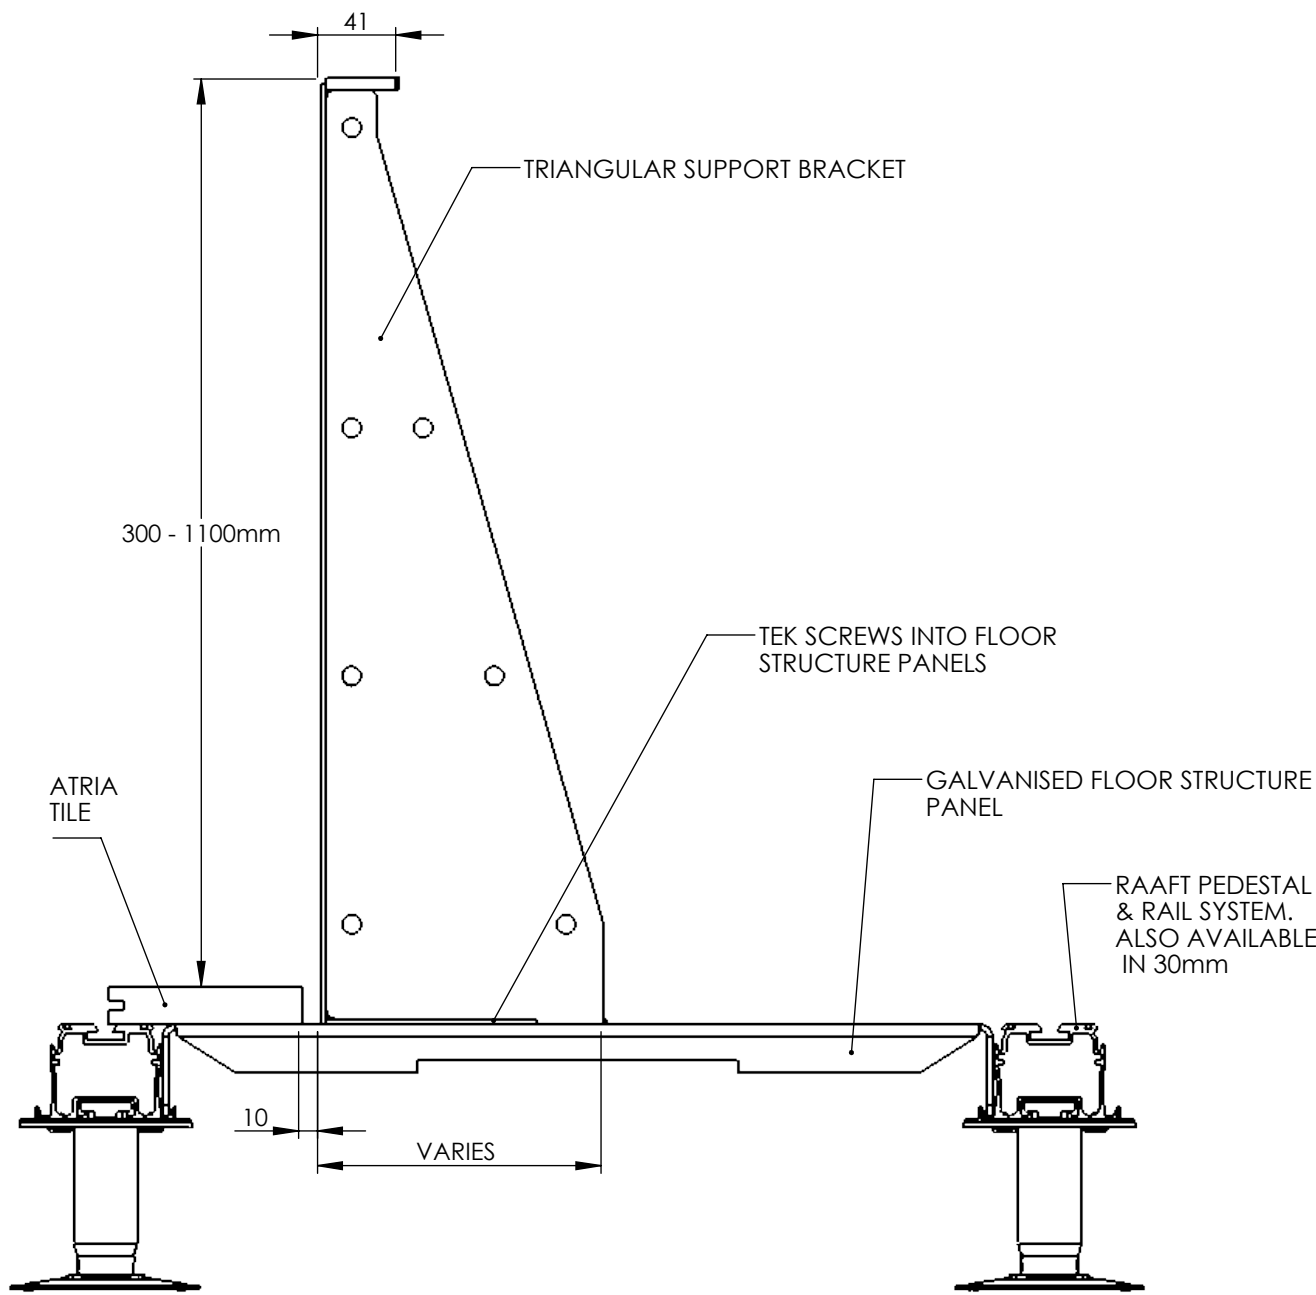

TYPICAL PLANTERLINE CURVE ON TO PEDESTALS & ROOF TRAYS  
SCALE 1 : 4

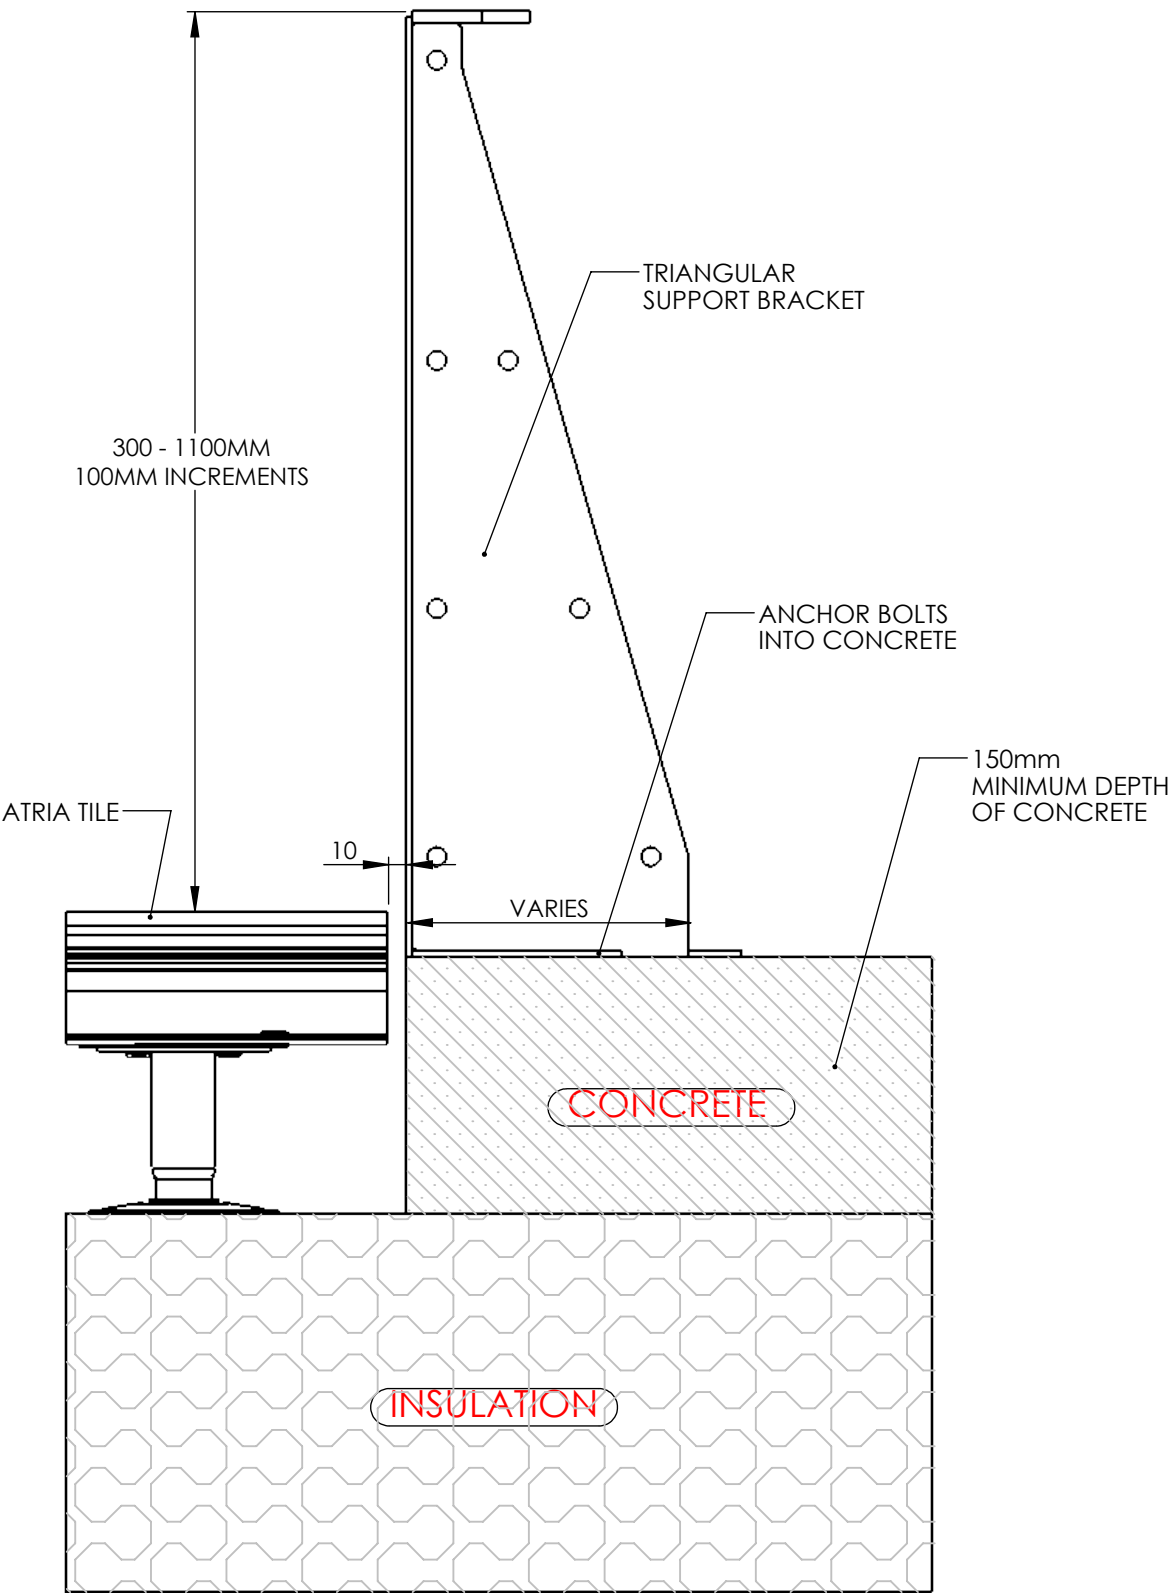

TYPICAL PLANTERLINE CURVE ONTO CONCRETE