


Rev.:	Merknad:	Rev.dato:	Sign.:	Kontr.:

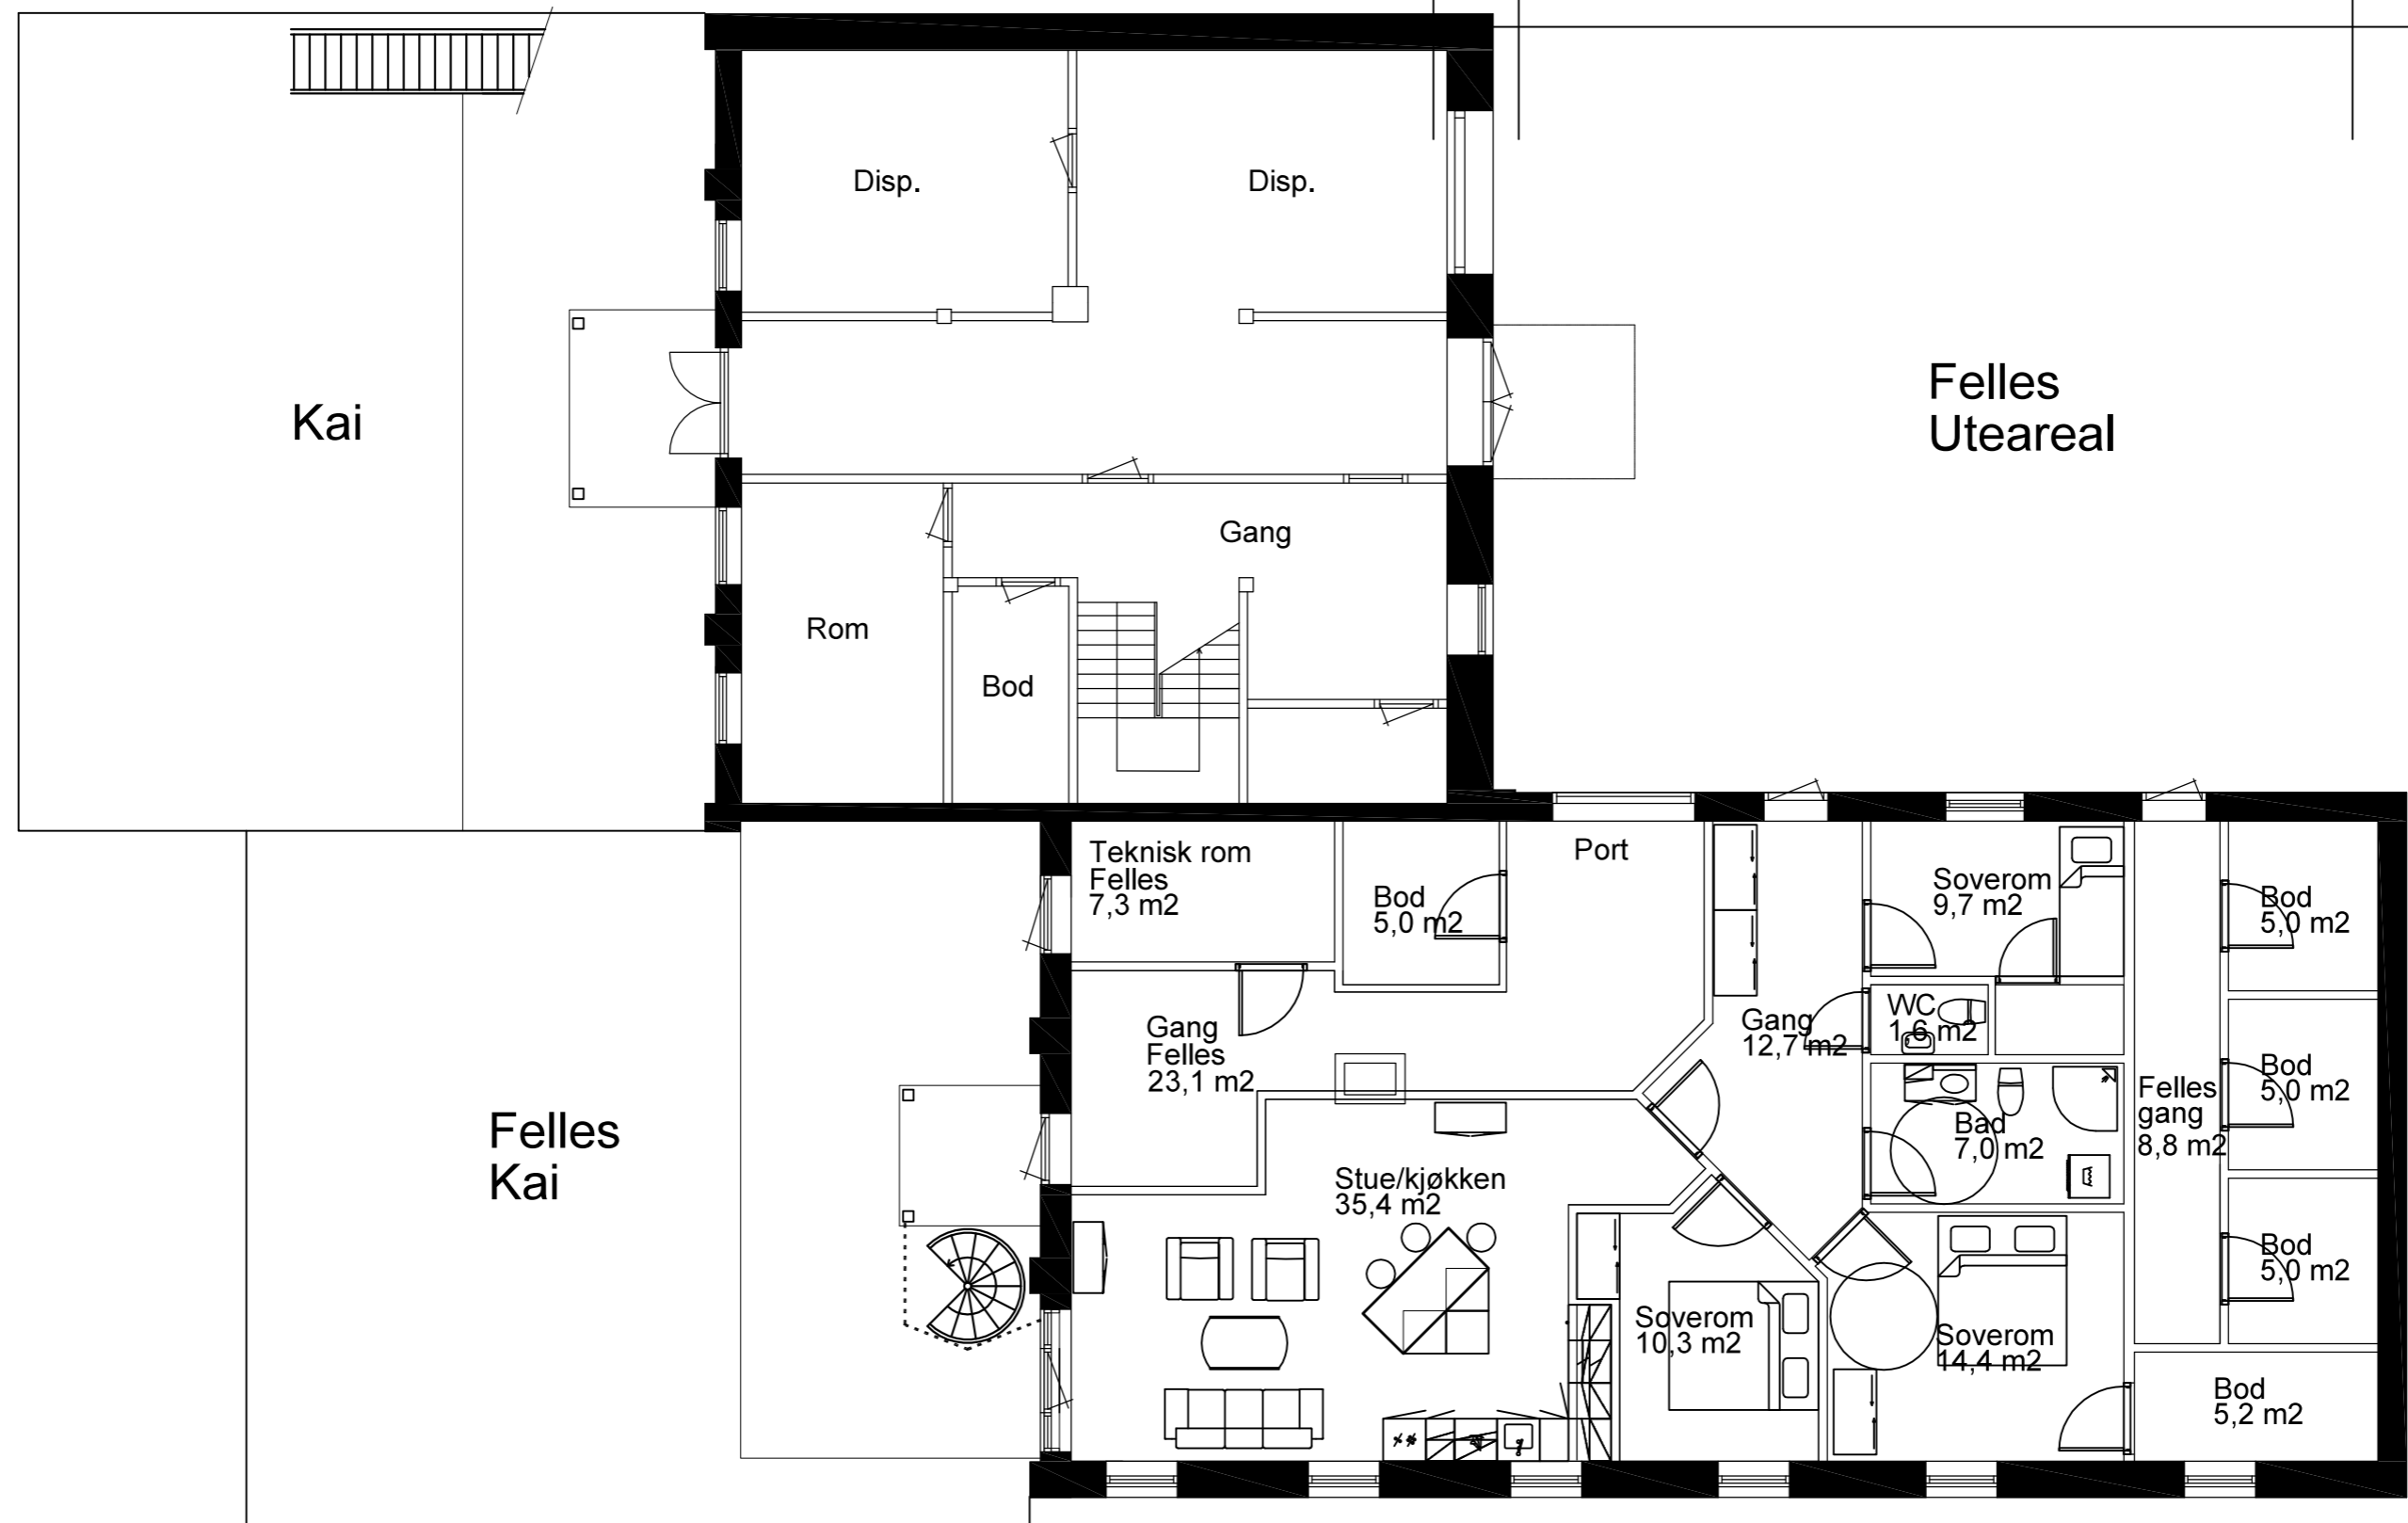

Tegnet av: jgb	Kontr. av: jgb	Godkj. av/dato:	Filnavn: XXX	Dato: 15.10.14	Mål: 1:100
<b>Plan underetasje</b> <b>Ny leilighet</b>			<b>Ola Sundt Ravnestad</b> <b>Gloppen Mølle. Leilighet plan 0.</b>		
P.b. 45, 6821 Sandane, tlf. 5786 6210, fax. 5786 6259, e-post jan.berg@probit.no <b>Prosjekt Systemer AS</b>			367-101	Rev. 0	Blad: 1/1