




Mur 1 1:100

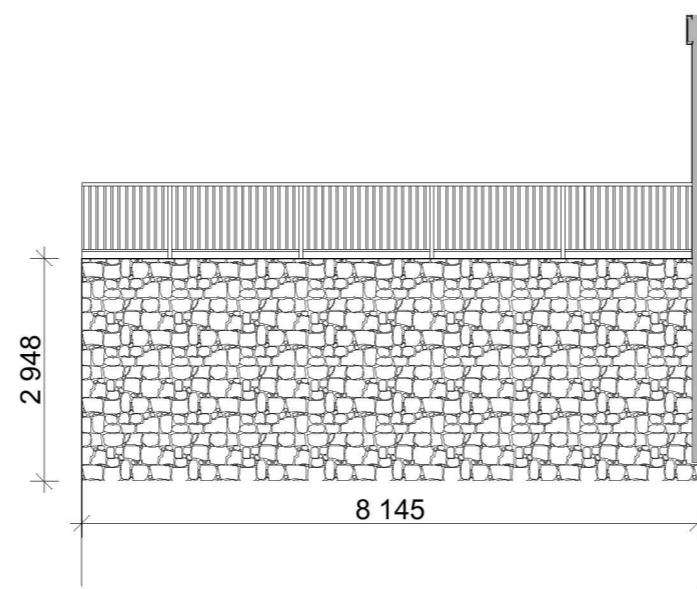


Mur 2 1:100

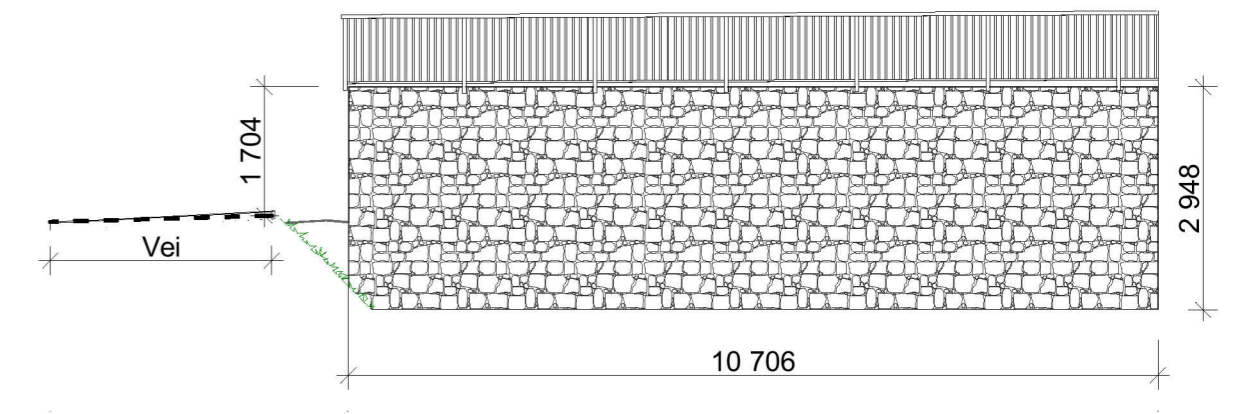


Mur 3 1:100

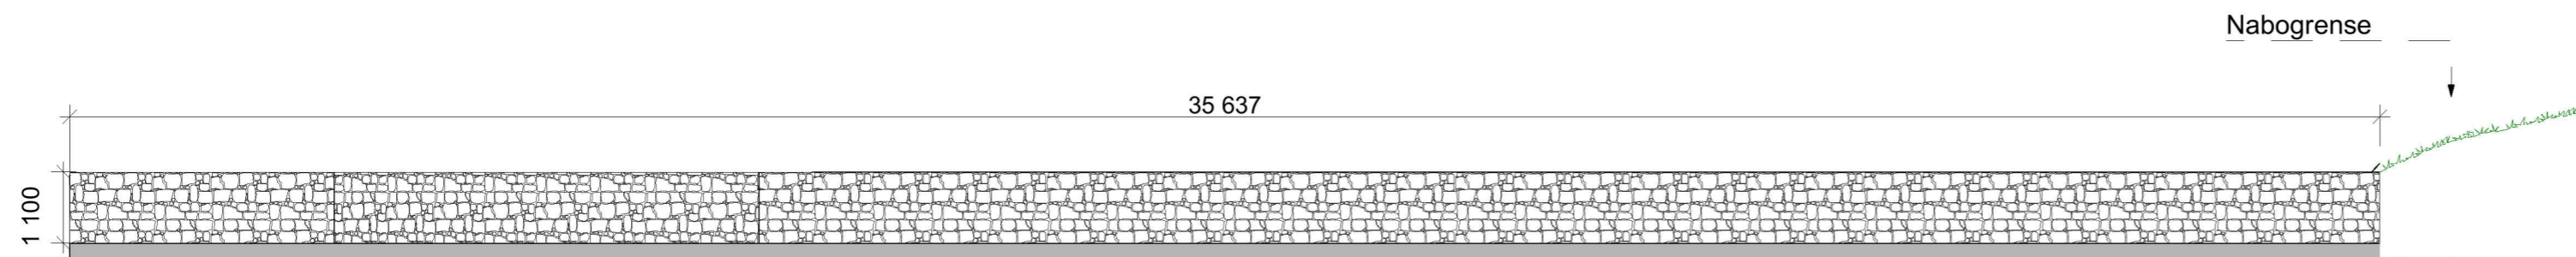


Mur 4 1:100

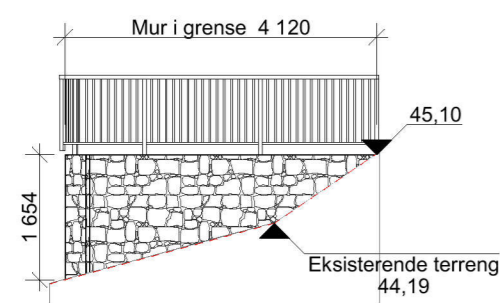


Mur 5 1:100

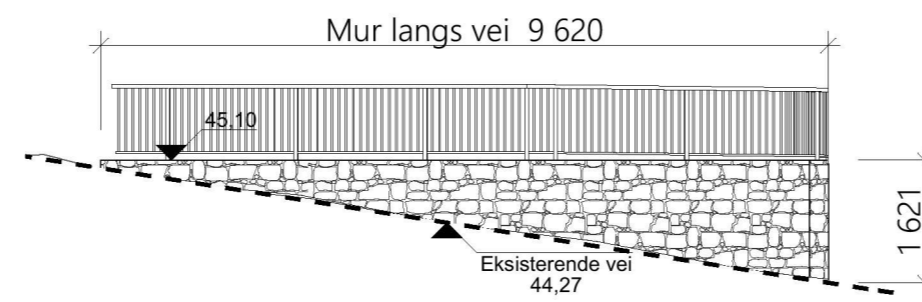

Mur 6 1:100

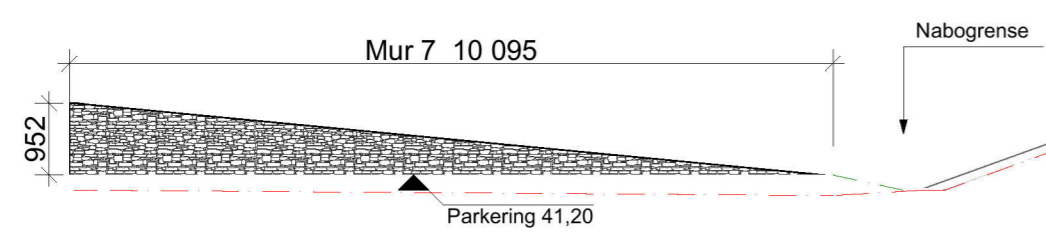

Mur 7 1:100

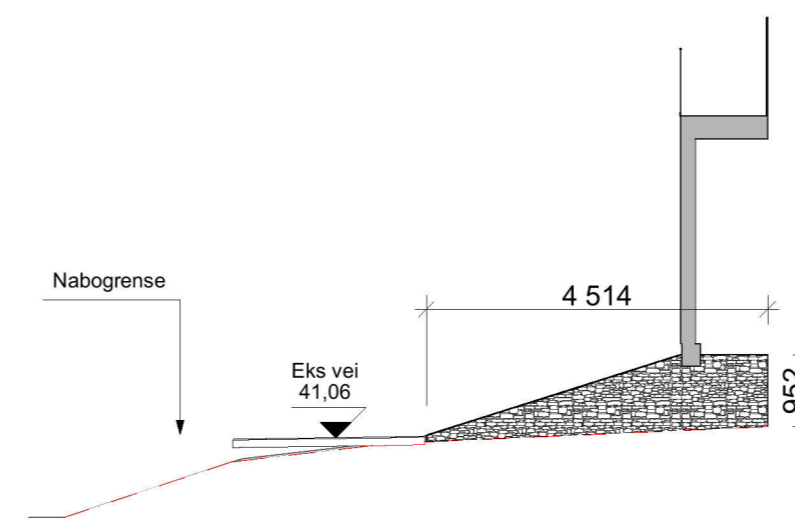

Mur 8 1:100

Aasebø Sag AS
BYGG & TRELAST

Tiltakshaver

Askgutane

Prosjekt

4-Manns Askgutane

Ask

5307 ASK

Gnr./Bnr.: 3/354	Dato 28.10.2025	Sign. NF	Kontroll
Prosjektnr.: 0000	Dato oppr. 13.08.2025	Arkstr.: A2	Målestokk 1:100, 1:454,9 38 Rev.:
Type tegning: Murer	Tegningsnr.: A30-01		

Tegninger er beskyttet iht lov om opphavsrett.