






Stein Erik Øvrebø	STATUS Forslag		
Ombygging Fasader	SAKSH./TEIKN AV: TO	KONTROLLERT AV:	
	MÅL: 1:100	DATO: 30.11.04	
arki P.B 427 6801 FØRDE ANGEDALSVEGEN 4 FØRDE TELEFON 57 72 22 50 TELEFAX 57 72 22 51 ARKI@ARKI.NO WWW.ARKI.NO	PROSJ. NR:	TEIKN. NR:	INDEX:
	04375.1.F21		

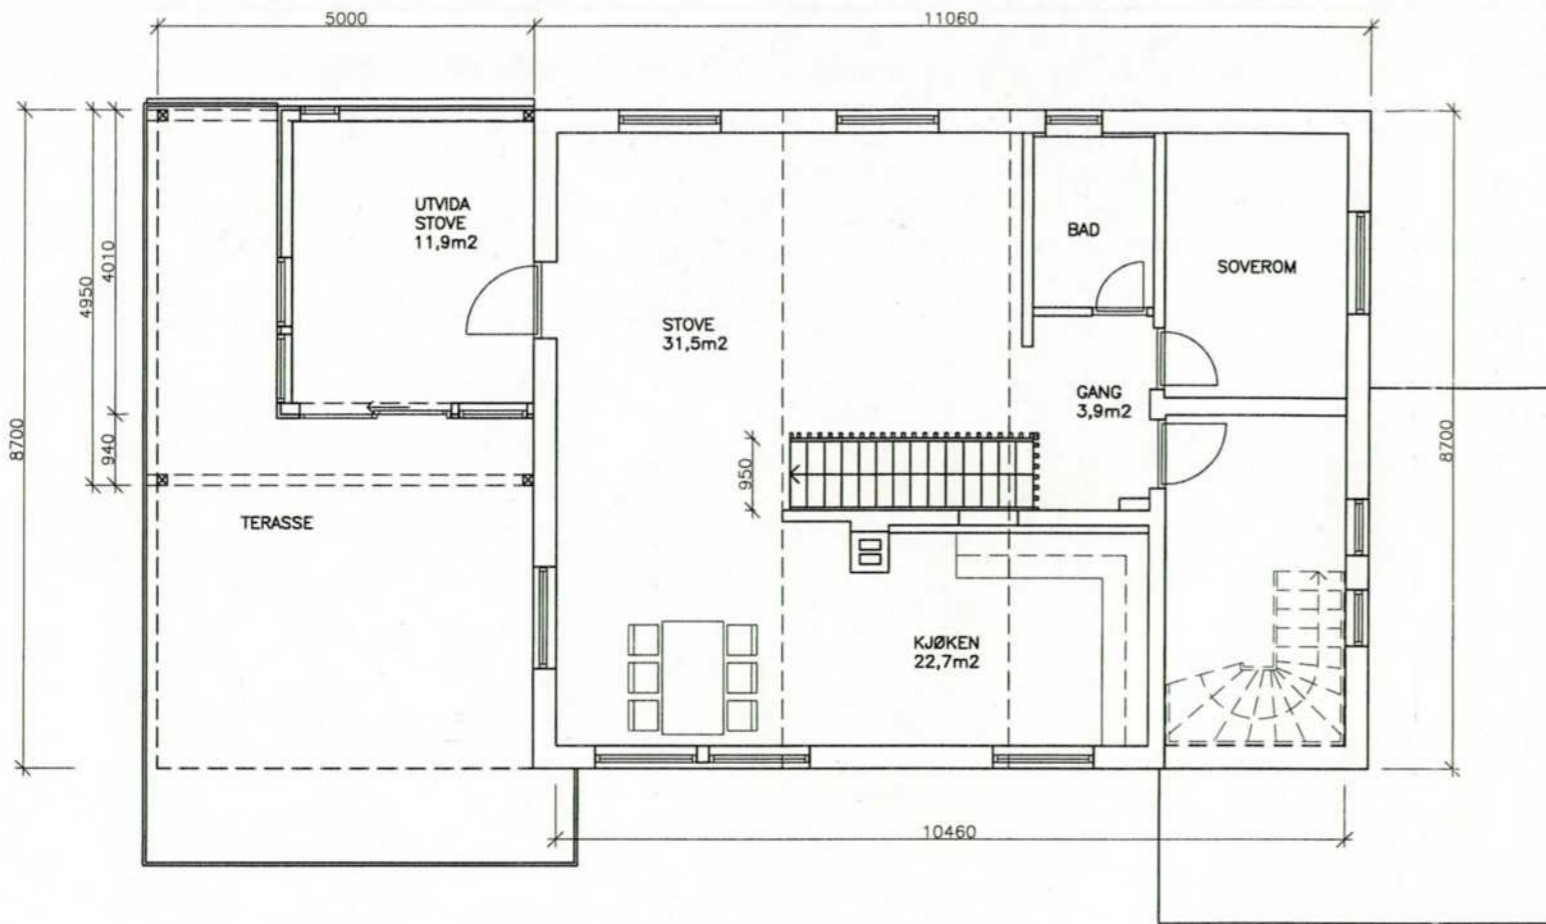

PLAN 2


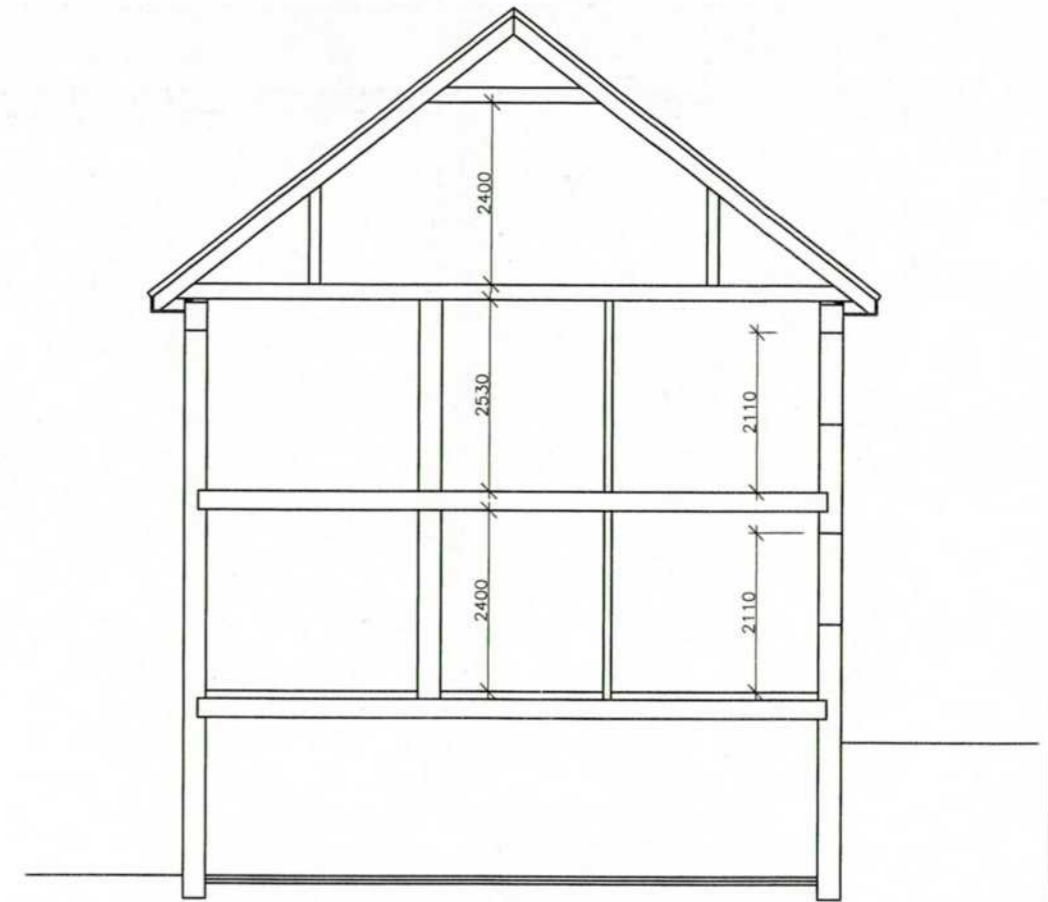


SNITT

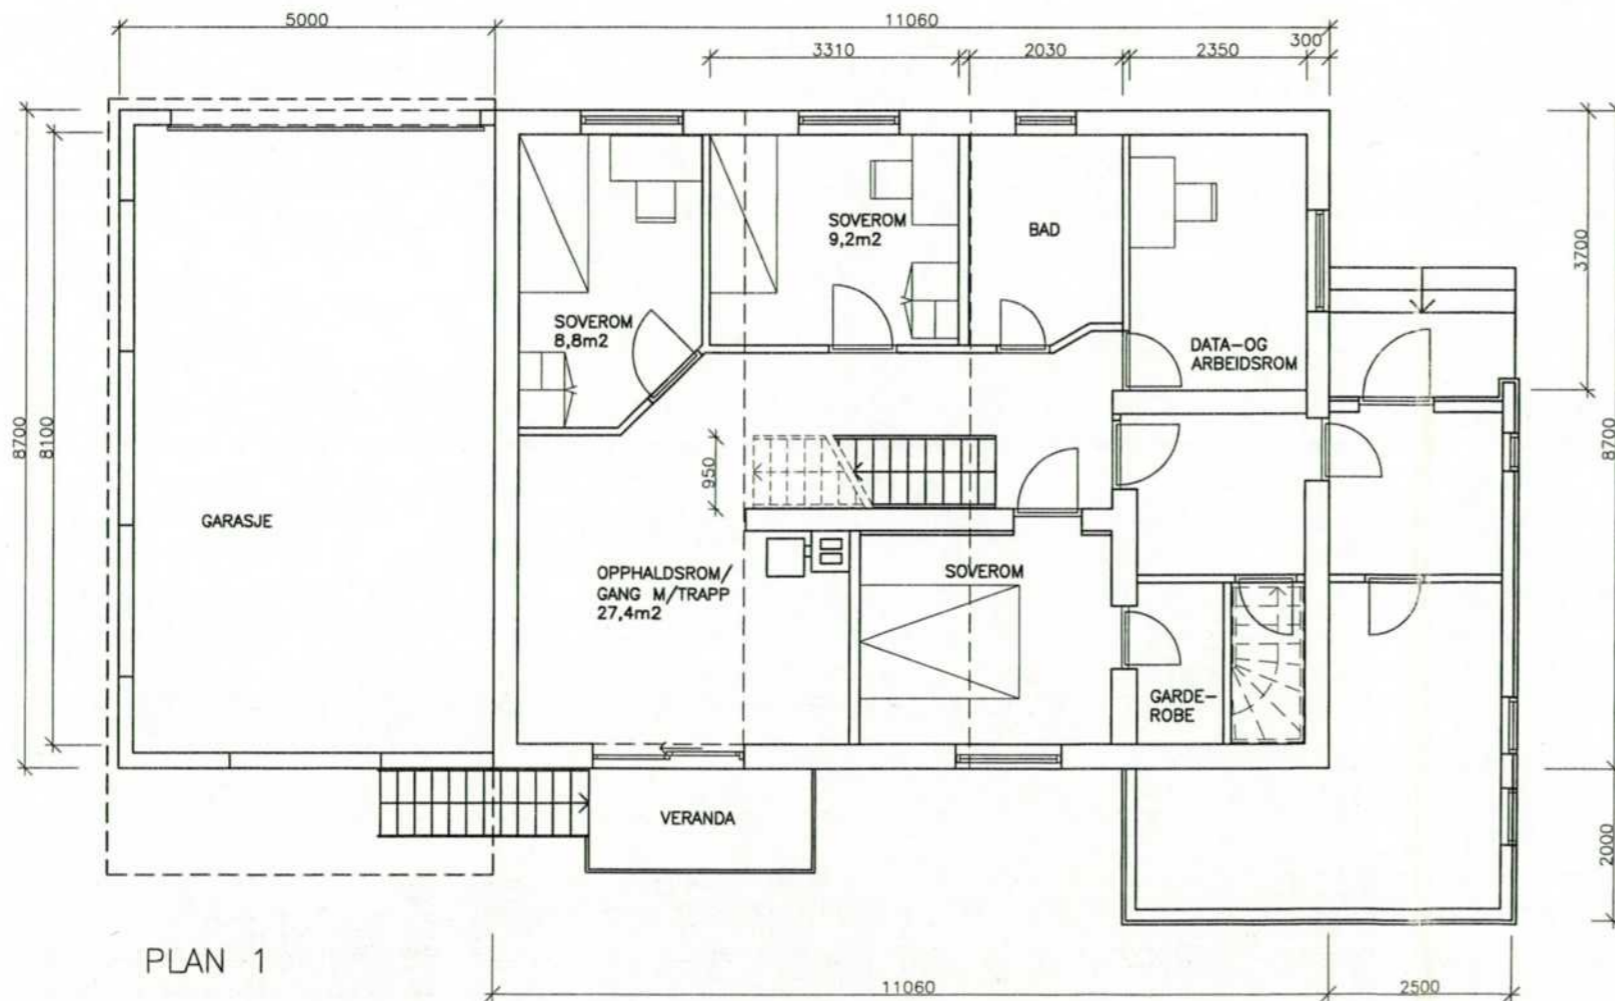

PLAN 1

Stein Erik Øvrebø		STATUS Forslag	
Ombygging Planar og snitt		SAKSH./TEIKN AV: TO	KONTROLLERT AV:
		MÅL: 1:100	DATO: 30.11.04
arki	P.B 427 6801 FØRDE	PROSJ. NR:	TEIKN. NR:
	ANGEDALSVEGEN 4 FØRDE	04375.1.P10	INDEX:
	TELEFON 57 72 22 50		
	TELEFAX 57 72 22 51		
	ARKI@ARKI.NO		
	WWW.ARKI.NO		

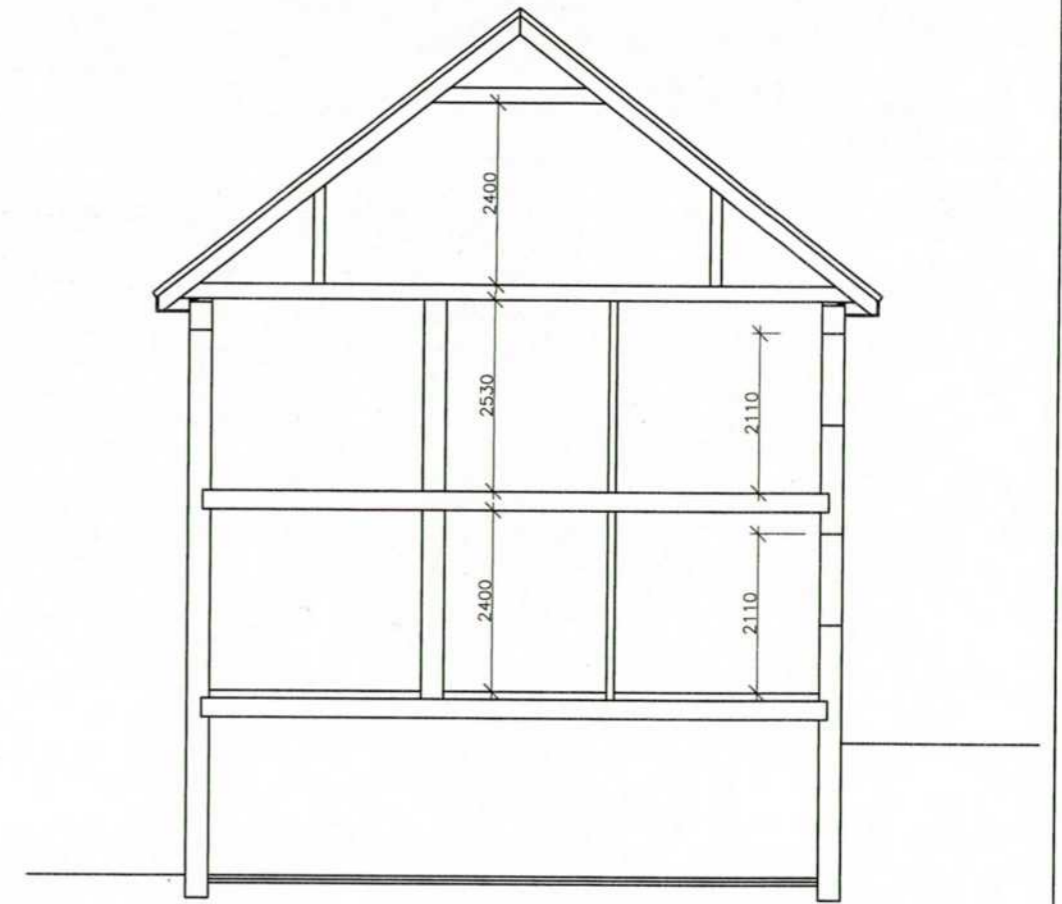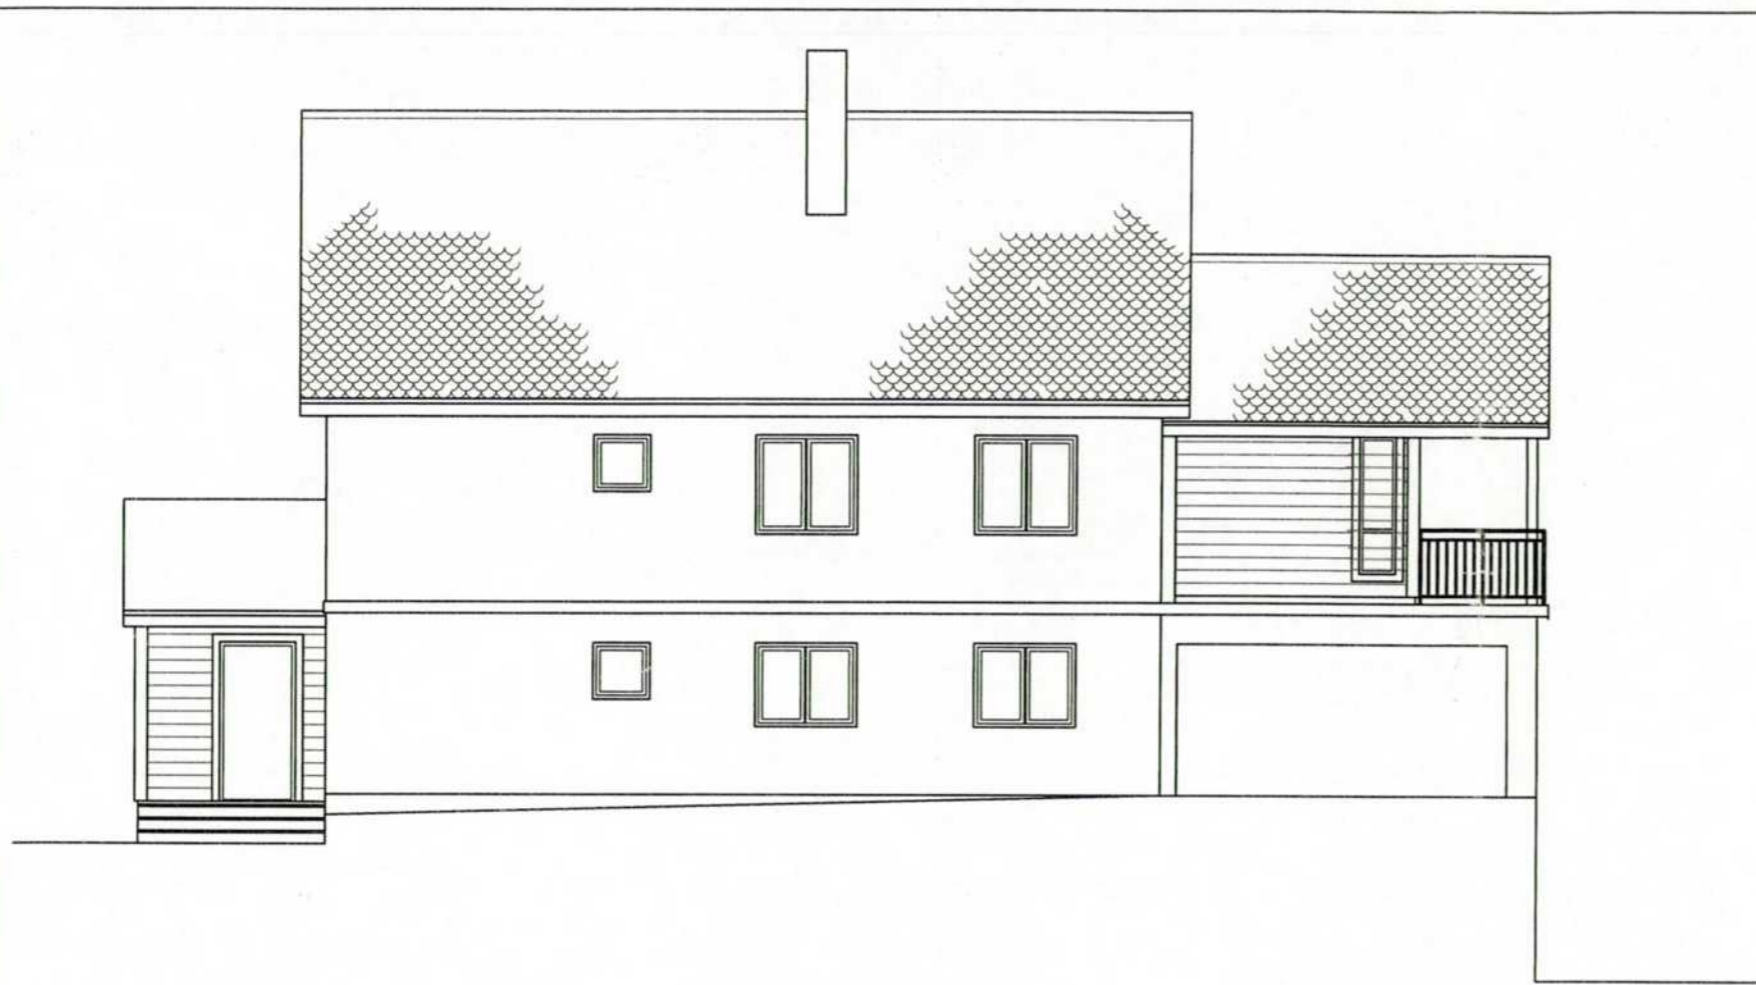

SNITT



Stein Erik Øvrebø	STATUS Forslag		
Ombygging Fasader og snitt	SAKSH./TEIKN AV: TO	KONTROLLERT AV:	
	MÅL: 1:100	DATO: 30.11.04	
arki P.B 427 6801 FØRDE ANGEDALSVEGEN 4 FØRDE TELEFON 57 72 22 50 TELEFAX 57 72 22 51 ARKI@ARKI.NO WWW.ARKI.NO	PROSJ. NR:	TEIKN. NR:	INDEX:
	04375.1.F20		