


Bygningsspekt.
J. No. 374
1910

REBSLAGERGADEN.

MURMESTER CHRISTIANSEN.
SITUATIONSPLAN.
M. 1/200.

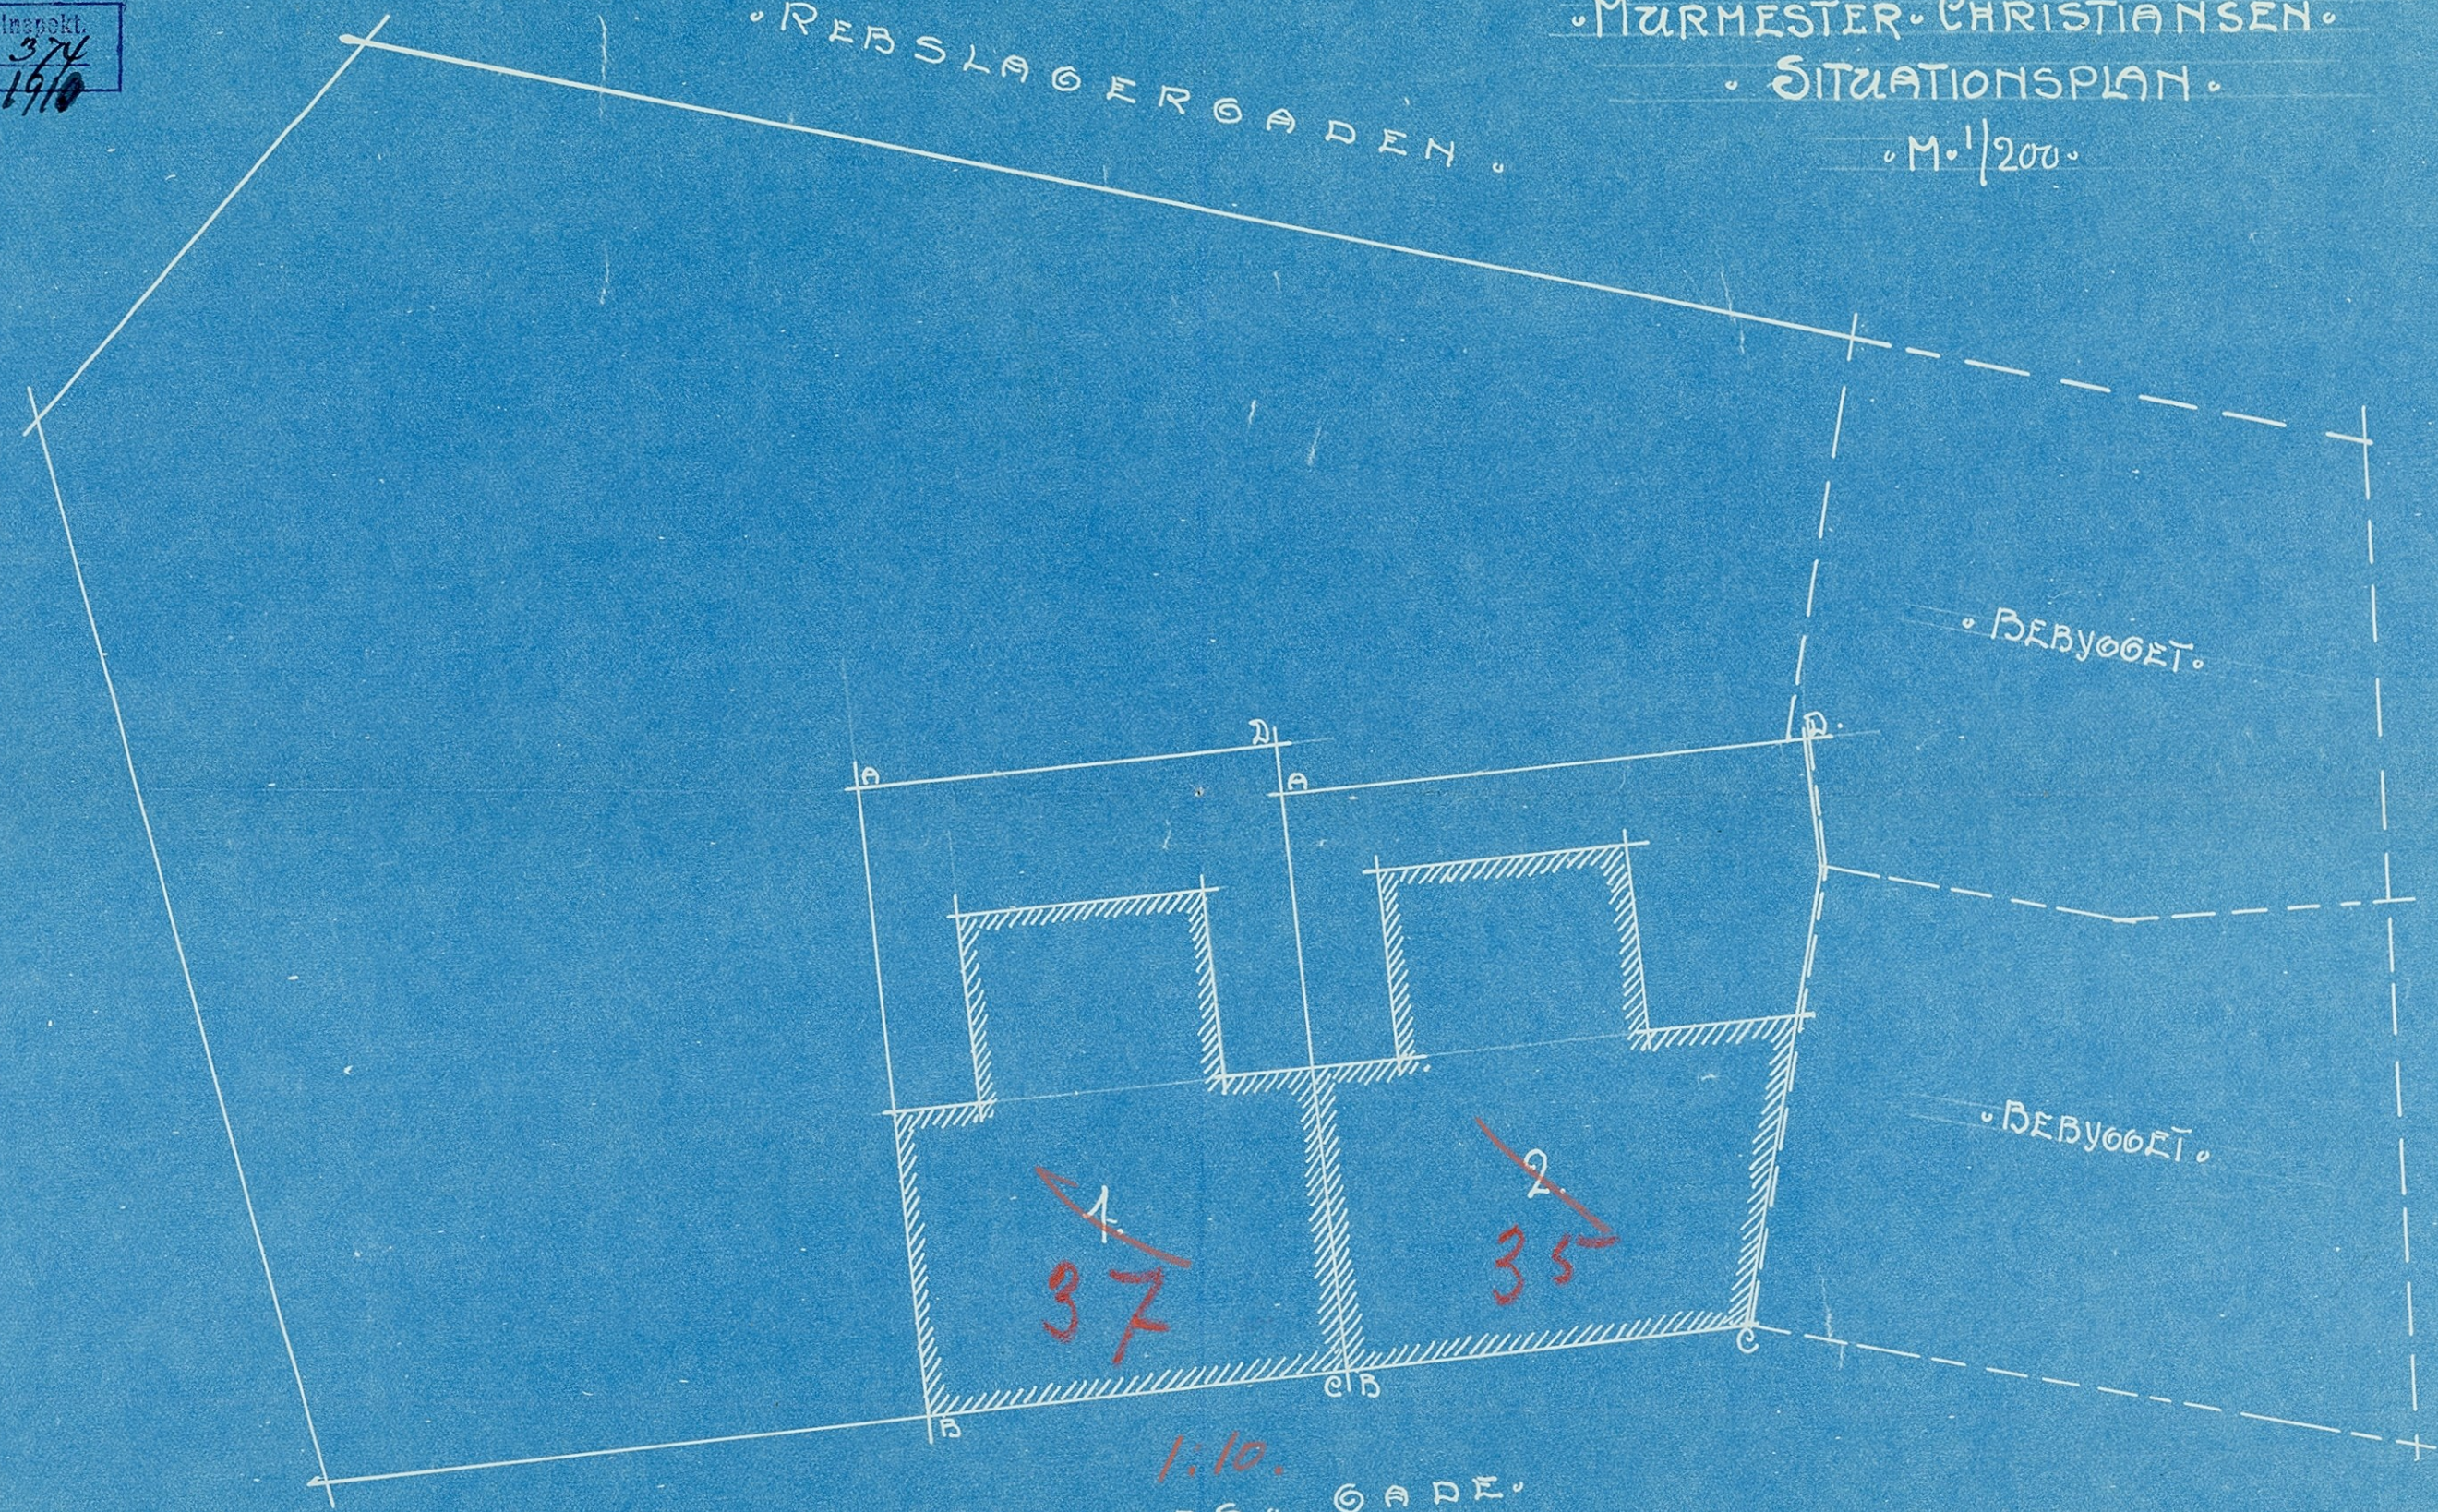

HANS HAUGES GAD.

ARNESSEN & DARRE KAARBO.
BERGEN. 16. APRIL. 1910.