




Typical Sections

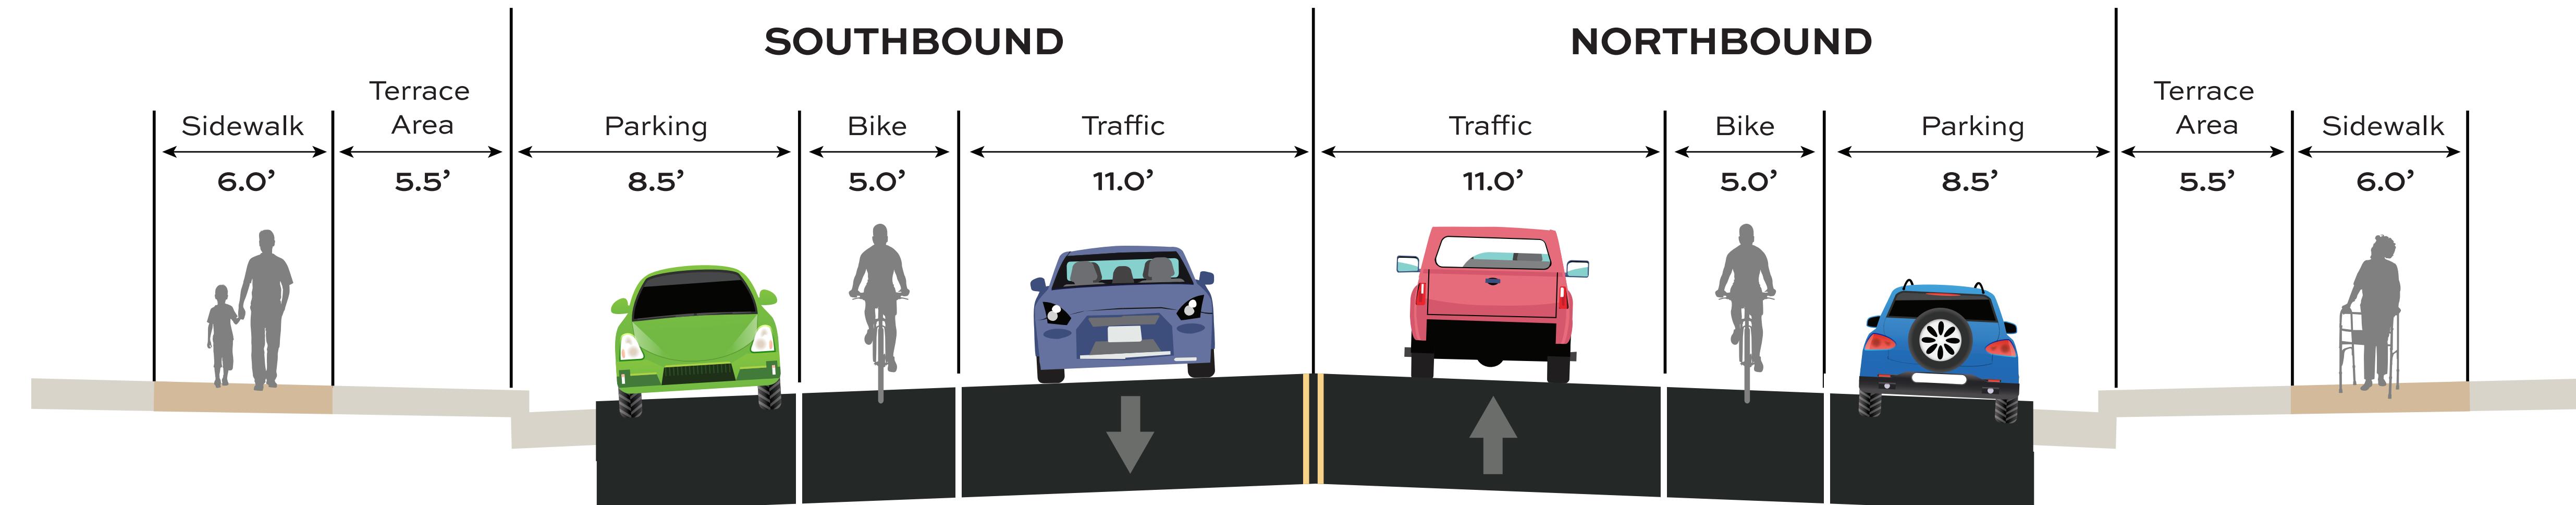

Typical Cross-Section



Typical Cross-Section with Curb Extension

