



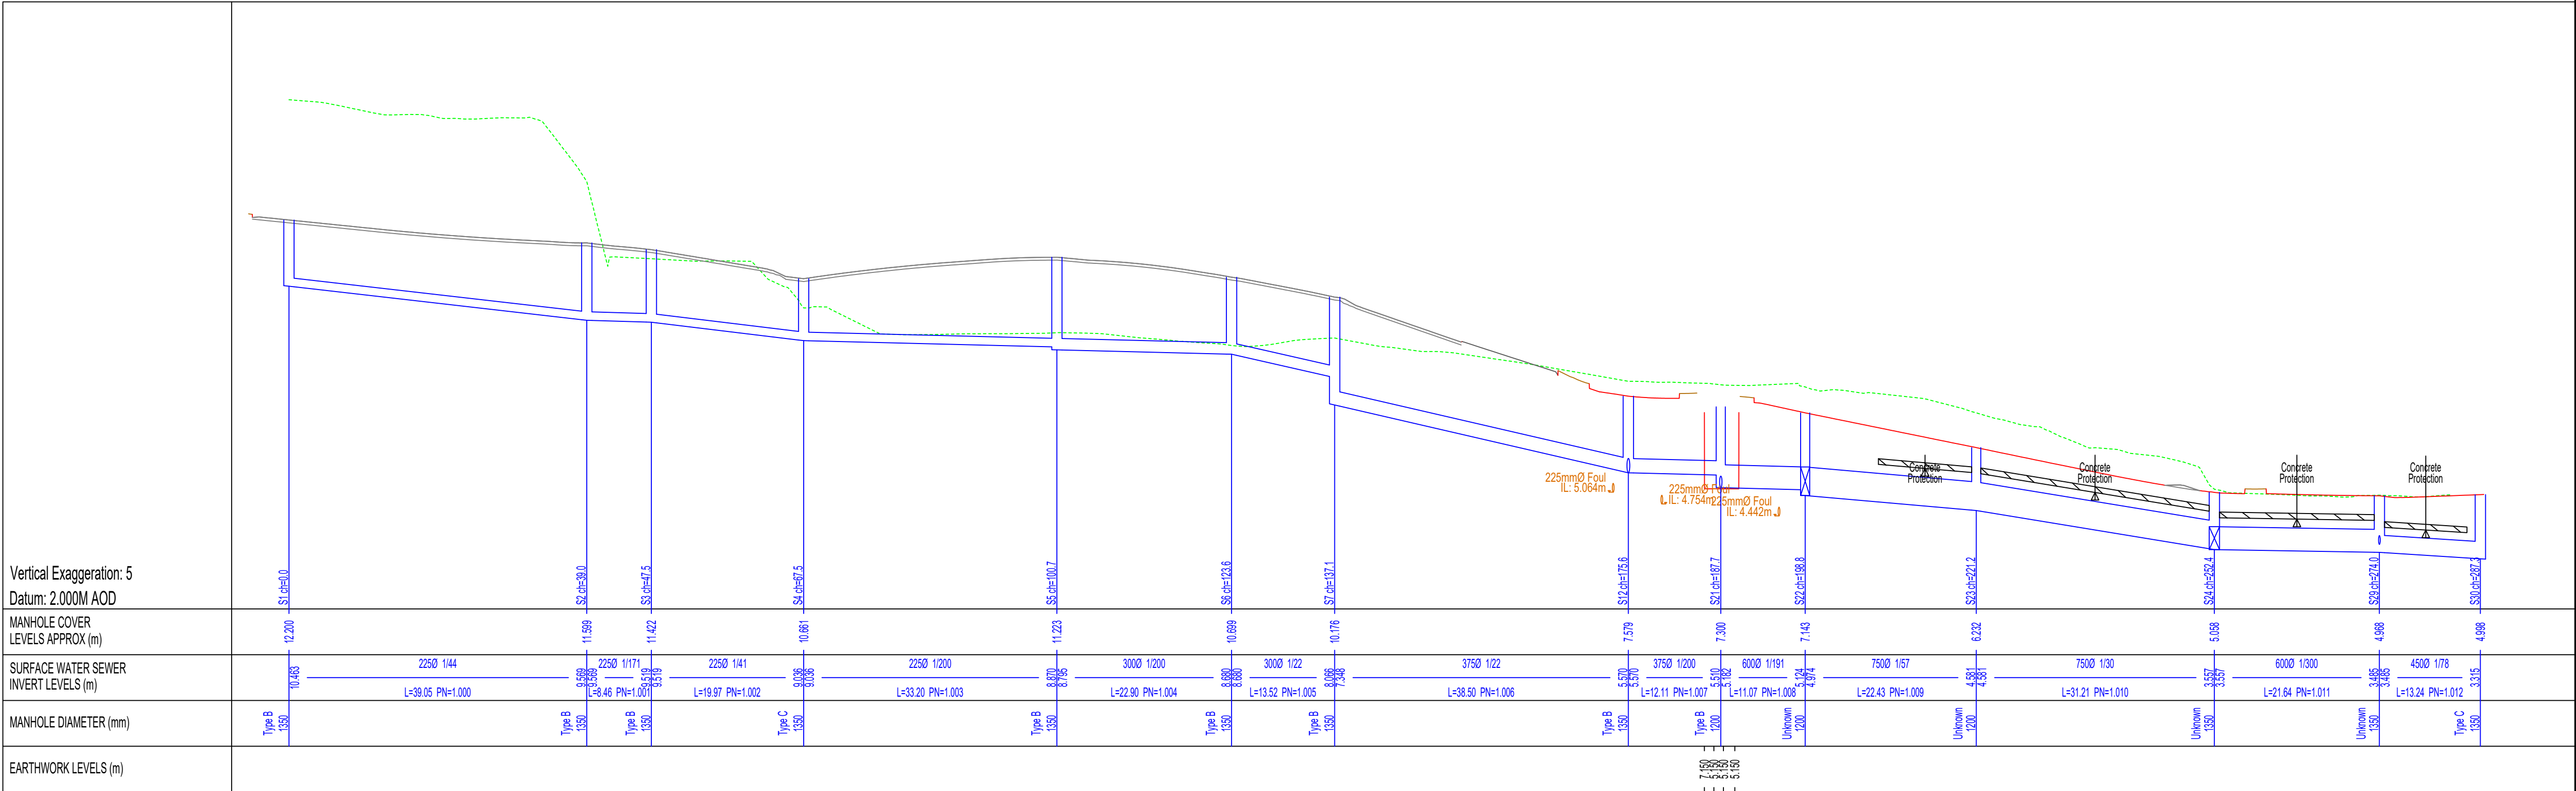

Western Storm Run 1

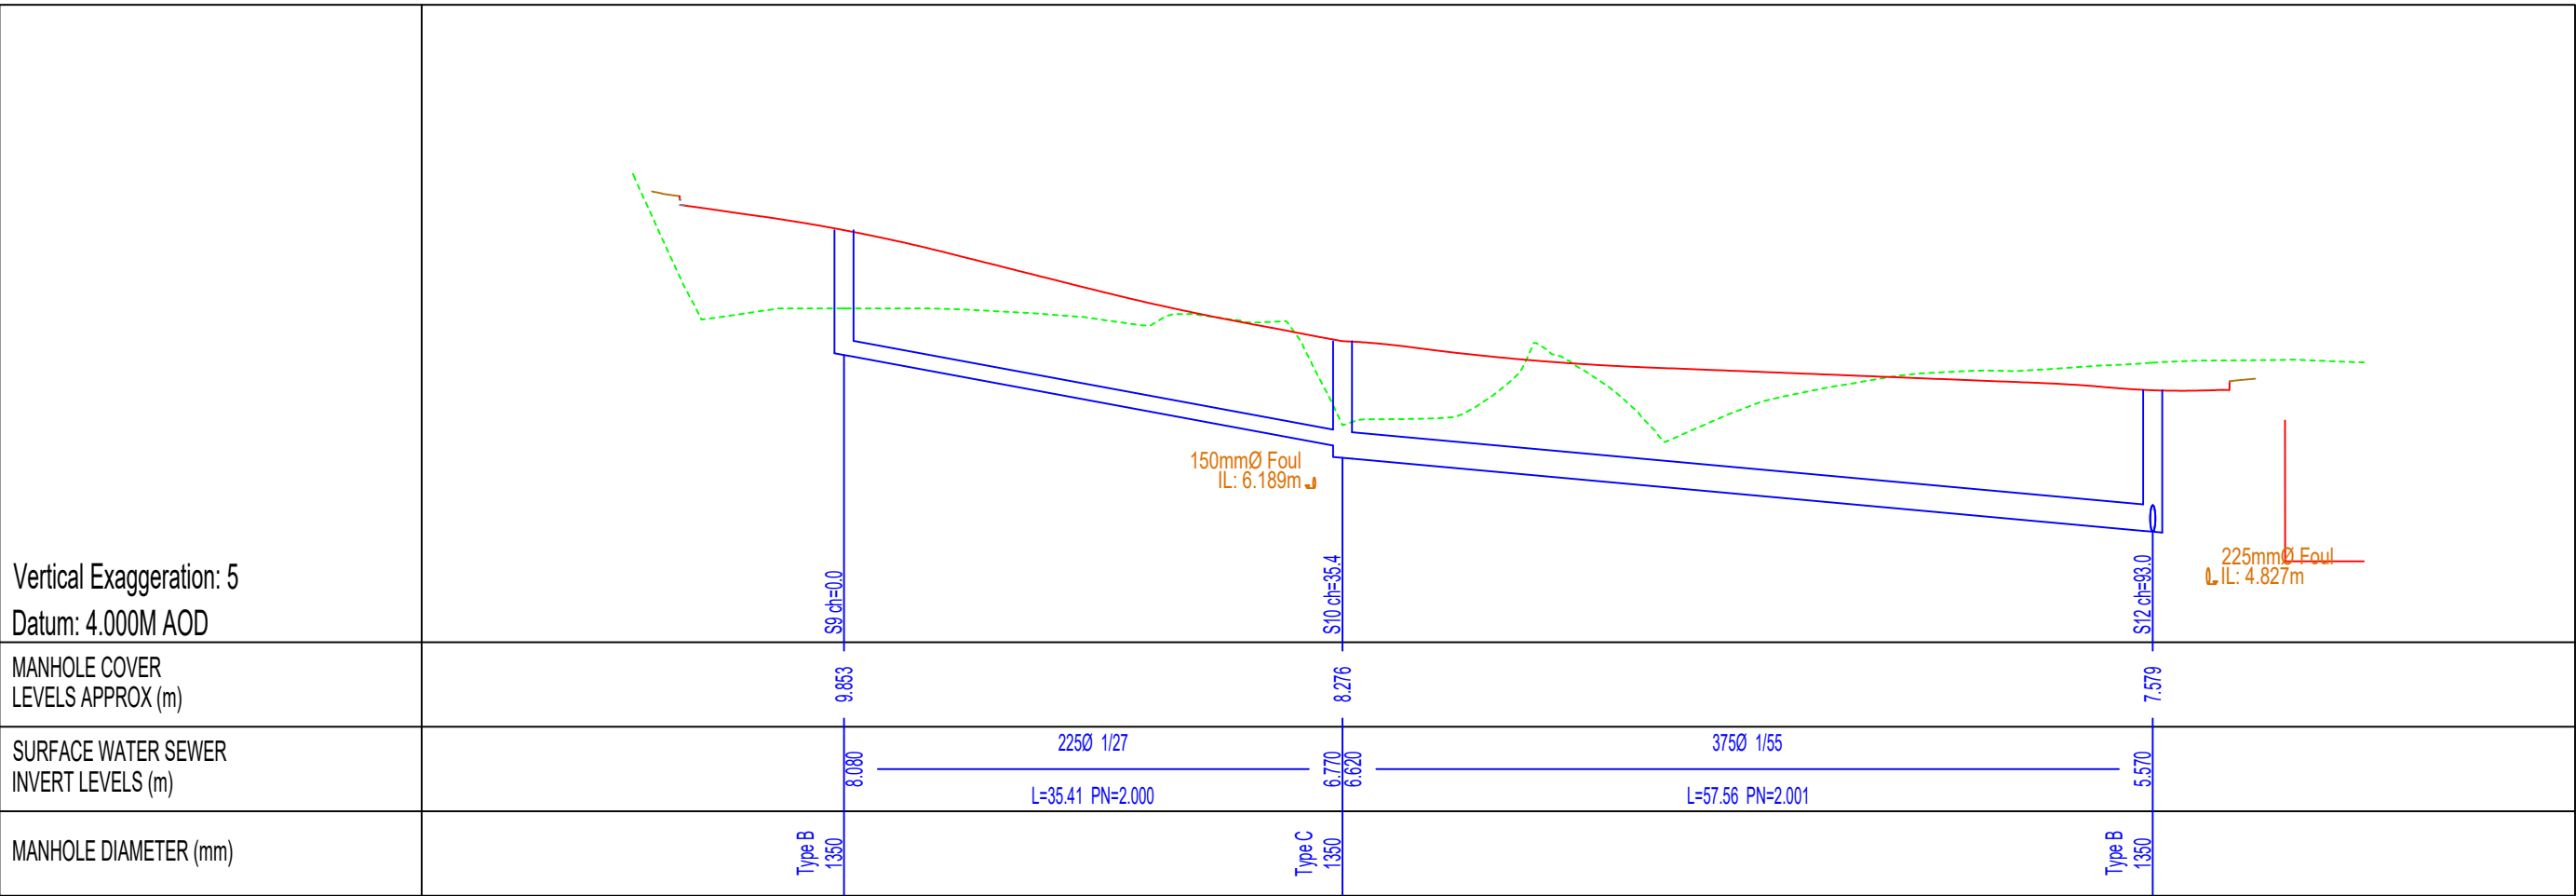

Western Storm Run 2

NOTES:

All dimensions in metres.
Do not scale from drawing.
For any discrepancies found please consult with design office.
This drawing should be read in conjunction with all contract drawings, documents and specifications.



Legend:

- Proposed Road
- Existing Ground
- Storm Pipe

Rev	By	Date	Description
Drawing Status:			PLANNING
Project Title:			Ballinacurra Mill LRD.
Drawing Title:			Storm Long Section Sheet 1 of 4
Client:			Ballinacurra Project Limited Partnership
 M.H.L. & Associates Ltd. Consulting Engineers Unit 18, The Atrium, Blackpool, Cork. Tel: 021-4840214 Fax: 021-4840215 E-Mail: info@mhl.ie			
Designed: DA		Drawn: DA	Checked: KM
Scale: 1:500 @ A1		Date: December 2025	
Job No: 23072HD		Drawing No: 23072HD-SLS-P01	Revision: 00

Eastern Storm Run 3

Eastern Storm Run 4

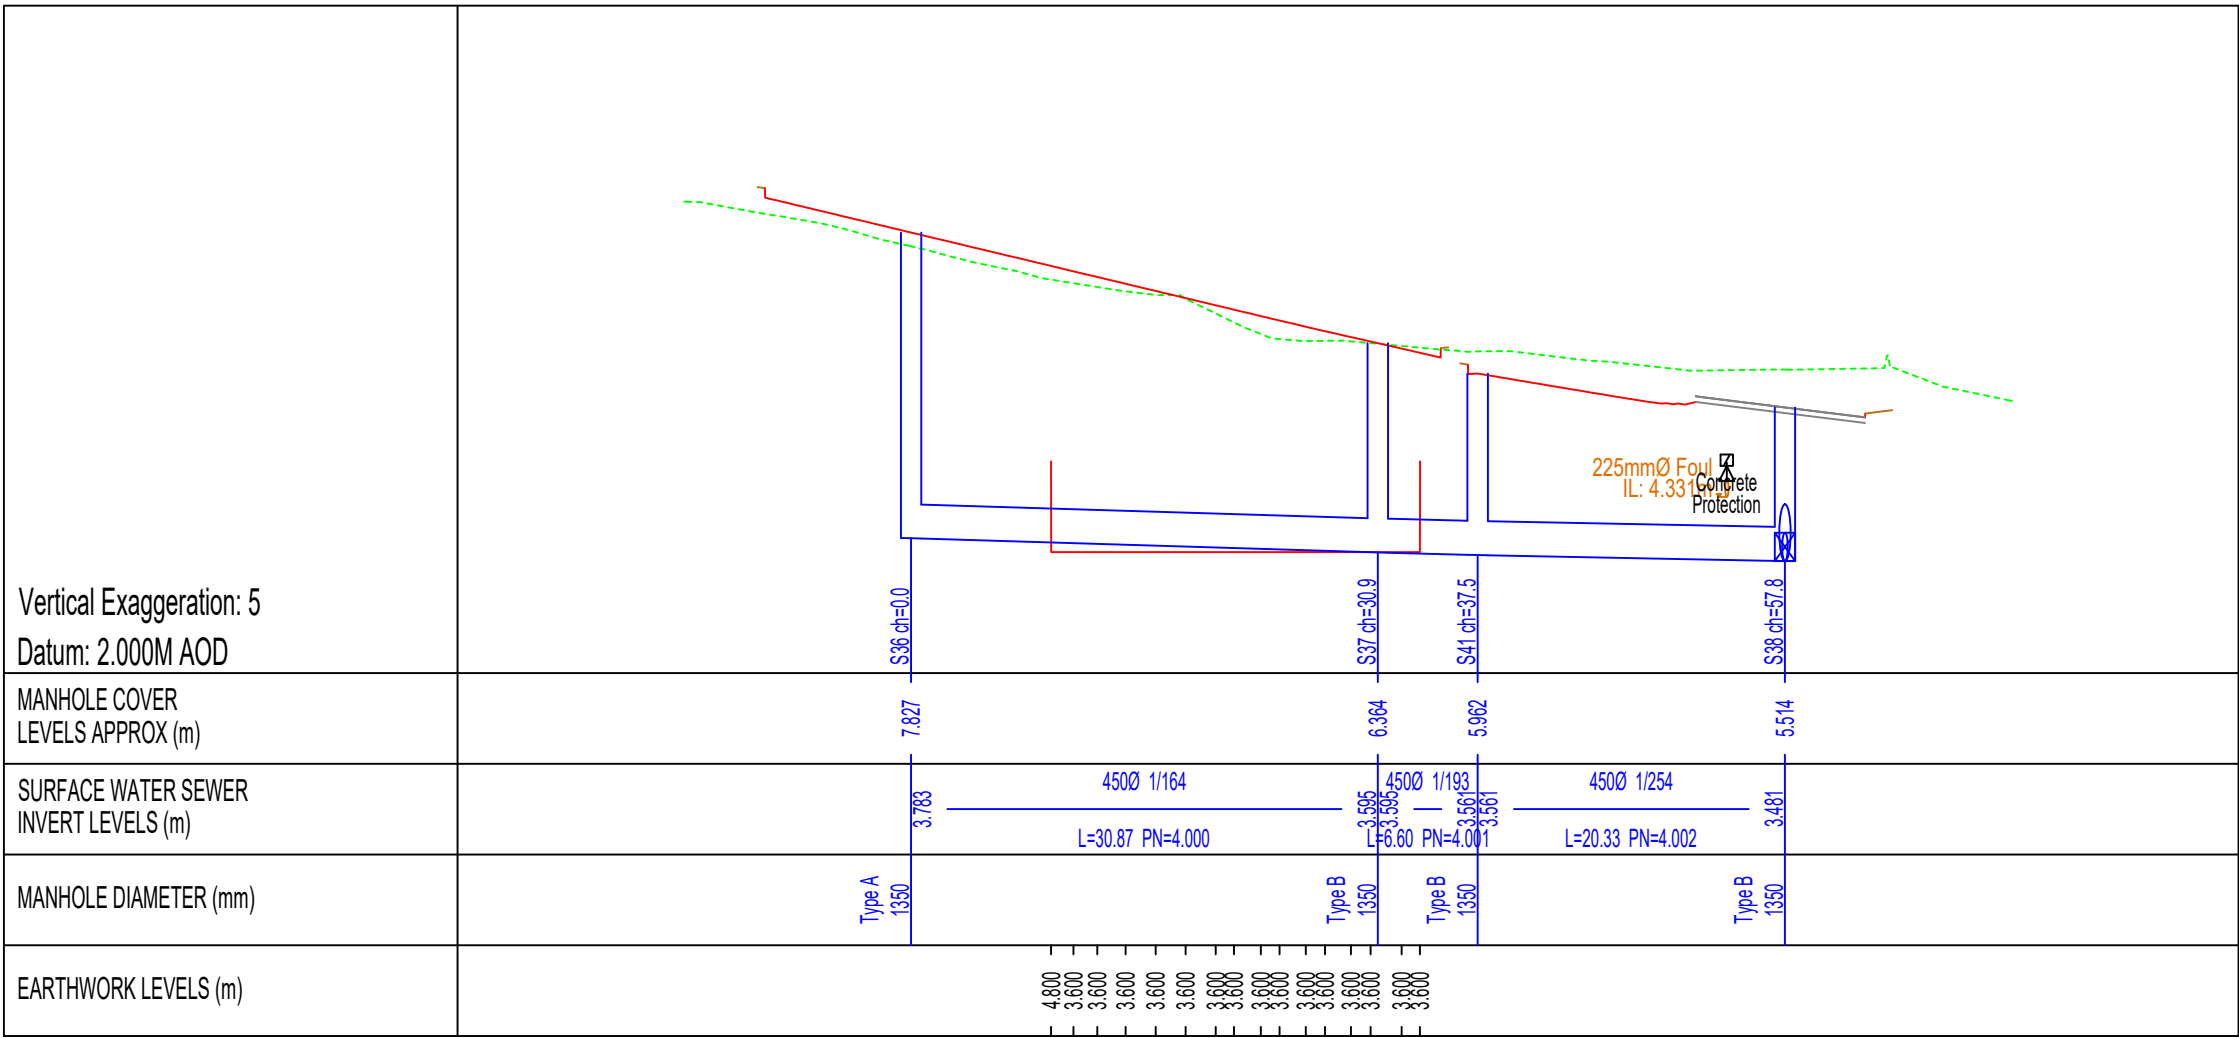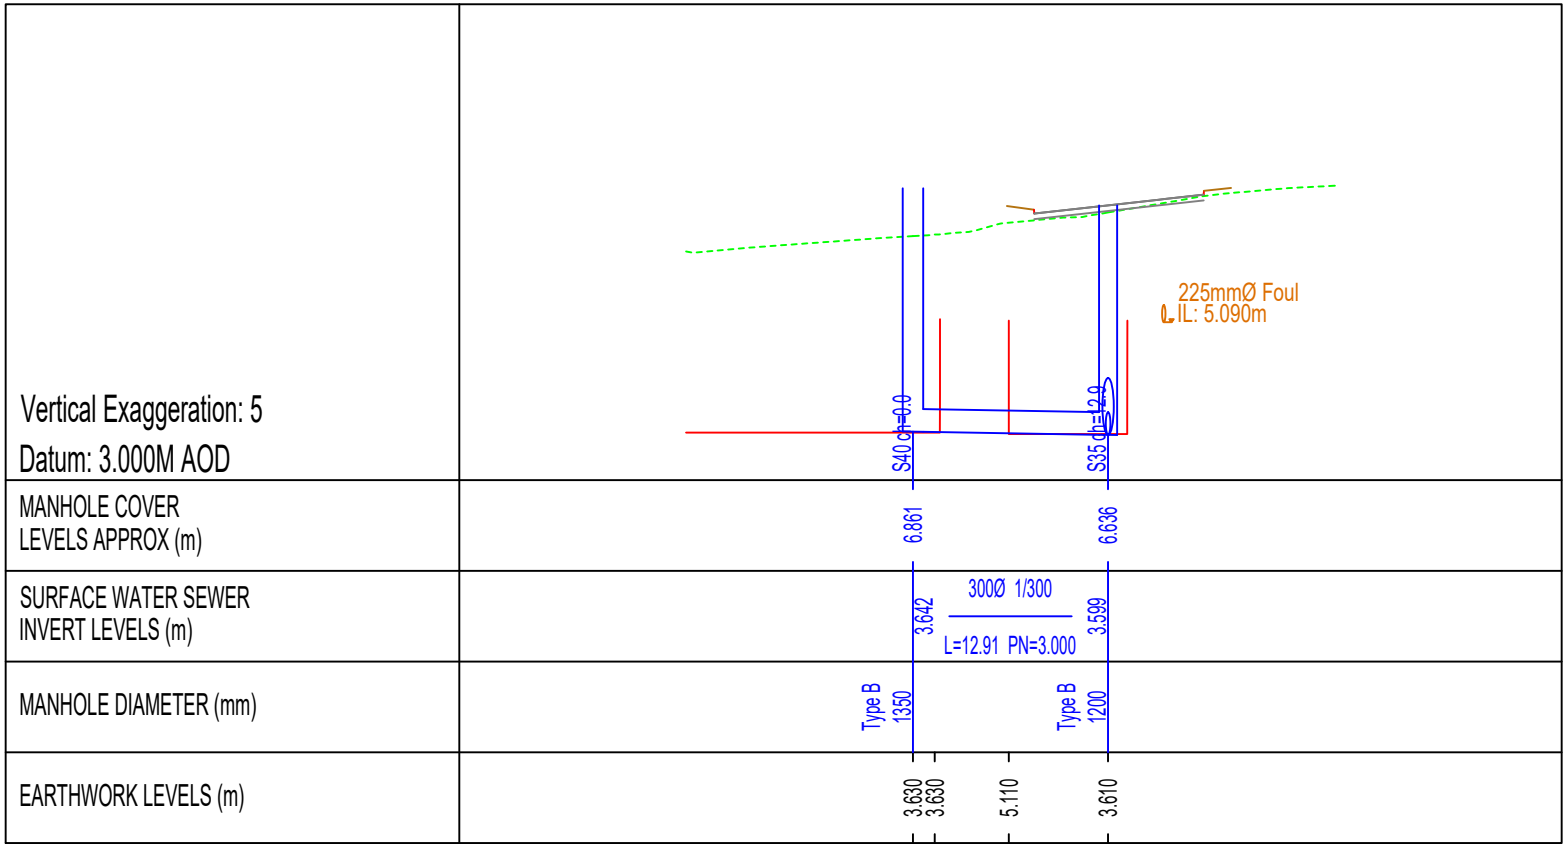

NOTES:

All dimensions in metres.
Do not scale from drawing.
For any discrepancies found please consult with design office.
This drawing should be read in conjunction with all contract drawings, documents and specifications.

Legend:

- Proposed Road
- Existing Ground
- Storm Pipe

Rev	By	Date	Description
Drawing Status: PLANNING			
Project Title: Ballinacurra Mill LRD.			
Drawing Title: Storm Long Section Sheet 4 of 4			
Client: Ballinacurra Project Limited Partnership			
 M.H.L. & Associates Ltd. Consulting Engineers Unit 1B, The Atrium, Blackpool, Cork. Tel: 021-4840214 Fax: 021-4840215 E-Mail: info@mhl.ie			
Designed: DA		Drawn: DA	Checked: KM
Scale: 1:500 @ A1		Date: December 2025	
Job No: 23072HD		Drawing No: 23072HD-SLS-P04	Revision: 00