


Proposed Contextual Elevation I.I'




Proposed Contextual Elevation J.J'

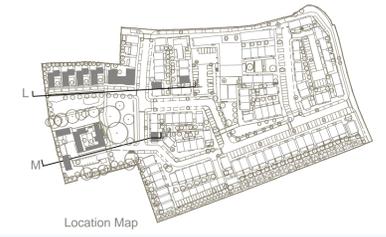

Proposed Contextual Elevation L.L'




Proposed Contextual Elevation M.M'

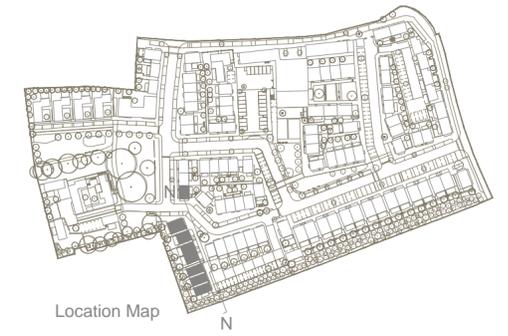

▽ 0 DATUM

## Proposed Contextual Elevation N.N'

■ Site Boundary

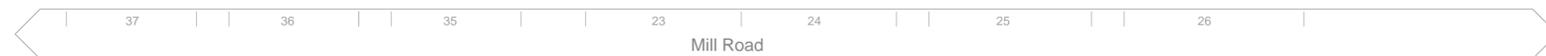

**fourem**  
architects  
consulting engineers  
conservation

9 Sidney Place  
Wellington Road  
Cork T23 KX89  
+353 (0)21 4550322  
post@fourem.ie

REV.	DATE	REVISION
-	-	-

DRAW	CHECK	SCALE	DATE
KM	JH	1:200 @A2	14.11 2025

**LRD APPLICATION**

PROJECT Ballinacurra Mill  
DRAWING Proposed Contextual Elevation N.N

code	project no.
AR	644.01
drawing no.	rev.
01.12	-

FOUREM RESERVES THE RIGHTS TO THIS DRAWING. NO PART MAY BE REPRODUCED WITHOUT PRIOR CONSENT