

SR FLOATING SIDEKIT

Exact position TBD by show

Shins mounted facing down, as low as possible w/ beam benders

HEADS - on sidearm w/ DS half hat

DS

US

R Boom 1
R Boom 2
R Boom 3
R Boom 4

Each 8' boom permanently mounted with Power-IN at top

SL FLOATING SIDEKIT

Exact position TBD by show

Shins mounted facing down, as low as possible w/ beam benders



HEADS - on sidearm w/ DS half hat

US

DS

L Boom 4
L Boom 3
L Boom 2
L Boom 1

Each 8' boom permanently mounted with Power-IN at top

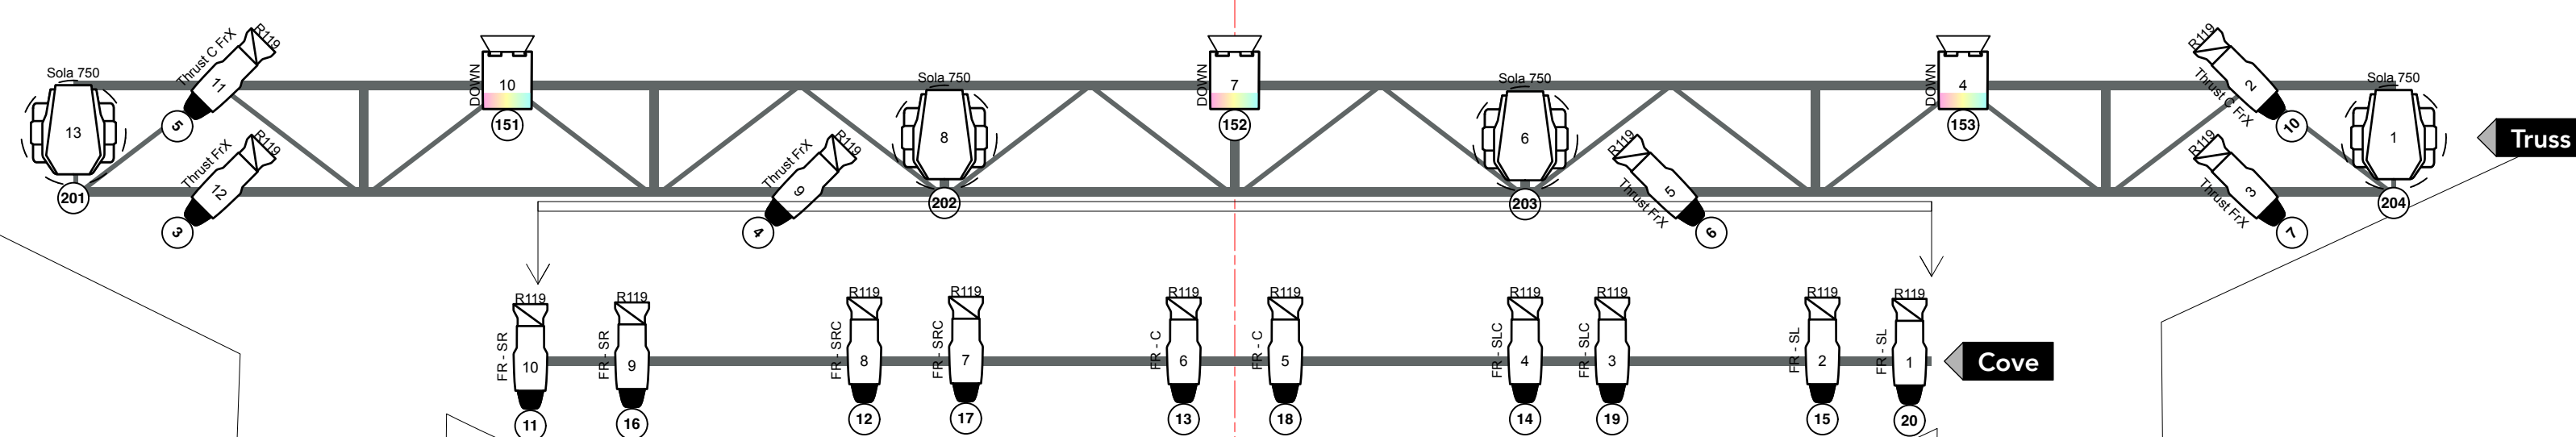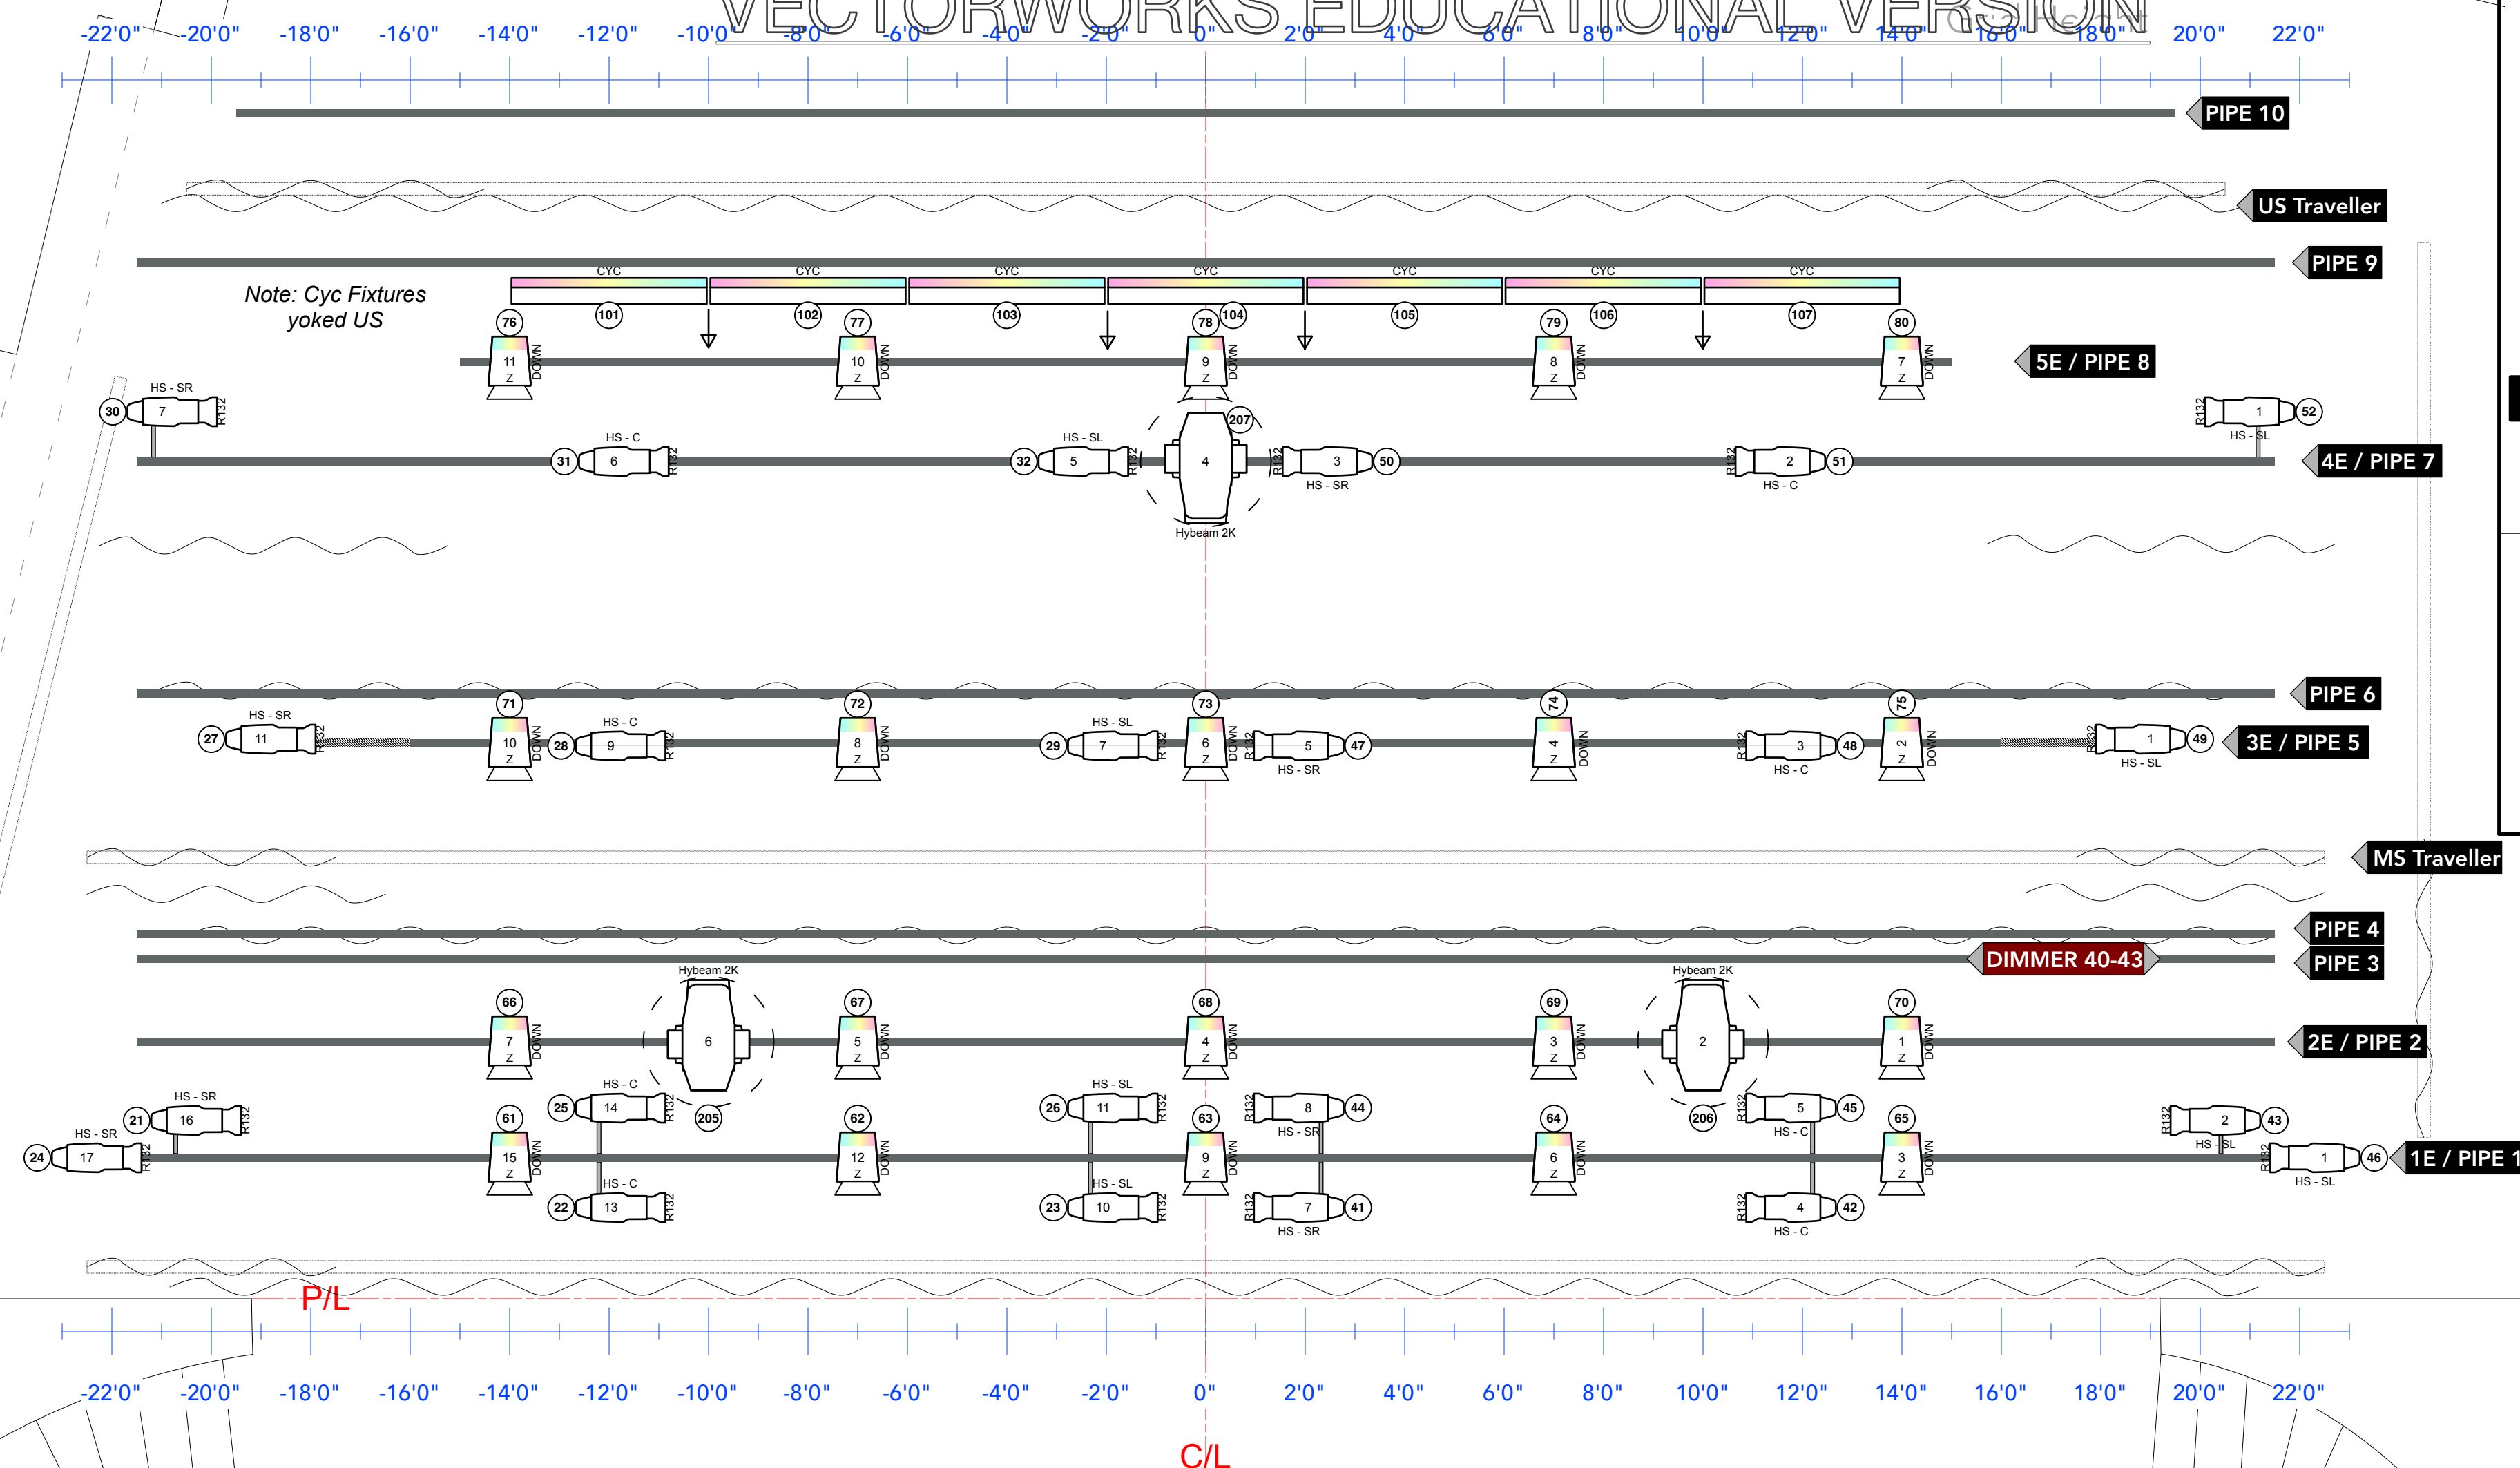

SYMBOL KEY		
Fixture	Rep	Extra
ETC Source 4 Jr 25-50 @575 W	4	0
ETC Source 4 19deg	4	0
ETC Source 4 26deg	16	0
ETC Source 4 36deg	24	7
ETC Source 4 50deg	0	2
ETC ColorSource V Fresnel @148 W	20	2
ETC ColorSource V Par @162 W	3	11
High End SolaFrame 750 @562 W	4	0
SolaHyBeam 2000 @850 W	3	0
Ovation Cyc 3 FC @350 W	7	13
Prolights Eclipse 36deg @240 W	0	9

SURPLUS LIGHTS

- 10- 25-50 Zoom Colorsources V Spots
- 09- Eclipse Spots
- 09- Selecon RGBW Cyc units
- 02- 26 degree S4 JR's
- 10- ADJ Saber Spots w/ 20 or 45 degree lenses
- small set of K9 Pups
- small set of 6" Fresnels

SURPLUS EQUIPMENT

- some 26 and 50 degree lenses
- set of half hats / gobos / gel / irises / sidearms etc.
- 8' booms / boom bases available
- wood floorbases available

LABEL LEGEND

Color	Barrel / Lens Type	Gobo / Iris	Unit Number	Base (Color LED Black 750w)	Channel
Color	Barrel / Lens Type	Gobo / Iris	Unit Number	Base (Color LED Black 750w)	Channel

NOTES

Extra stock in Sarofim potentially available - Discuss needs with TD

Lighting boom kit stays fully assembled- floats between spaces - uses wireless DMX and a power IN at the top.

Cyc groundrow floats between spaces.

DO NOT undo rep cabling - any moves for a specific show please add additional cables and then restore.

POWER

EXTRA DIMMERS

Cove / FOH Truss - 4

HL - 2

HR - 2

1E - 2

2E - 2

PIPE 3 - 4

3E - 7

Prosc SL - 2

Prosc SR - 2

All Movers and LEDs are on switched dimmers. There is extra wattage available in some of the runs.

Diary Chain Maxes

8 Colorsources V Fresnels / Spots

5 Colorsources V Pars

5 Eclipses

4 Ovation Cycs

THIS DRAWING REPRESENTS VISUAL CONCEPTS AND CONSTRUCTION SUGGESTIONS ONLY. IT DOES NOT REPLACE THE KNOWLEDGE AND ADVICE OF A LICENSED STRUCTURAL ENGINEER. THE DESIGNER IS UNQUALIFIED TO DETERMINE THE STRUCTURAL APPROPRIATENESS OF THIS DESIGN AND WILL NOT ASSUME RESPONSIBILITY FOR IMPROPER ENGINEERING OR USE.

STAFF

Santry Rush - Assistant Technical Director

srush@ehshouston.com

Peter Hutcheson - Technical Director

phutcheson@ehshouston.com

UNDERWOOD THEATRE

REP PLOT

Designed by Ian Evans

ievans2022@gmail.com

PRINTS ON ARCH D PAPER

UPDATED: July 17, 2026

SCALE: 3/8" = 1'00"

UNLESS OTHERWISE NOTED

SHEET: 1 / 1