
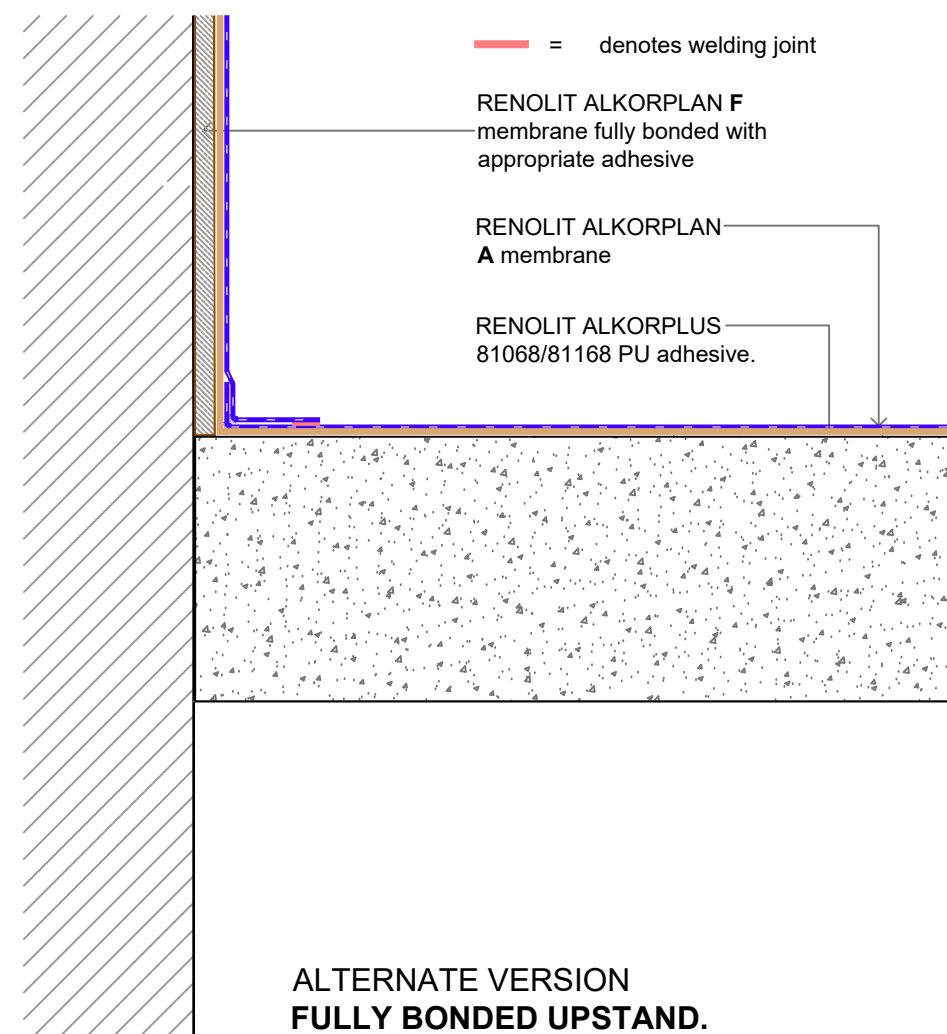
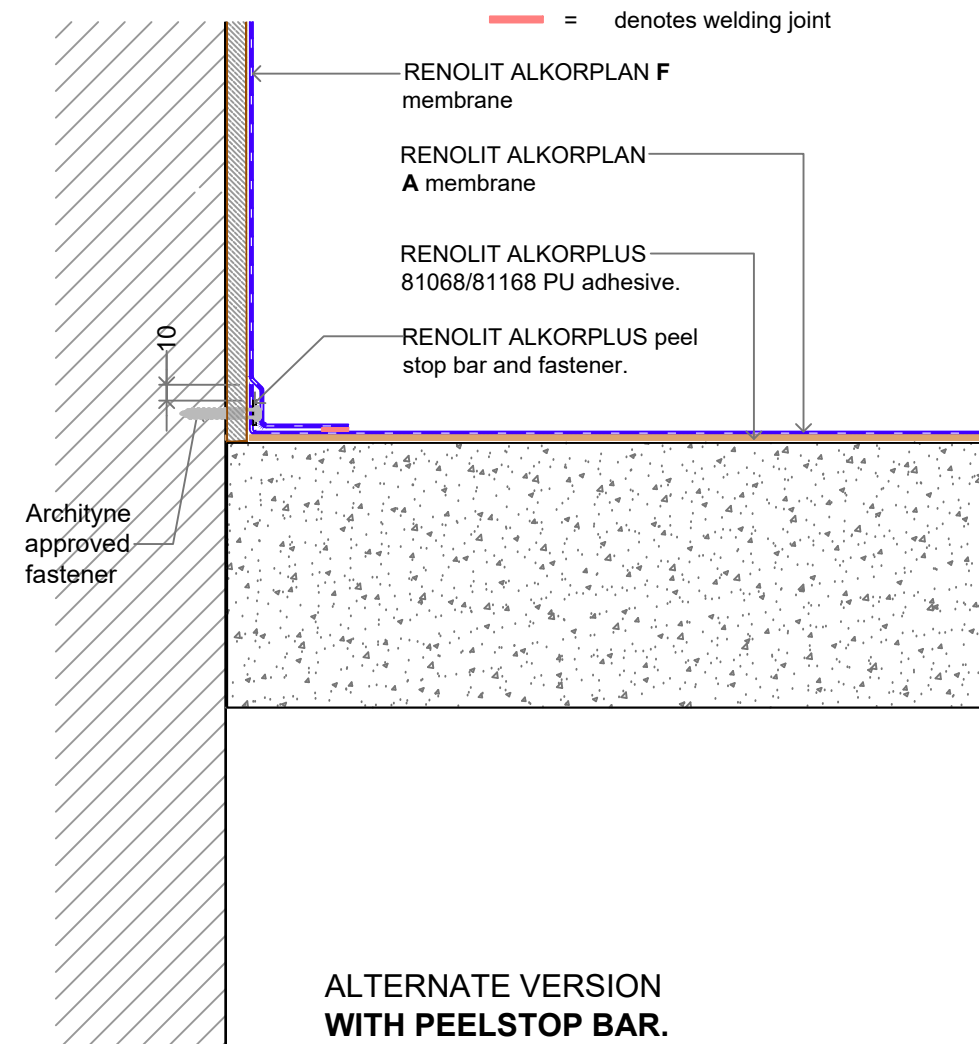


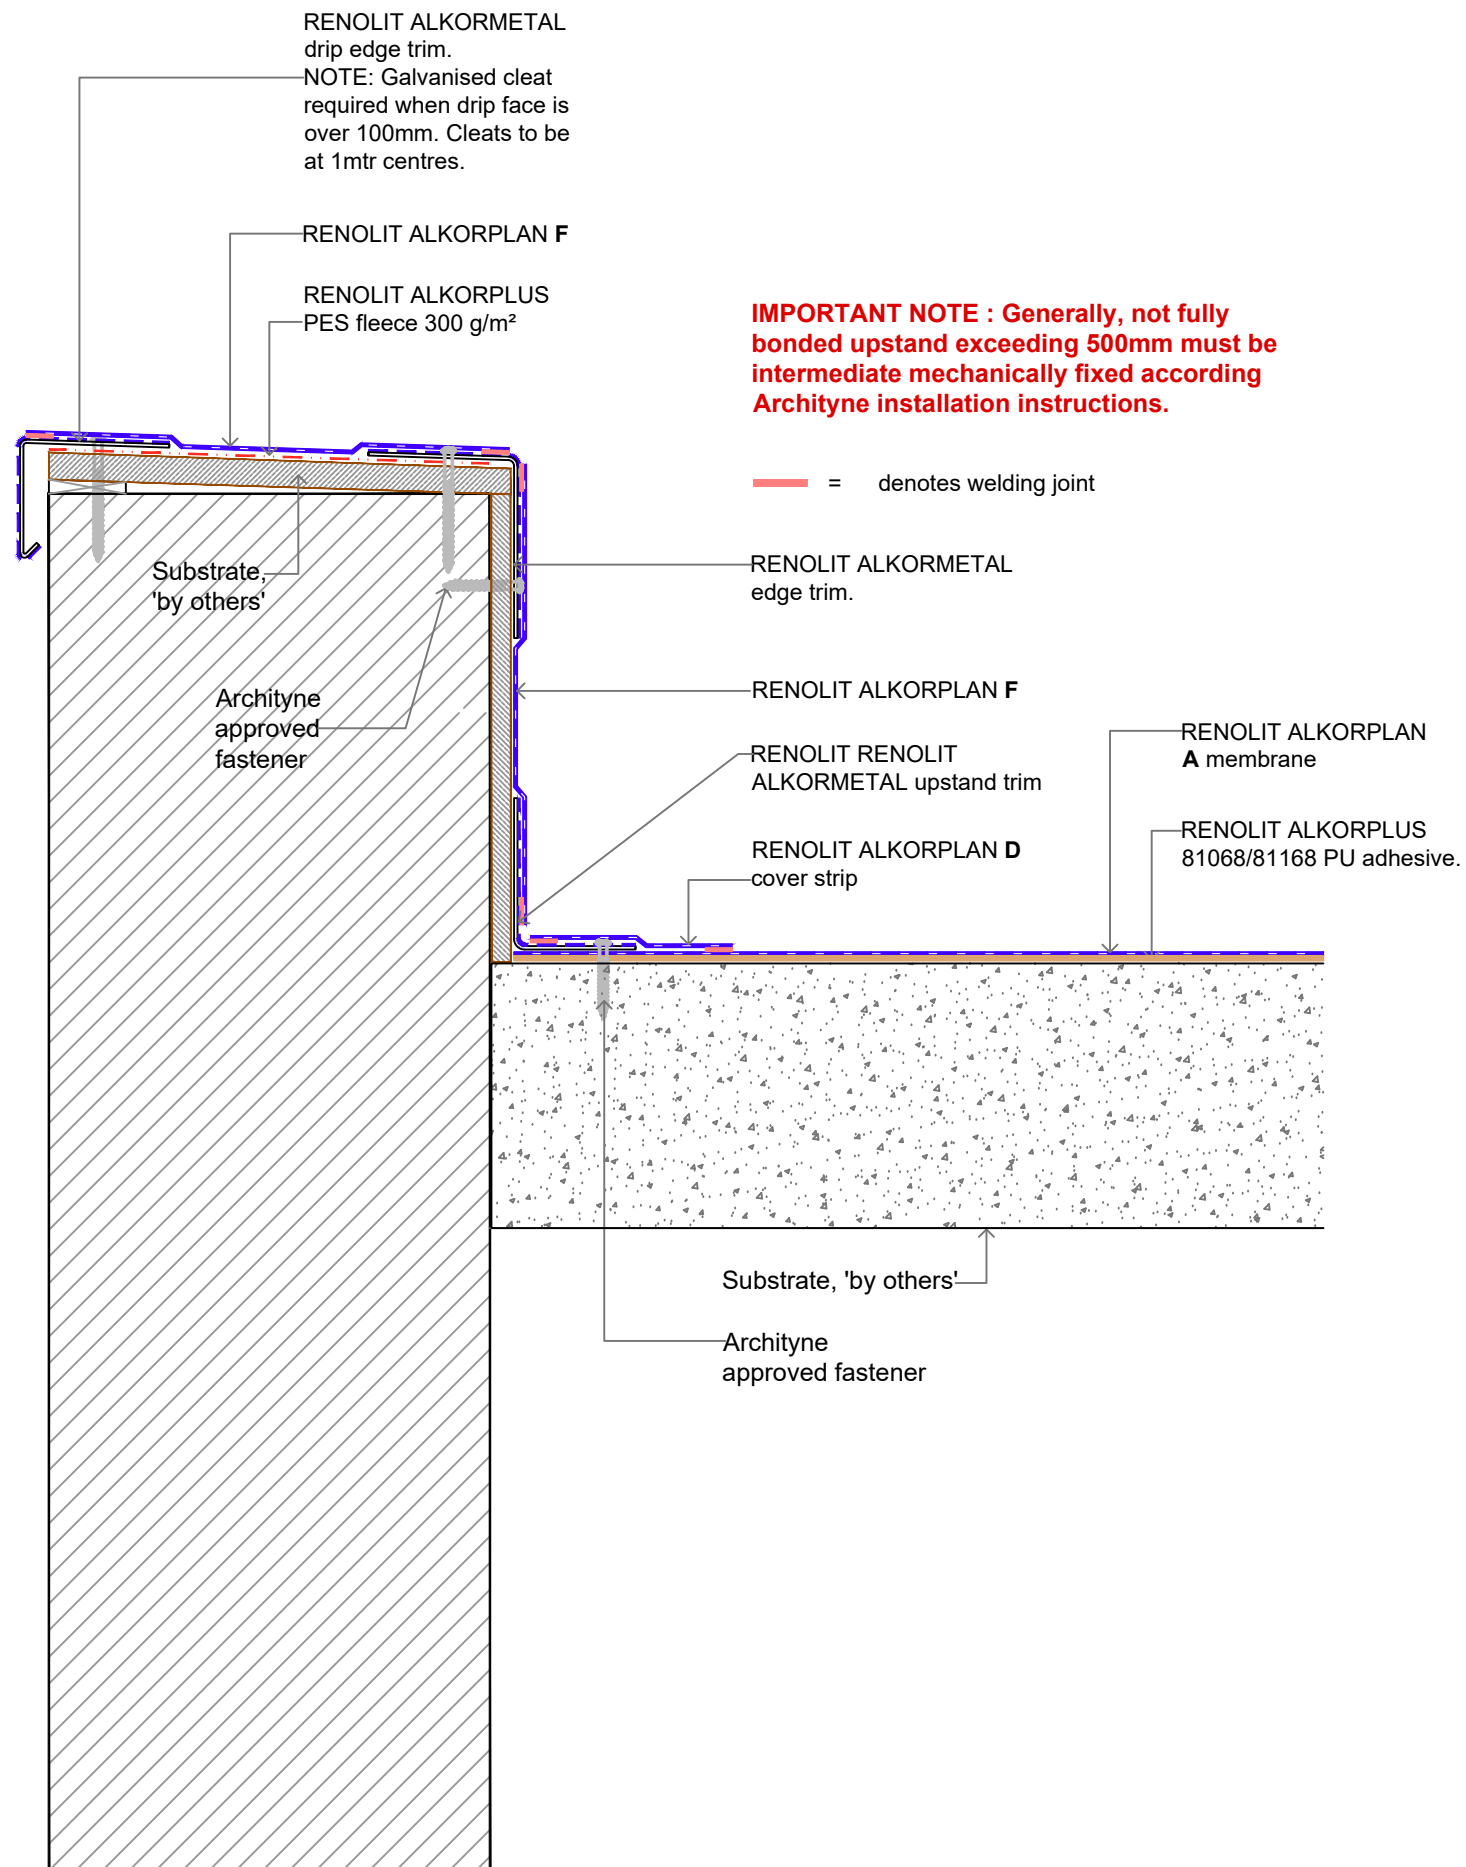

DO NOT SCALE

Notes

CodeMark»»

CMNZ70216

REV.	DATE	DESCRIPTION
1.	May 2026	First Issue

Archityne

Archityne Limited
PO Box 58129
Botany, Auckland
2163
New Zealand

TITLE:
RENOLIT ALKORPLAN A Parapet
Encapsulation Detail With Drip Edge
- Cold Roof On Concrete Substrate.

SCALE	DATE	DRG NO.	REV. NO.
1:5@A3.	18/05/26	504	1.