


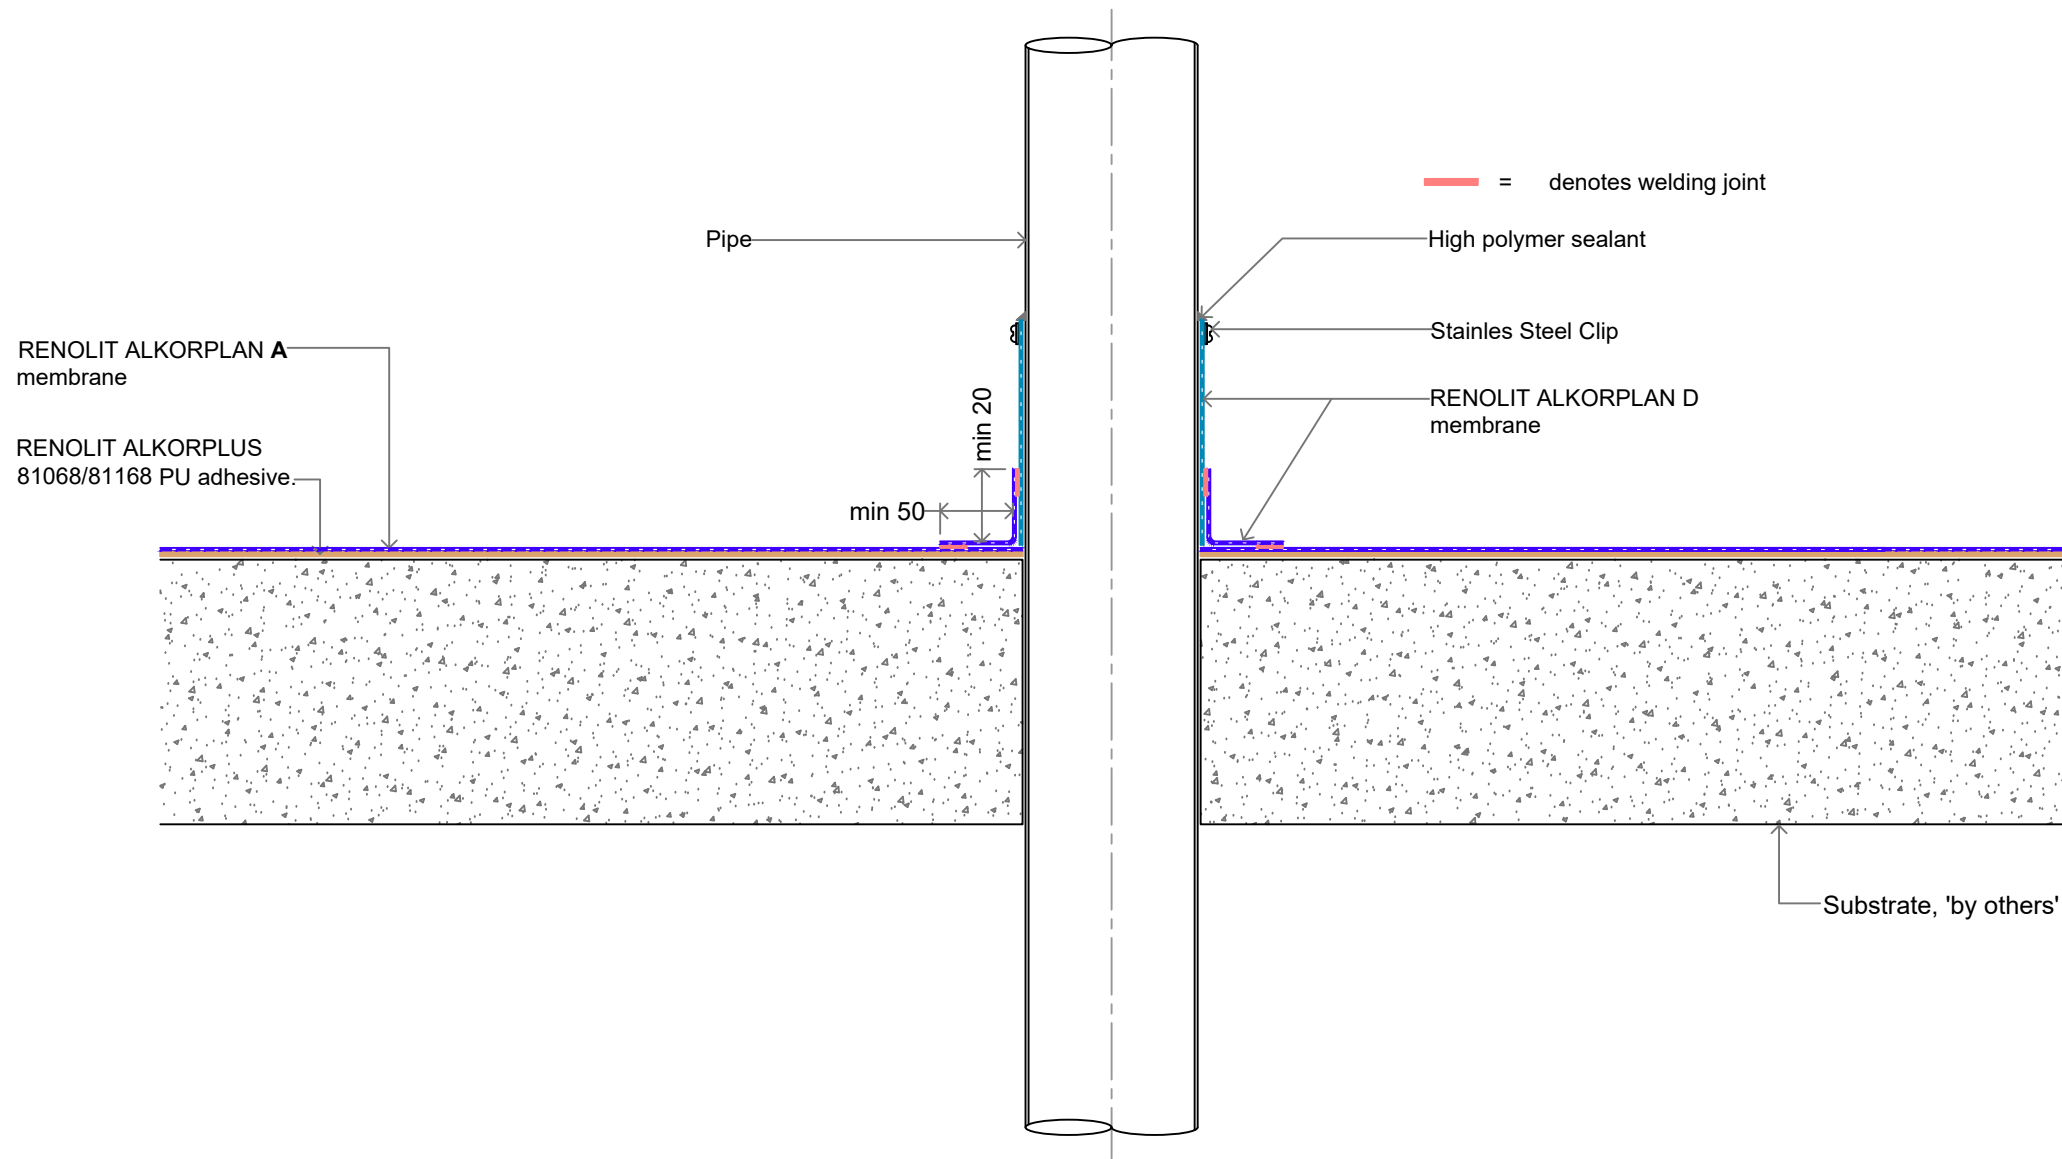

CodeMark»»

CMNZ70216

| REV. | DATE | DESCRIPTION |
|------|------|-------------|
|      |      |             |
|      |      |             |
|      |      |             |
|      |      |             |
|      |      |             |

1. May 2026 First Issue

Archityne

Archityne Limited  
PO Box 58129  
Botany, Auckland  
2163  
New Zealand

TITLE:  
RENOLIT ALKORPLAN A  
Pipe Penetration Detail - Cold  
Roof On Concrete Substrate.

| SCALE   | DATE     | DRG NO. | REV. NO. |
|---------|----------|---------|----------|
| 1:5@A3. | 18/05/26 | 519     | 1.       |