


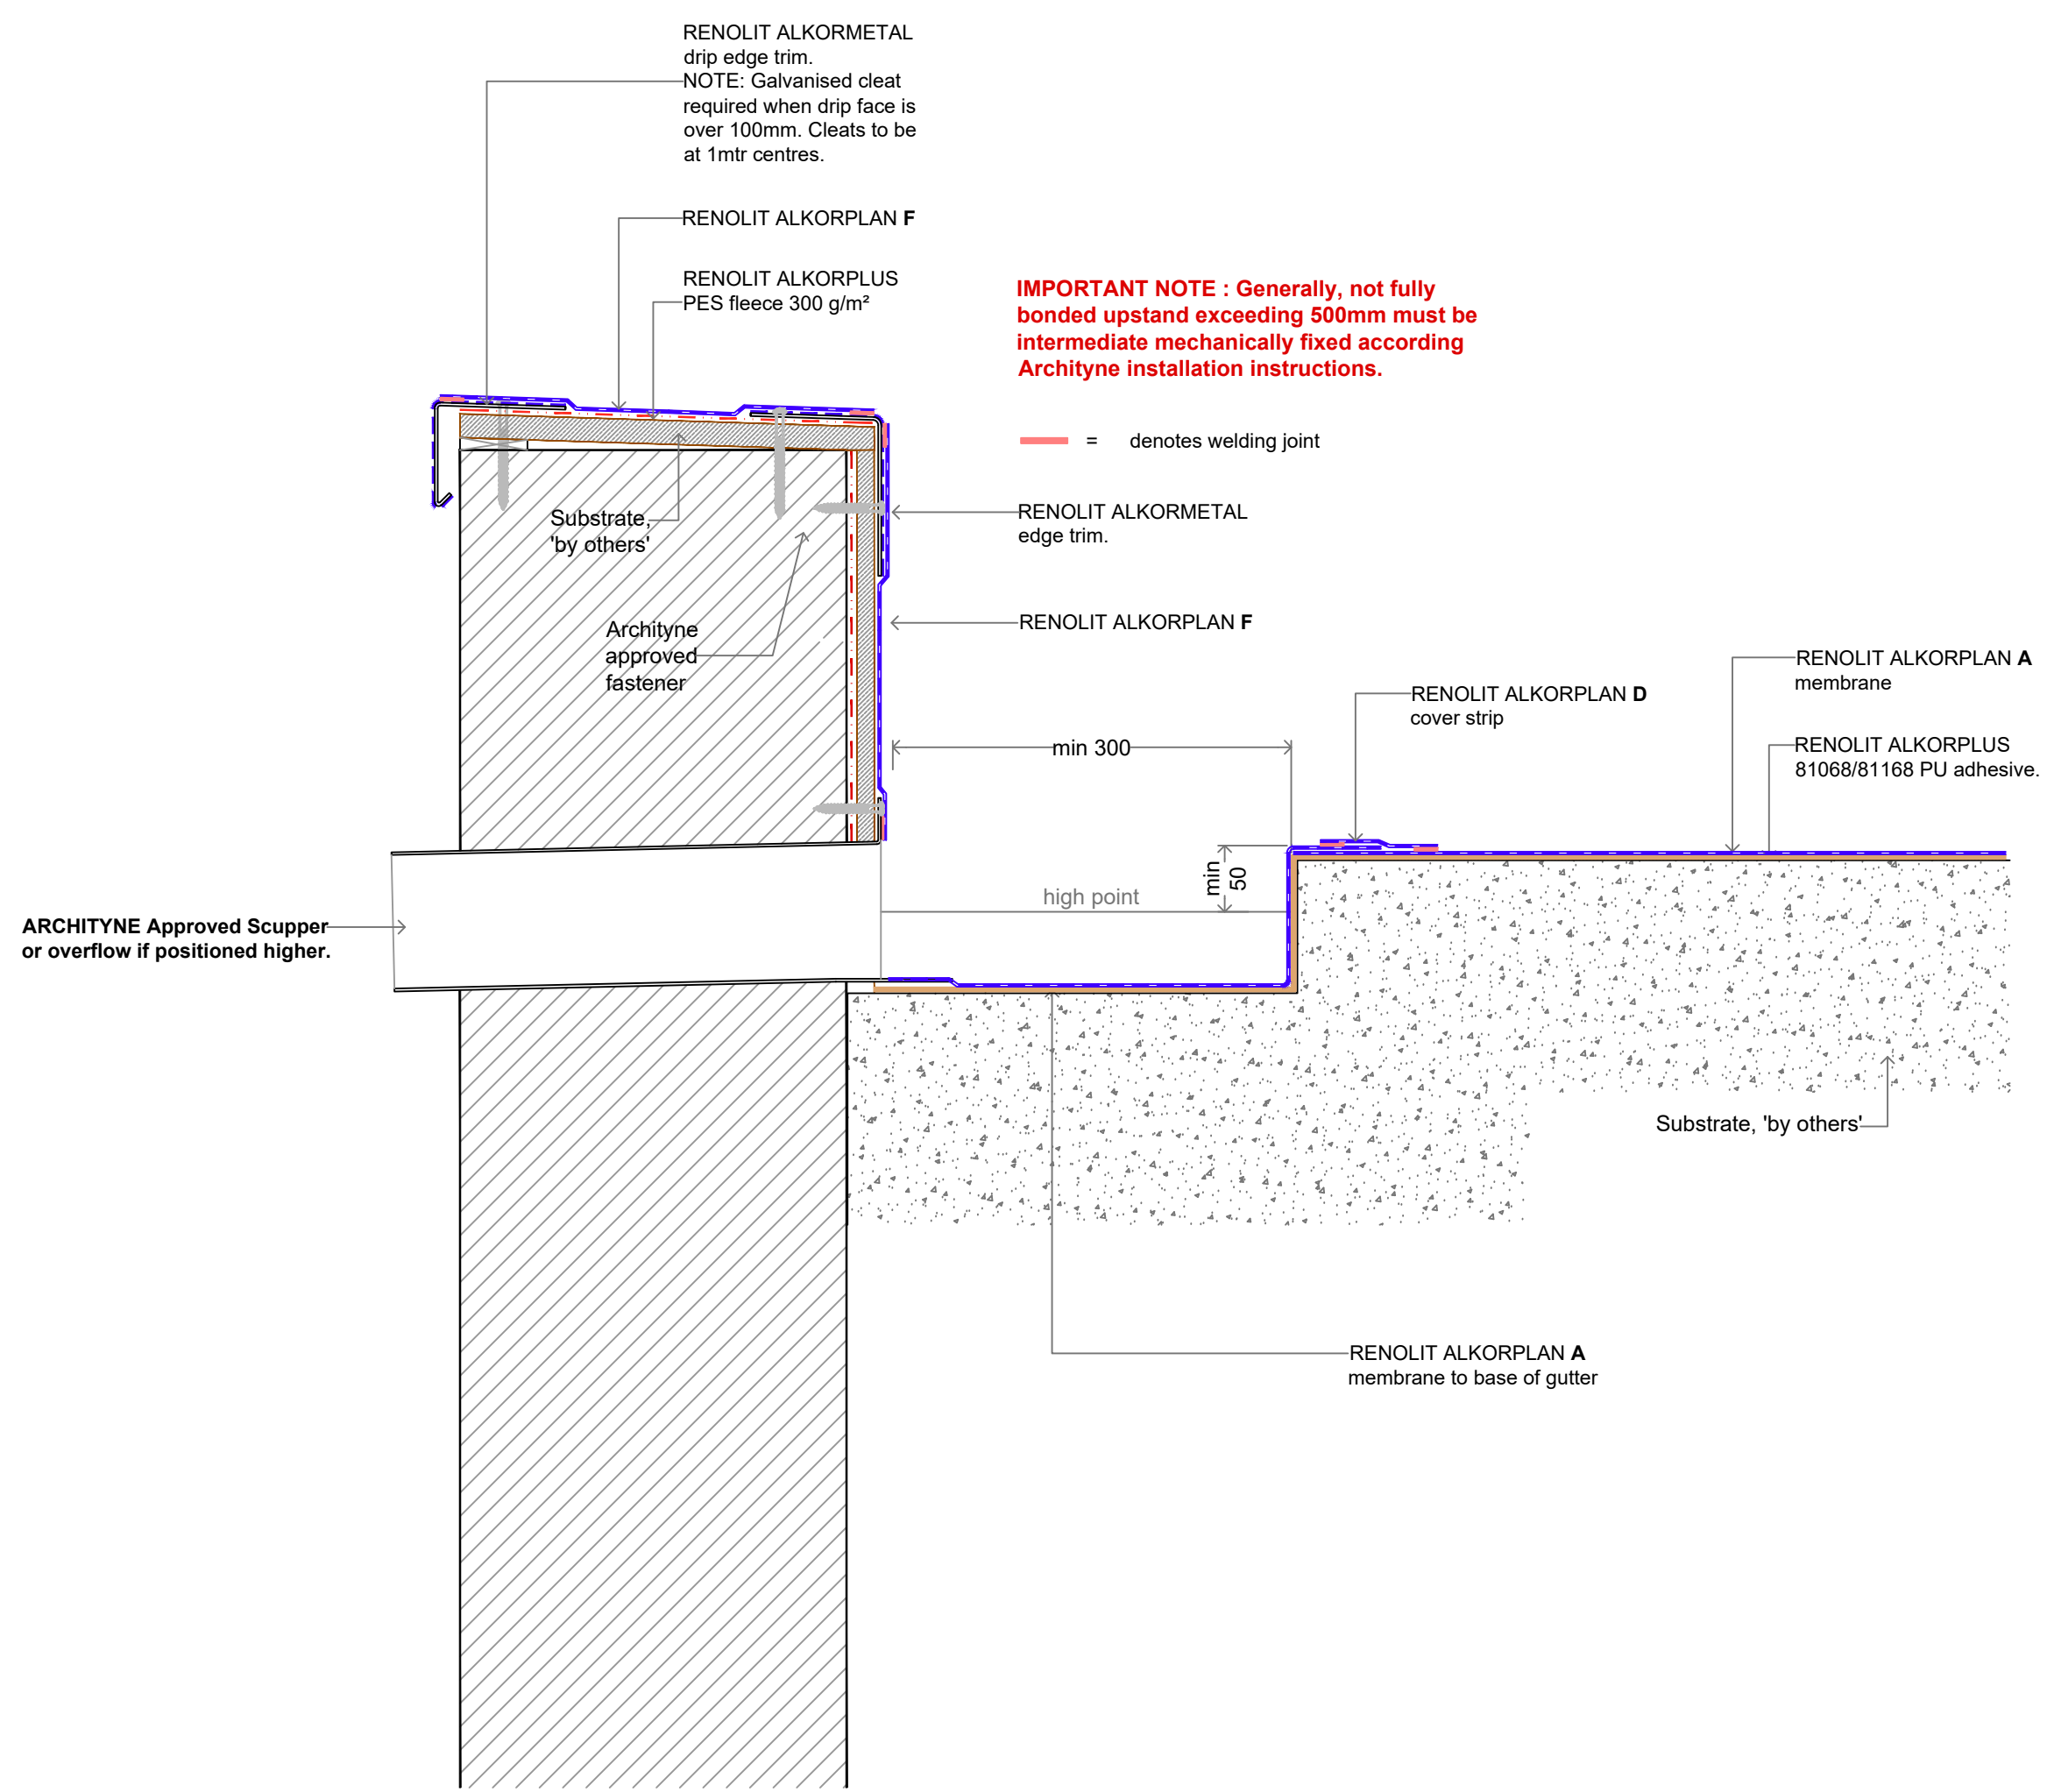

DO NOT SCALE

Notes

NOTE: All gutters to be sized to suit the requirements on NZBC E1 for each particular roof catchment area

CodeMark
CMNZ70216

REV.	DATE	DESCRIPTION
1.	May 2026	First Issue

Archityne

Archityne Limited
PO Box 58129
Botany, Auckland
2163
New Zealand

TITLE: RENOLIT ALKORPLAN A Scupper RWO / Overflow Fully Bonded - Cold Roof On Concrete Substrate.			
SCALE 1:5@A3.	DATE 18/05/26	DRG NO. 522	REV. NO. 1.