


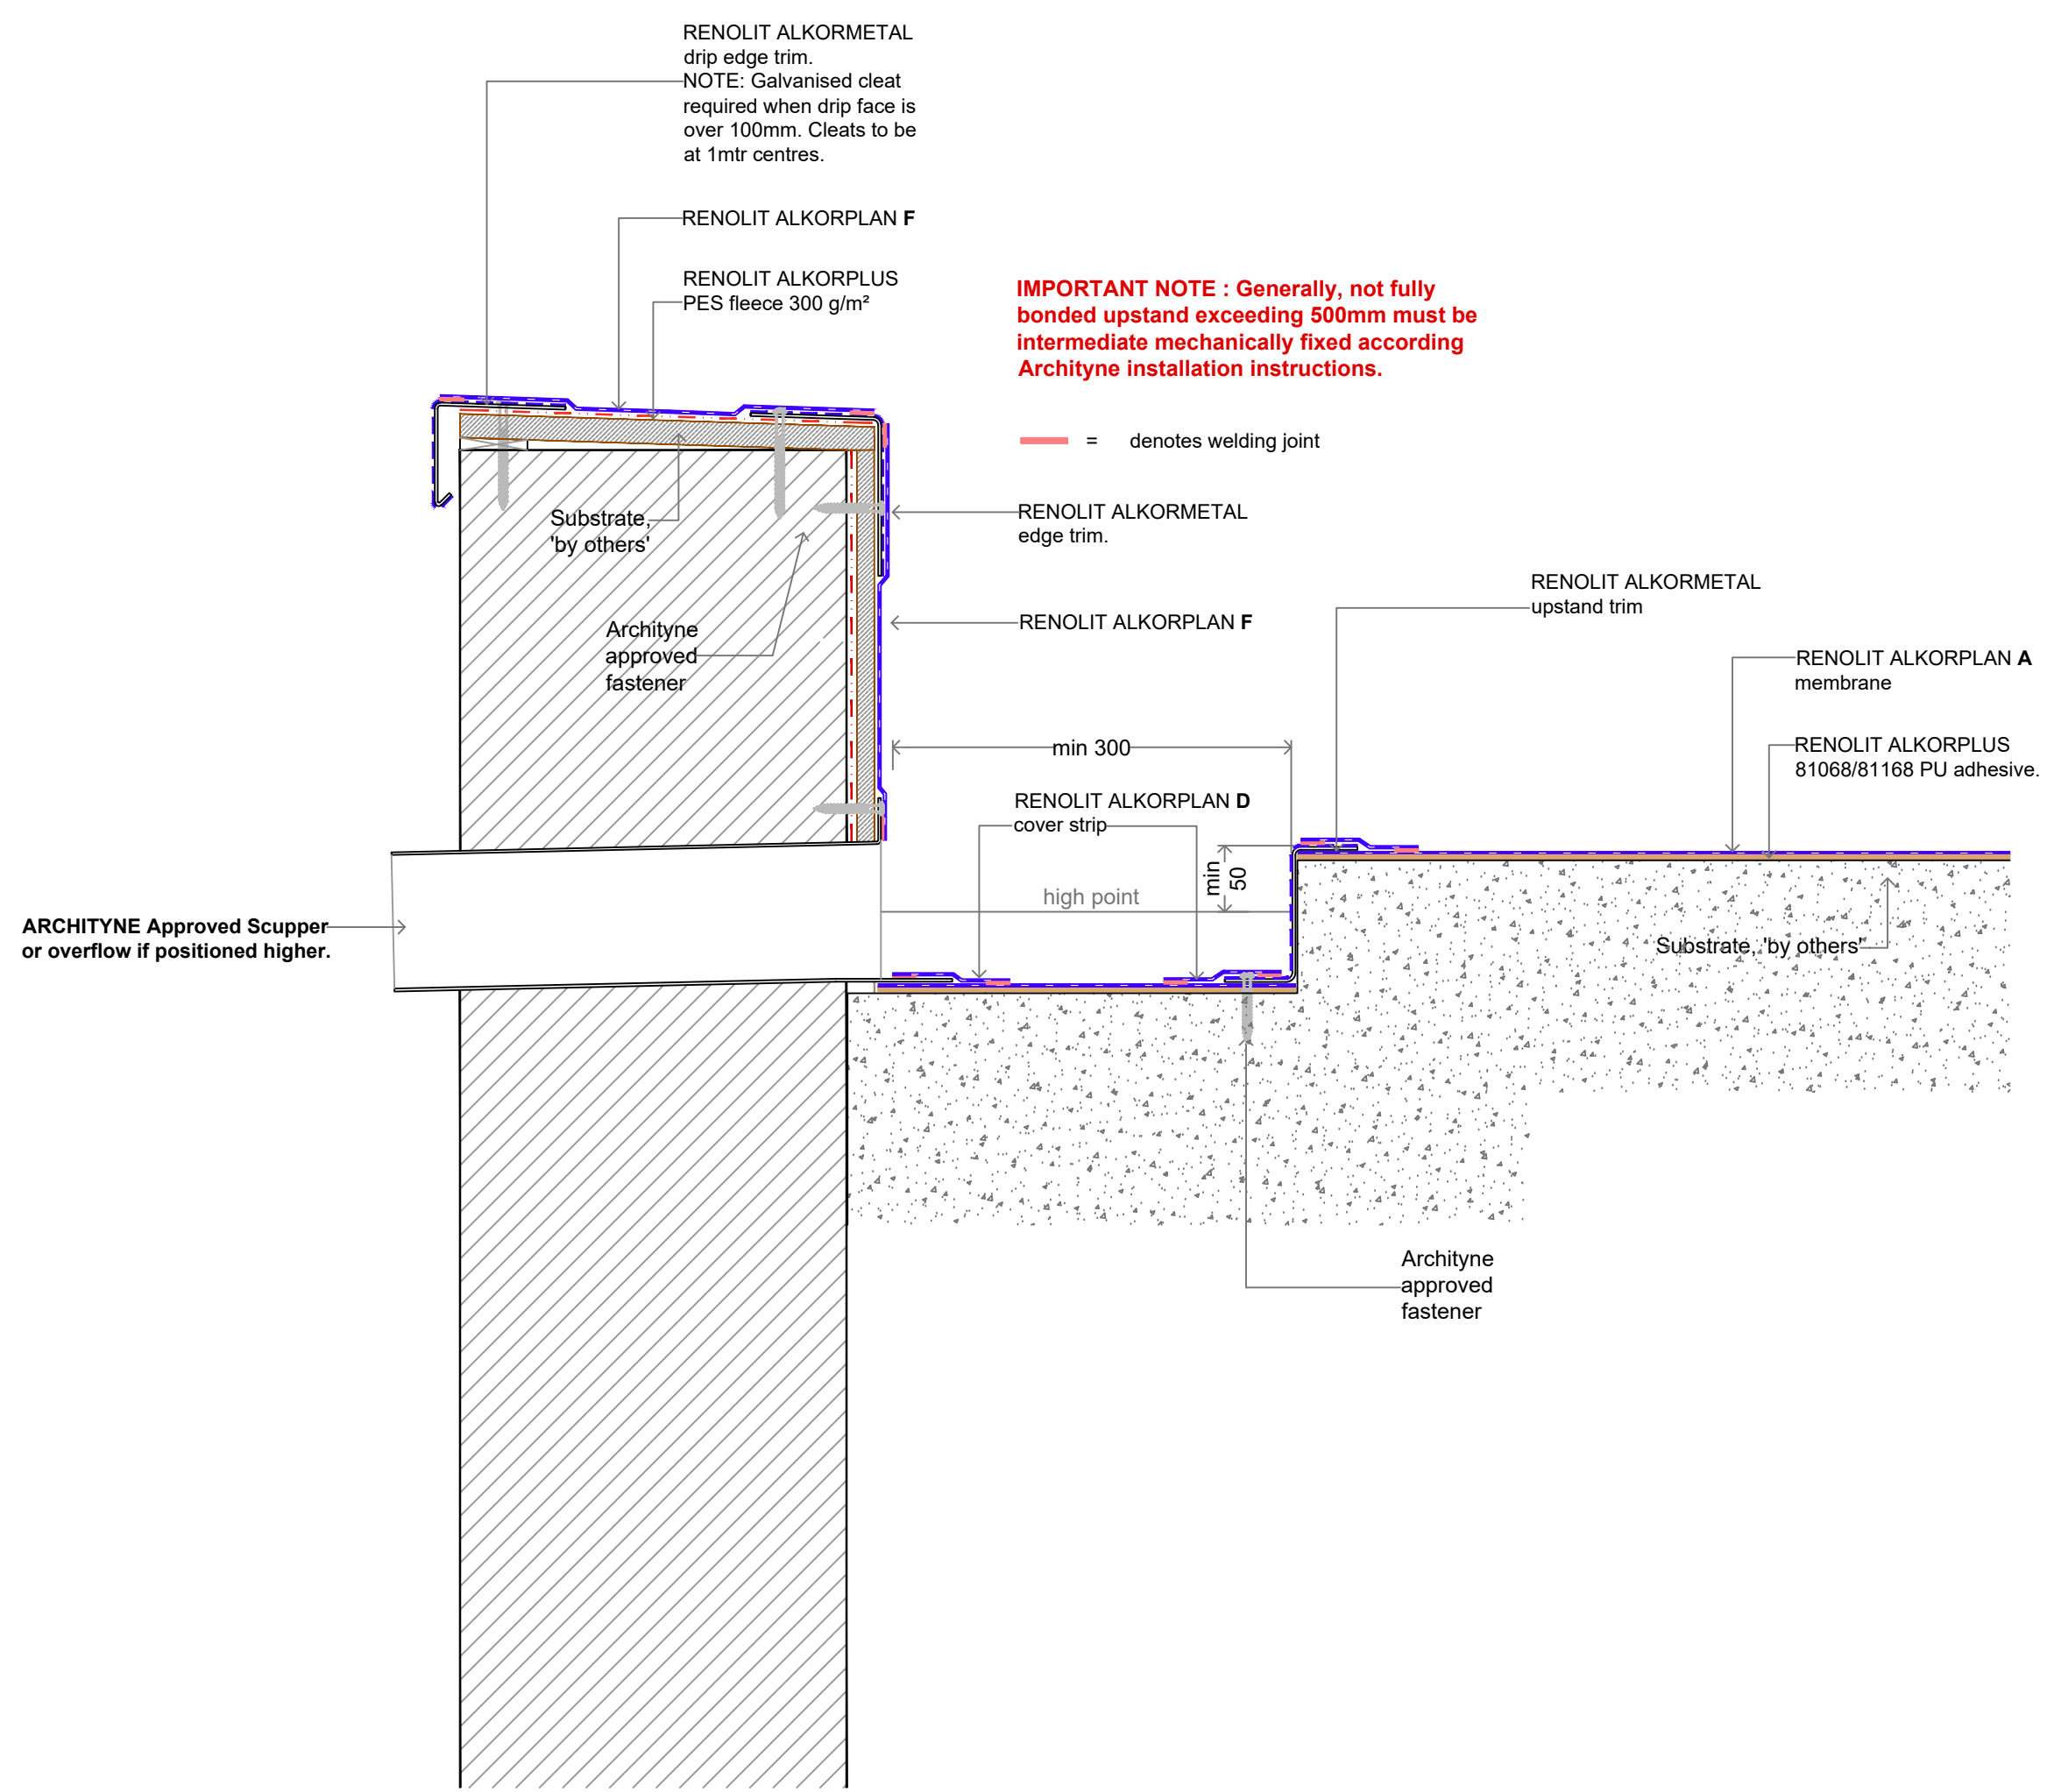

DO NOT SCALE

Notes

NOTE: All gutters to be sized to suit the requirements on NZBC E1 for each particular roof catchment area

CodeMark

CMNZ70216

| REV. | DATE     | DESCRIPTION |
|------|----------|-------------|
|      |          |             |
|      |          |             |
|      |          |             |
|      |          |             |
| 1.   | May 2026 | First Issue |

Archityne

Archityne Limited  
PO Box 58129  
Botany, Auckland  
2163  
New Zealand

TITLE:  
RENOLIT ALKORPLAN A Scupper RWO / Overflow With ALKORMETAL Trim - Cold Roof On Concrete Substrate.

| SCALE   | DATE     | DRG NO. | REV. NO. |
|---------|----------|---------|----------|
| 1:5@A3. | 18/05/26 | 515     | 1.       |