



— = denotes welding joint

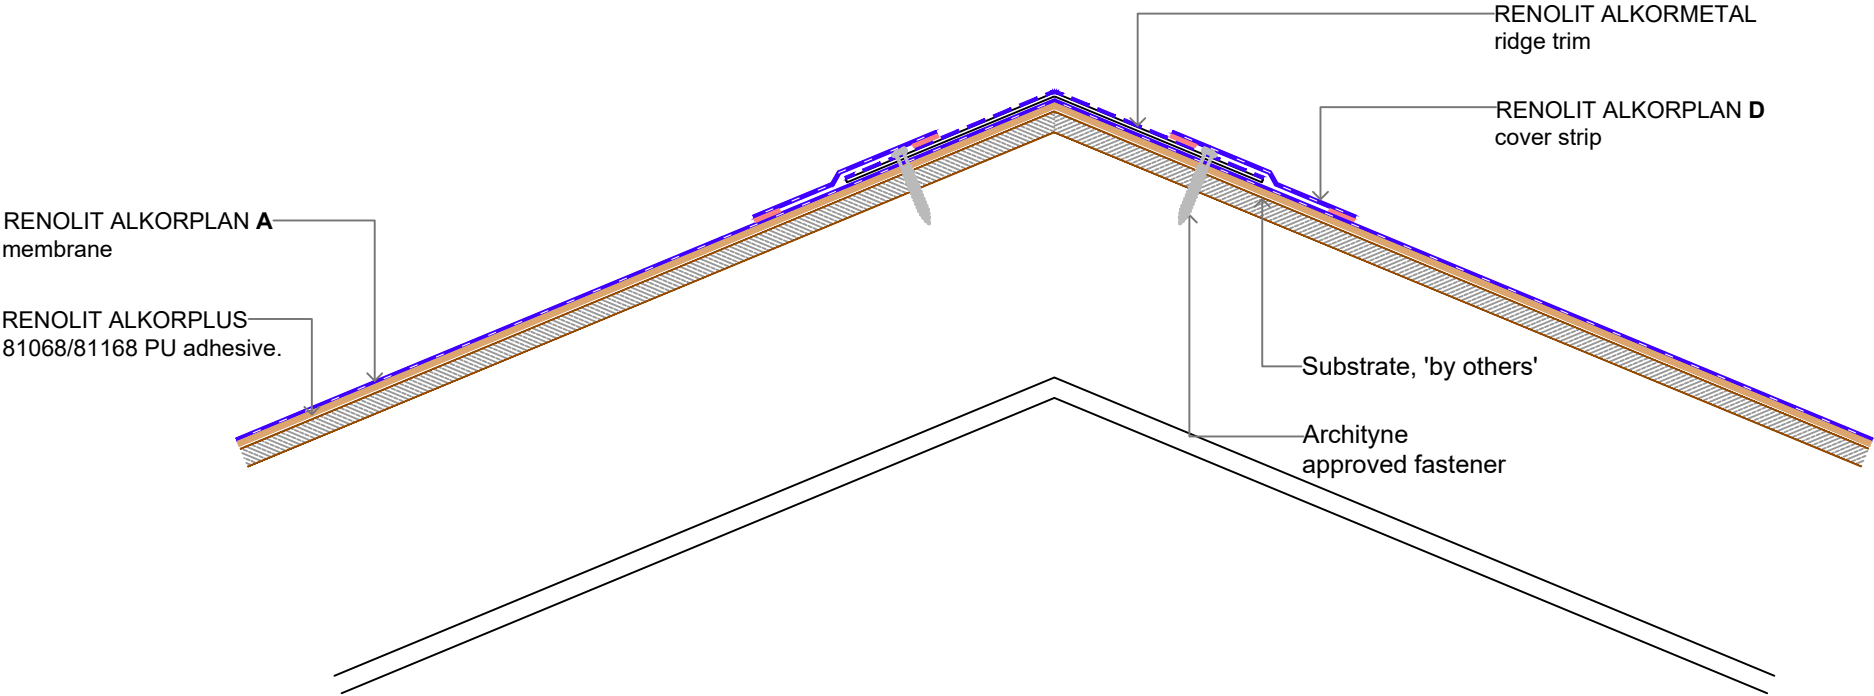

— = denotes welding joint

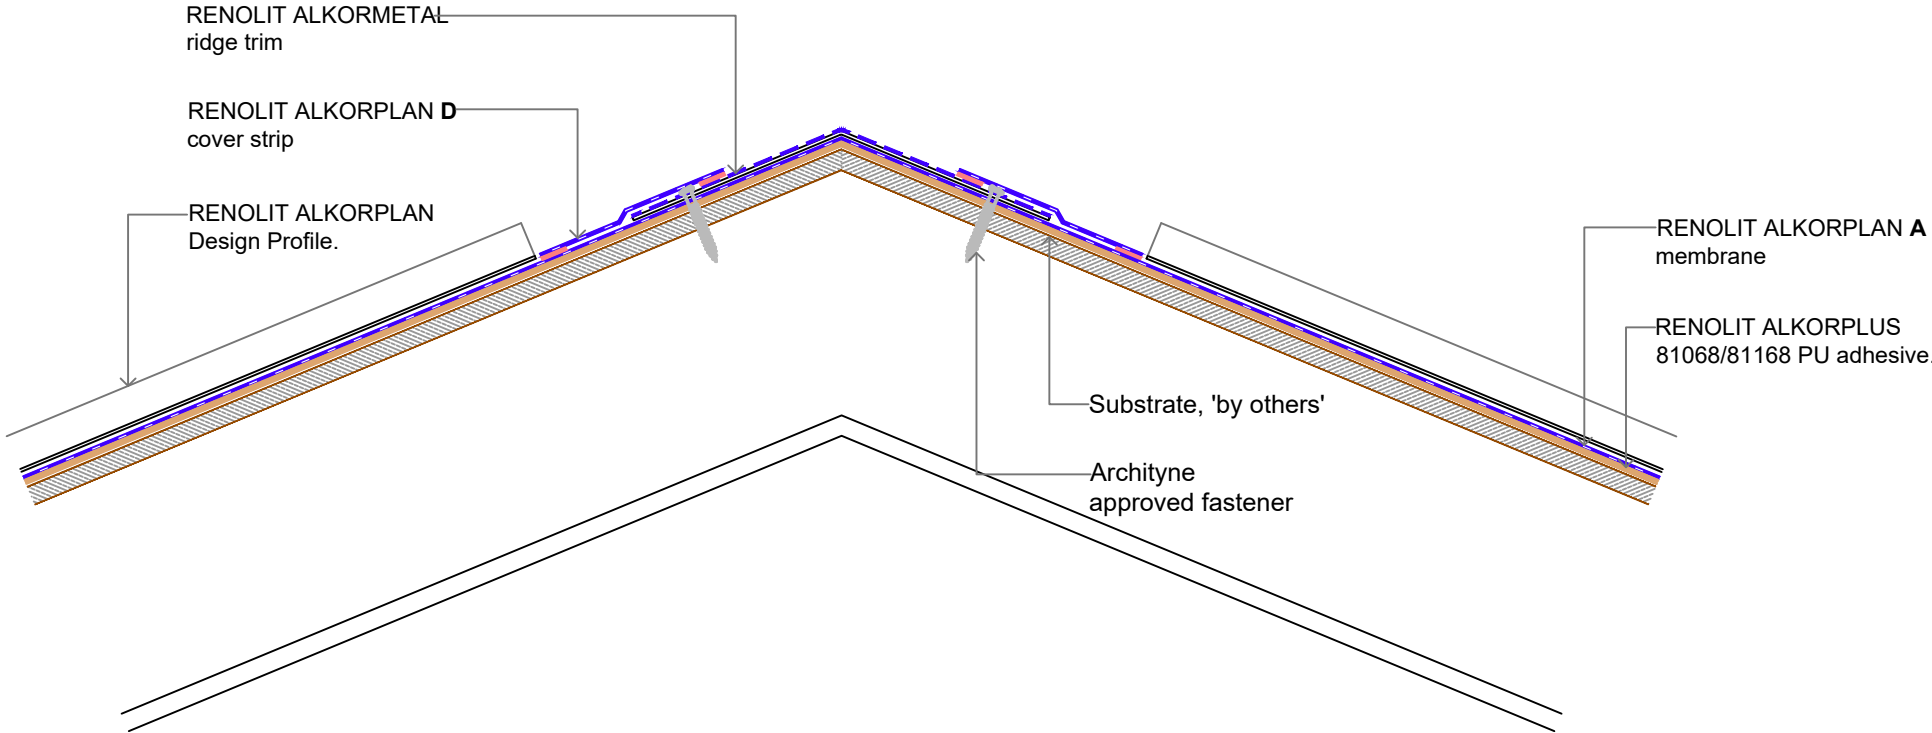

RENOLIT ALKORPLAN
Design RIDGE DETAIL

CodeMark»»

CMNZ70216

REV.	DATE	DESCRIPTION

1. May 2026 First Issue

Archityne

Archityne Limited
PO Box 58129
Botany, Auckland
2163
New Zealand

TITLE:
RENOLIT ALKORPLAN A Ridge
Detail - Cold Roof On Ply /
Strandsarking Substrate

SCALE	DATE	DRG NO.	REV. NO.
1:5@A3.	18/05/26	208	1.