



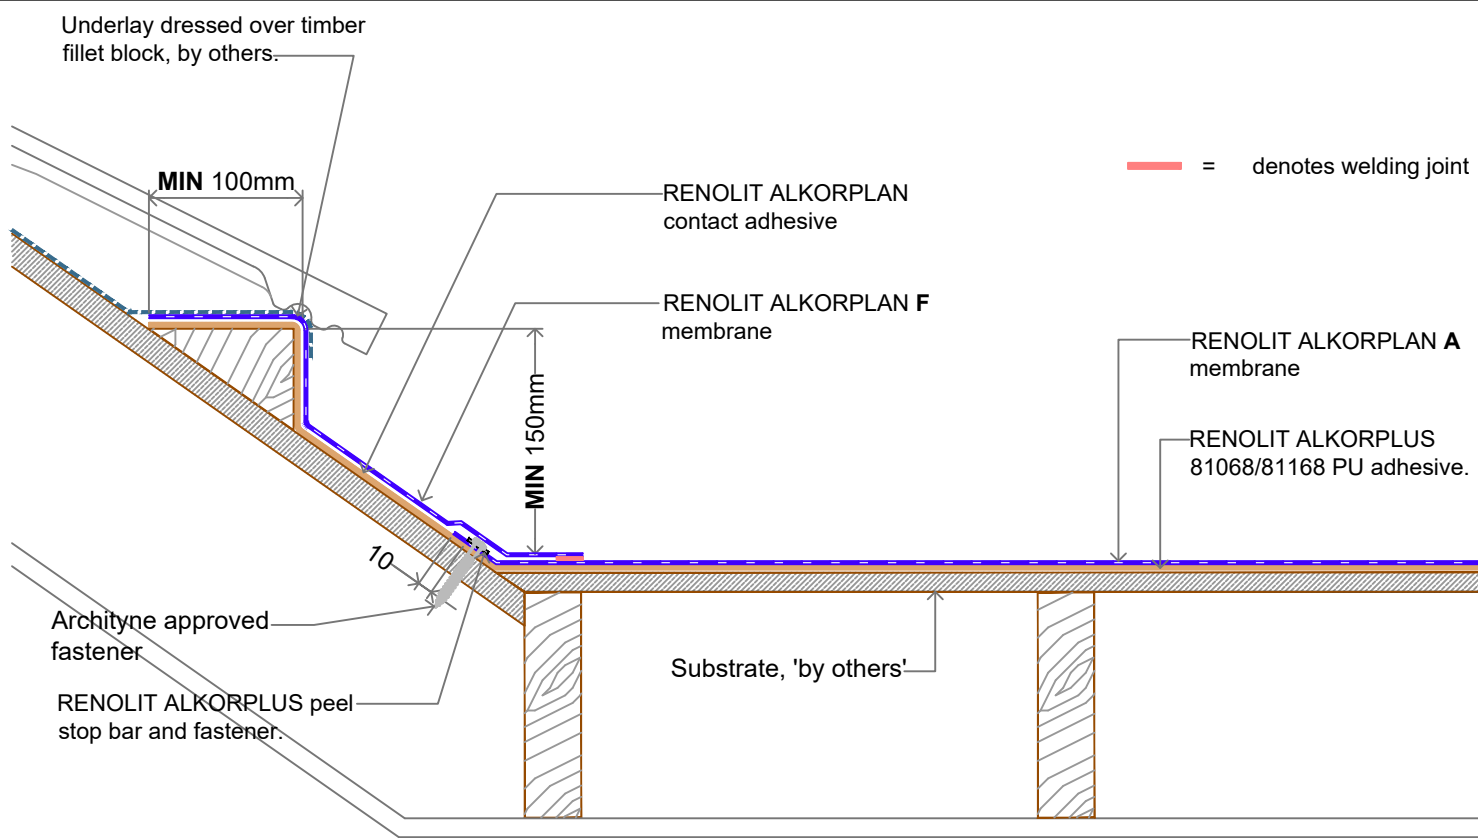

ALTERNATE VERSION  
WITH PEEL STOP BAR.

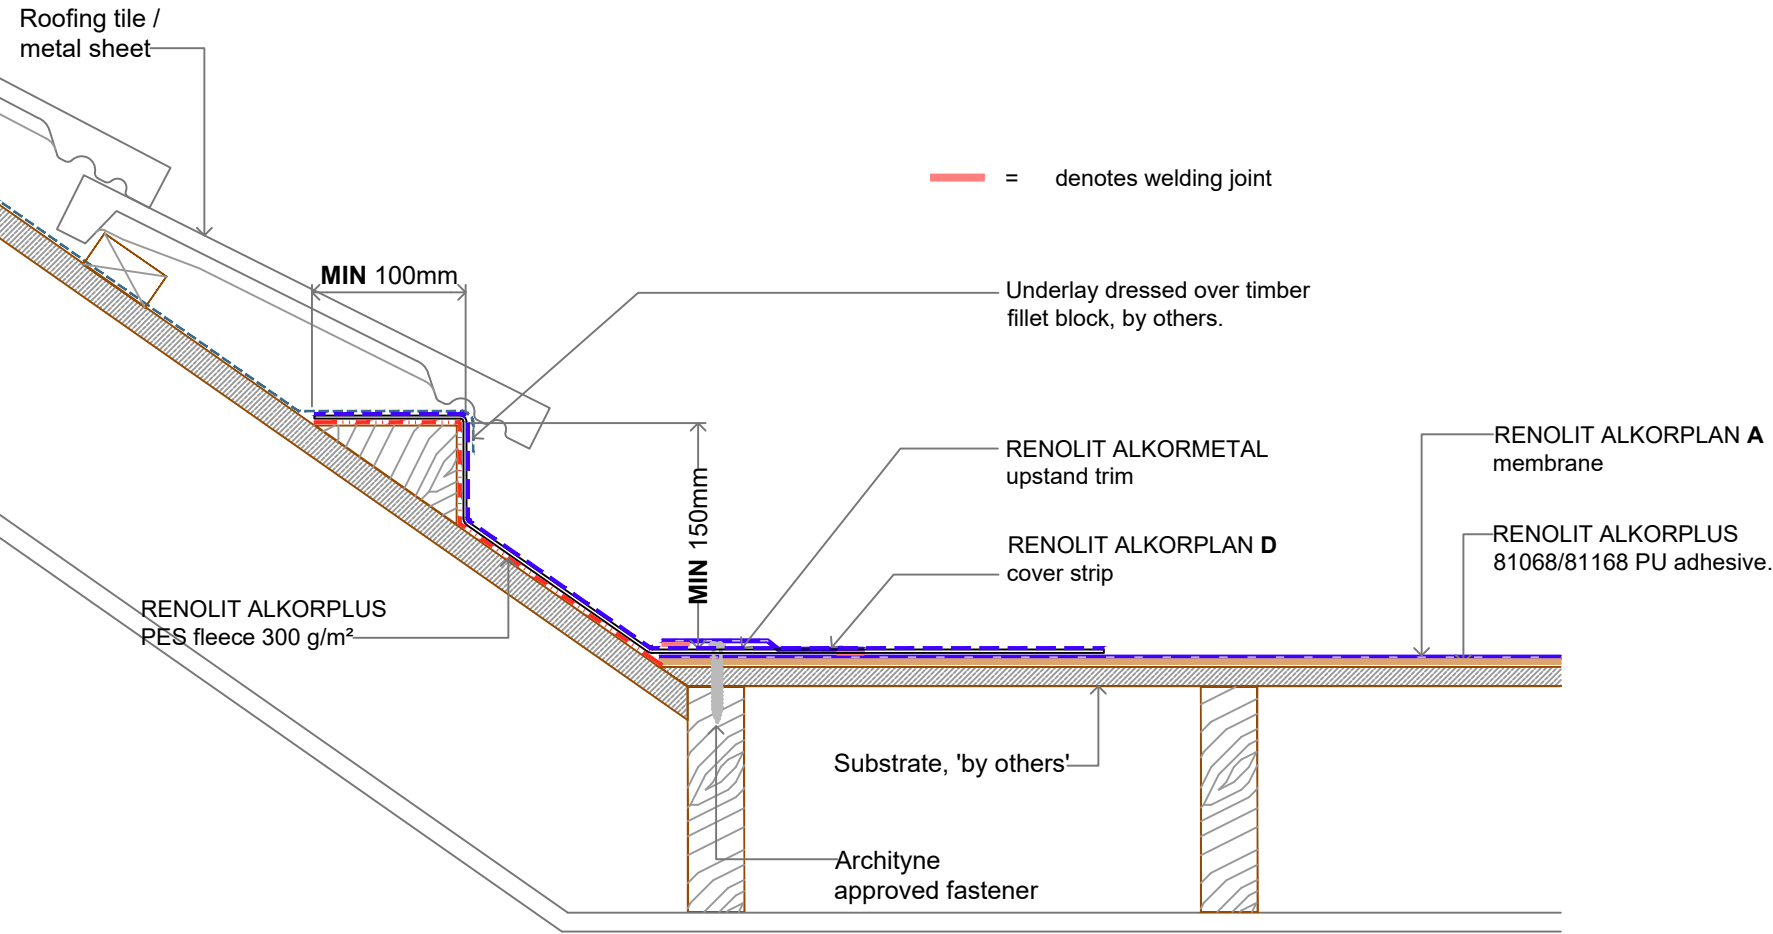

**CodeMark**»»  
CMNZ70216

| REV. | DATE     | DESCRIPTION |
|------|----------|-------------|
|      |          |             |
|      |          |             |
| 1.   | May 2026 | First Issue |

**Archityne**

Archityne Limited  
PO Box 58129  
Botany, Auckland  
2163  
New Zealand

TITLE:  
RENOLIT ALKORPLAN A Layboard  
Upstand Detail - Cold Roof On Ply /  
Strandsarking Substrate

| SCALE   | DATE     | DRG NO. | REV. NO. |
|---------|----------|---------|----------|
| 1:5@A3. | 18/05/26 | 206     | 1.       |